

RENEWAL

APPLICATION/AGREEMENT

For Trench/Disturbance Permit within the City of New Bedford

Permit # 387-2020

Dig Safe# _____

Date: 08/26/20

TO THE MAYOR AND CITY COUNCIL:

DISTURBANCE PERMIT/TRENCH SAFETY PERMIT

Permission is hereby requested to excavate the surface of: ☒ City Property and/or ☒ Private Property
Provide Sketch

Location of Work: Bolton St.

Wking from Fair St. to Rivet St.

Relay Gas Main & Services

Work will begin (weather permitting) on: September 9, 2020

Applicant Name: Craig Mello (Craig Mello) va

Excavator(s) Name: _____

Company Name: Eversource

Hoisting Equipment License Number: _____

Grade: _____ Expiration Date: _____

Contact Number: 508-441-5817

Name & Contact Number of Insurer: _____

Competent Person on Work Site: ON FILE

APPROVED BY: Adam Nantz DATE: 9/1/2020

TITLE: Sup. Civil Engineer

This permit shall be posted at the work site, and shall remain until the work is completed. It is subject to inspection at all times.

Note: See earlier permit for patch notes

ROADWAY CLOSURES WILL REQUIRE
AUTHORIZATION FROM THE
COMMISSIONER OF PUBLIC
INFRASTRUCTURE. TRAFFIC
MANAGEMENT PLANS MAY BE
REQUIRED.

Permits are valid for only three months

EVERSOURCE




MASS LAW

Call Dig-Safe: 811
Requires 72 hours advance notice to Utility Companies before digging by anyone

This drawing provides approximate locations only and all facility information may not be shown. EVERSOURCE MA Gas has to have specific field information identified EVERSOURCE MA Gas declaration resulting from release by any on the location shown on this map Massachusetts law requires that any person performing excavation work contact Dig-Safe so that the location of any underground may be marked.

IMPORTANT - DO NOT SCALE

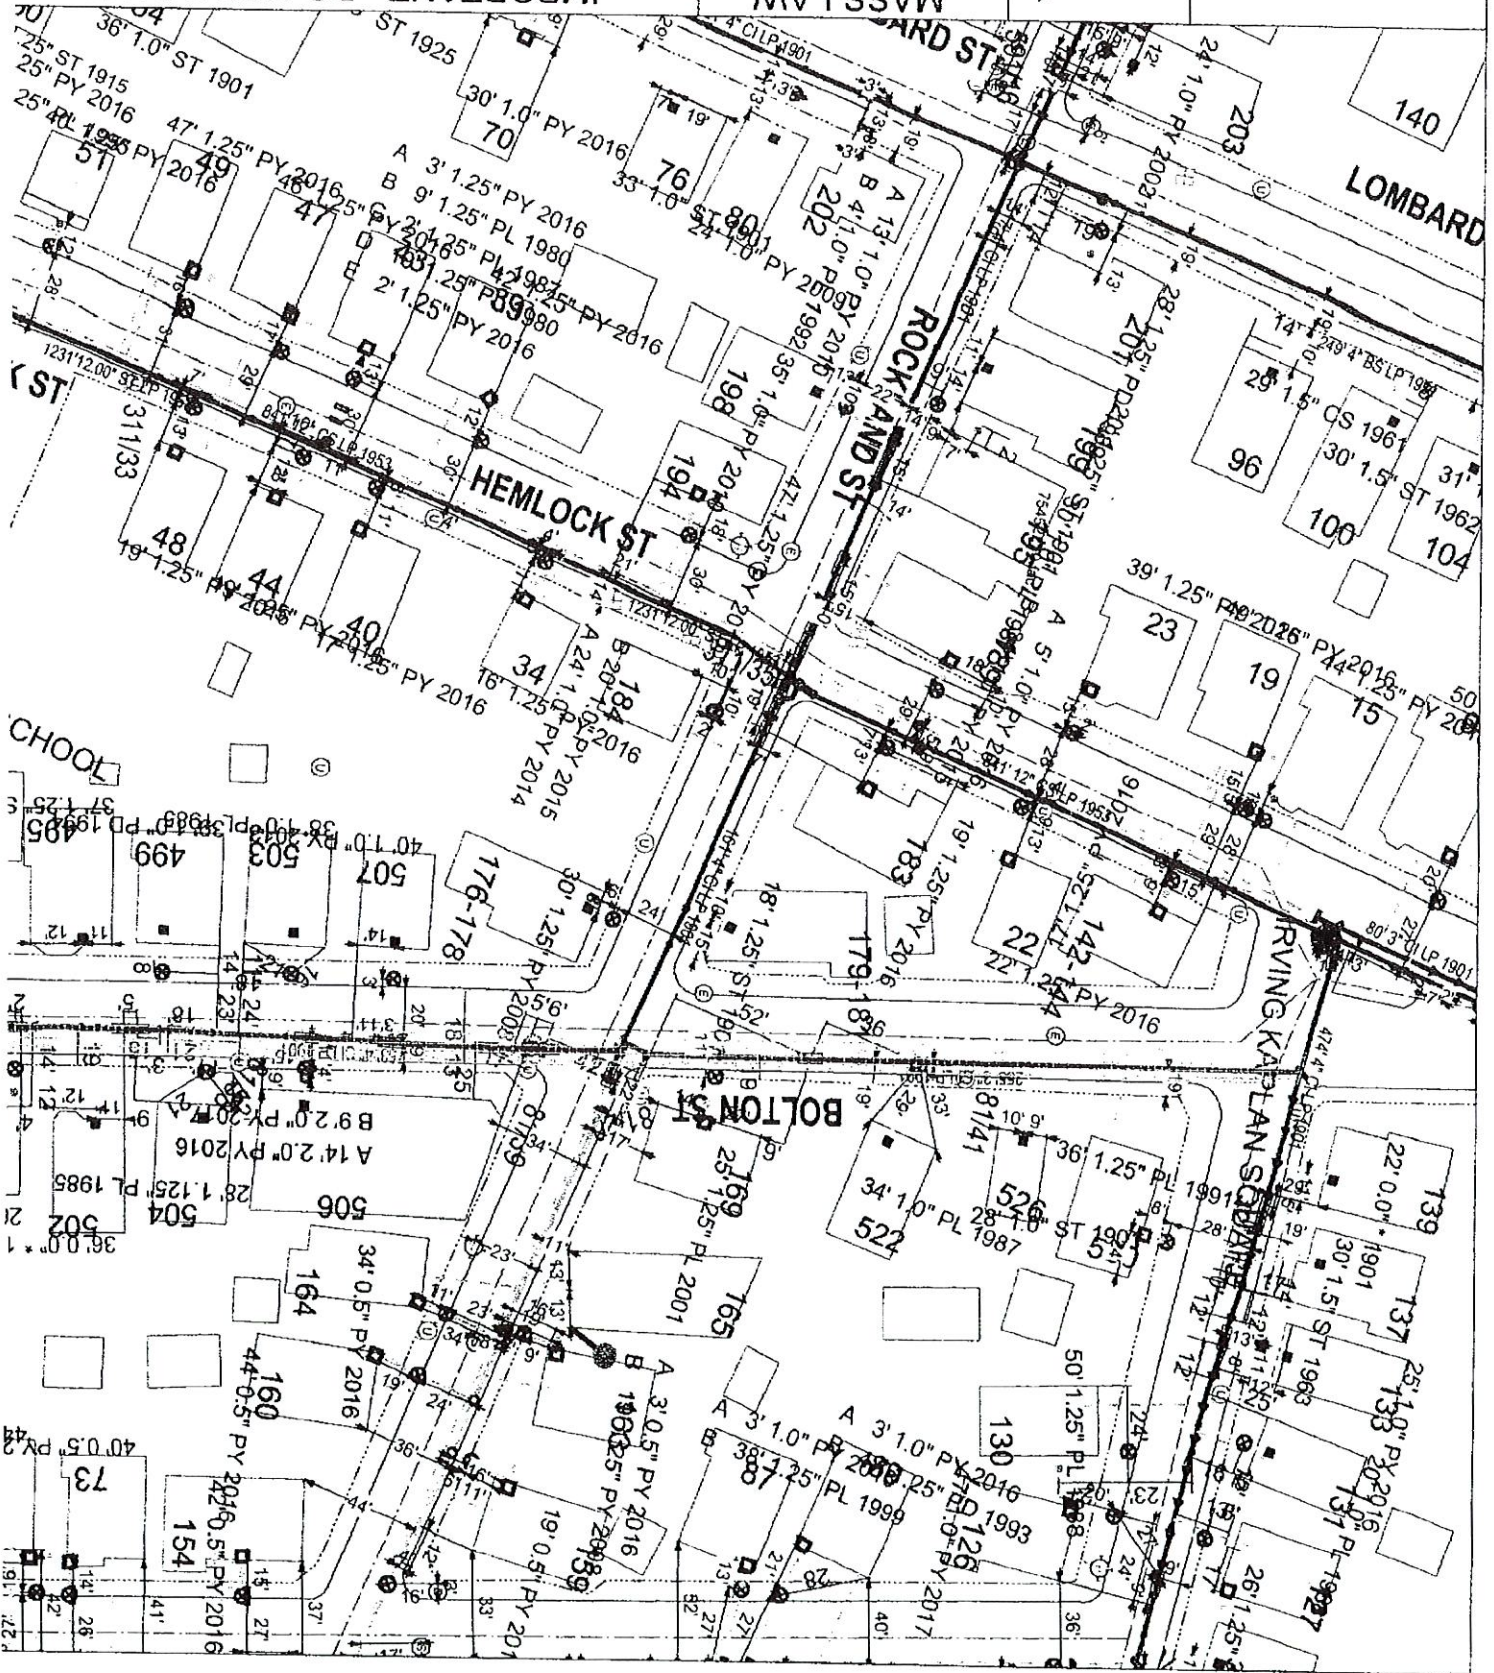


1 of 3

New Bedford 2/11/20


City / Town:

Bolton St CD

Address:

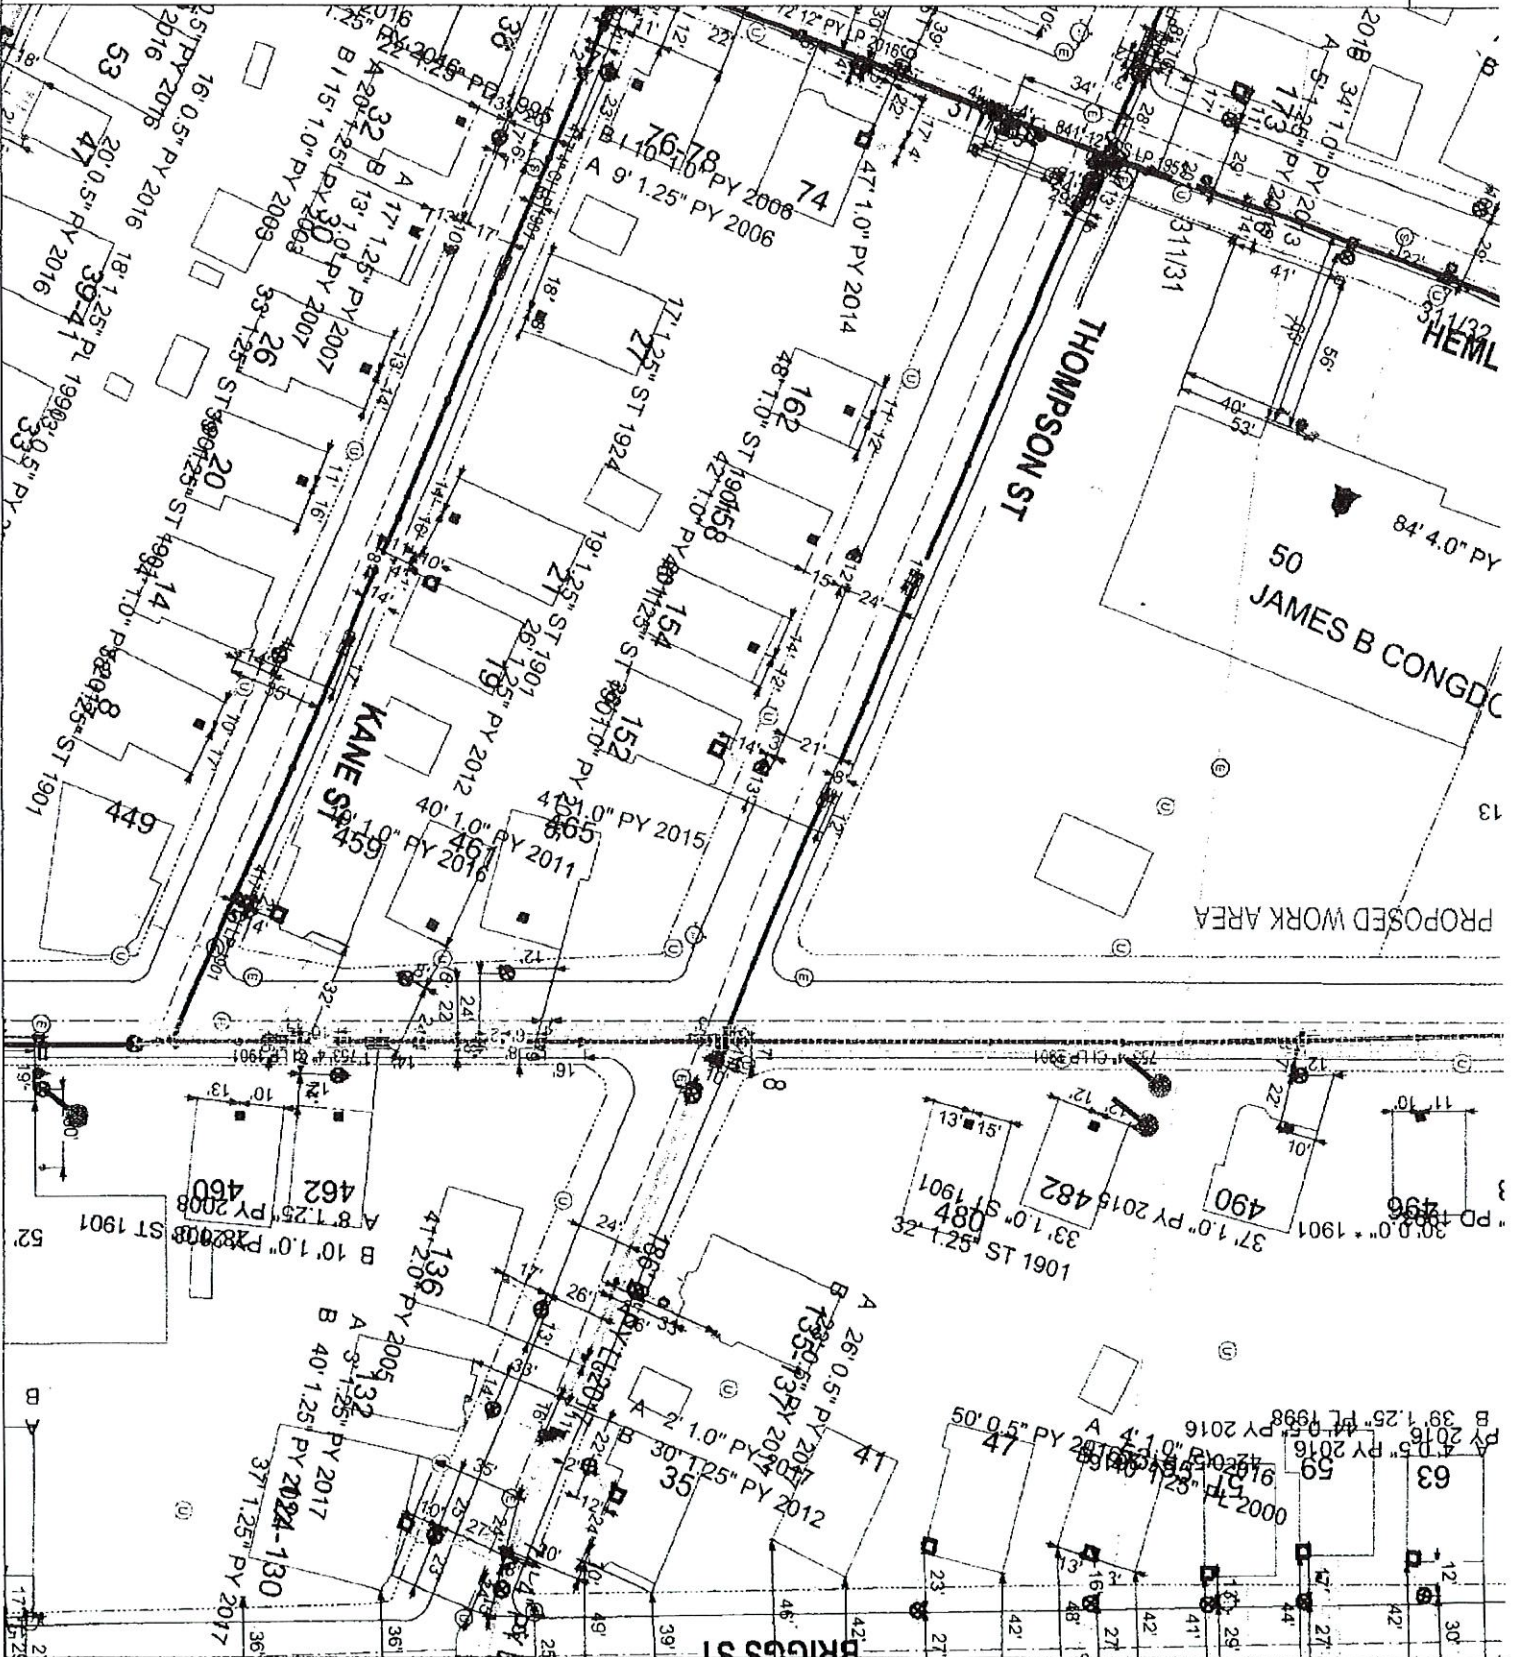

2013

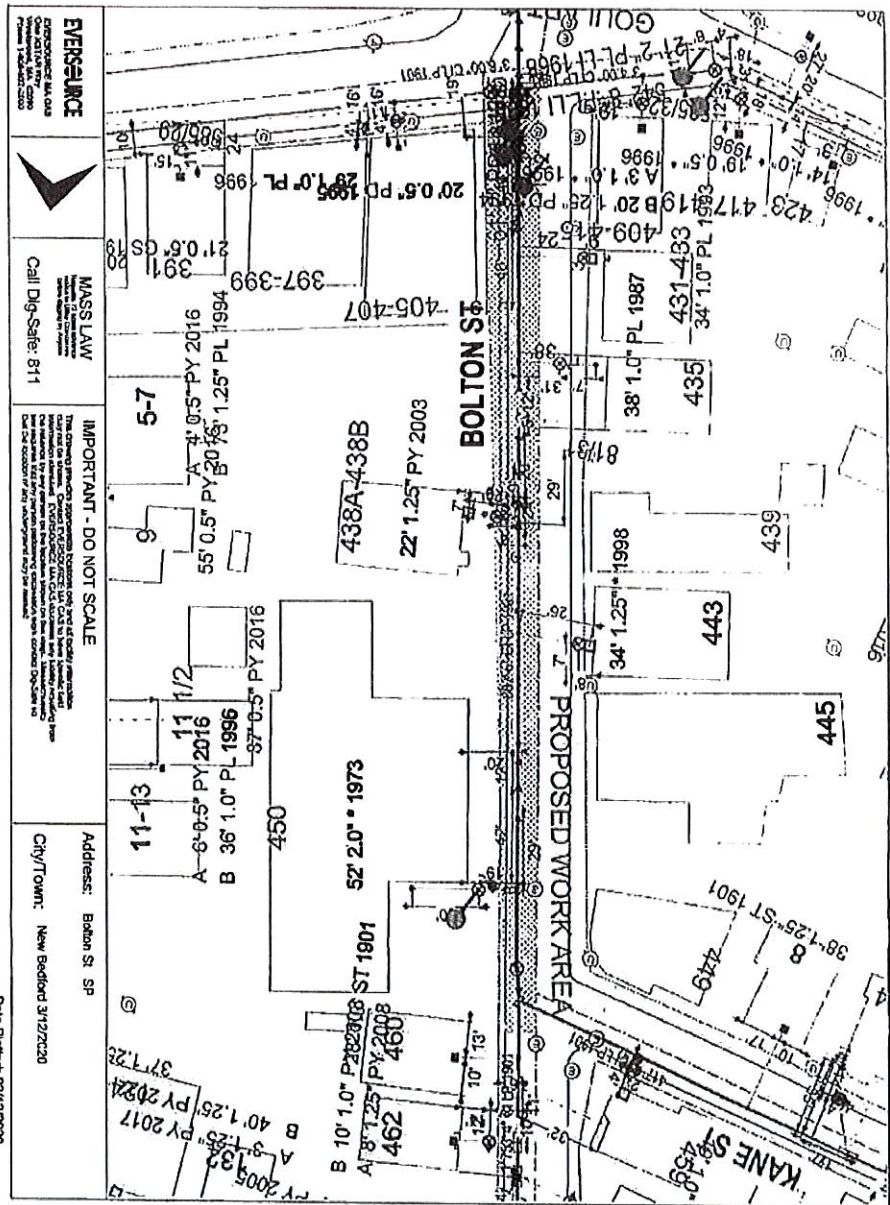

Date Plotted: 03/12/2020