

Renewal

APPLICATION/AGREEMENT

For Trench/Disturbance Permit within the City of New Bedford

Permit # 330-2020

Dig Safe # 20200602846

Date: 08/24/20

TO THE MAYOR AND CITY COUNCIL:

DISTURBANCE PERMIT/TRENCH SAFETY PERMIT

Permission is hereby requested to excavate the surface of: ☒ City Property and/or ☒ Private Property

Provide Sketch

Location of Work: Conduit St.

Acushnet Ave. - Shaw St.

Relay Gas Main & Services

Work will begin (weather permitting) on: September 7, 2020

Applicant Name: Craig Mello *Craig Mello* (m) Excavator(s) Name: _____

Company Name: Eversource Hoisting Equipment License Number: _____

Grade: _____ Expiration Date: _____

Contact Number: 508-441-5817 Name & Contact Number of Insurer: _____

Competent Person on Work Site: ON FILE APPROVED BY: *Adam Banks* DATE: 9/1/2020


TITLE: *Sup. Civil Engineer*

This permit shall be posted at the work site, and shall remain until the work is completed. It is subject to inspection at all times.

Note: See earlier permit for patch notes

ROADWAY CLOSURES WILL REQUIRE
AUTHORIZATION FROM THE
COMMISSIONER OF PUBLIC
INFRASTRUCTURE. TRAFFIC
MANAGEMENT PLANS MAY BE
REQUIRED.

Permits are valid for only three months

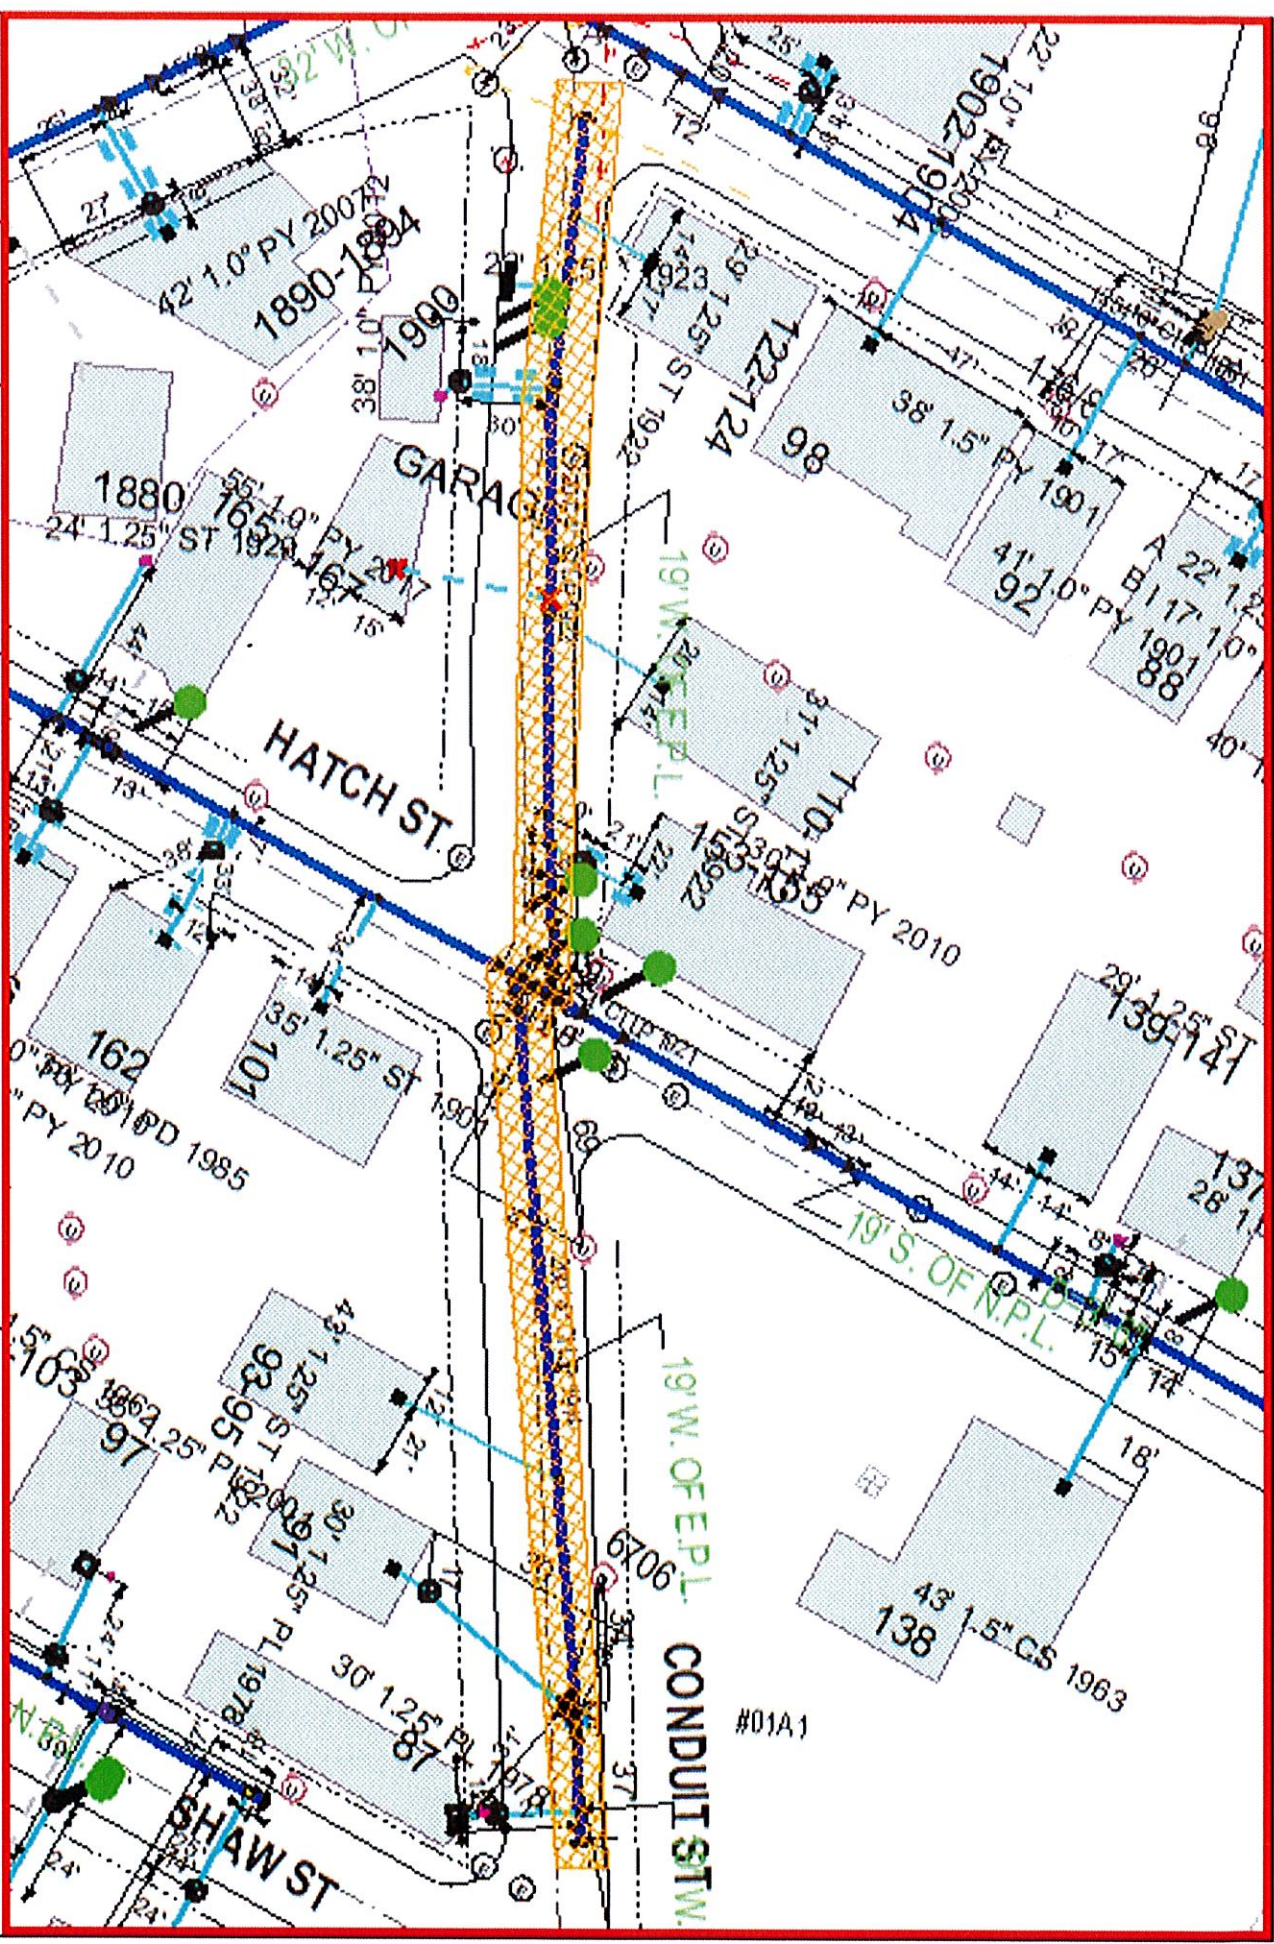

EVERSOURCE

CONDUIT ST. (CORNELL ST.)
 19\"/>

MASS LAW

Call Dig-Safe: 811

IMPORTANT - DO NOT SCALE

The drawing provides approximate locations only, and all utility information may not be shown. Conduits are shown as approximate locations and information is provided for informational purposes only. The drawing is not to be used for any purpose other than the one for which it was prepared. 

Address: Conduit St (Cornell St) NW

City/Town: New Bedford 01520

Date Plotted: 05/01/2020