

Renewal

APPLICATION/AGREEMENT

For Trench/Disturbance Permit within the City of New Bedford

Permit # 333-2080
Dig Safe# 20201709806
Date: 08/24/20

TO THE MAYOR AND CITY COUNCIL: DISTURBANCE PERMIT/TRENCH SAFETY PERMIT

Permission is hereby requested to excavate the surface of: X City Property and/or X Private Property
Provide Sketch

Location of Work: Myrtle St.
Sawyer St. - Cedar Grove St.
Relay Gas Main

Work will begin (weather permitting) on: September 07, 2020

Applicant Name: Craig Mello Craig Mello (ImI) Excavator(s) Name: _____

Company Name: Eversource Hoisting Equipment License Number: _____
Grade: _____ Expiration Date: _____

Contact Number: 508-441-5817 Name & Contact Number of Insurer: _____

Competent Person on Work Site: ON FILE APPROVED BY: William Burt DATE: 9/1/2020


TITLE: Sup. Civil Engineer

This permit shall be posted at the work site, and shall remain until the work is completed. It is subject to inspection at all times.

Note: see earlier permit for patch notes

ROADWAY CLOSURES WILL REQUIRE
AUTHORIZATION FROM THE
COMMISSIONER OF PUBLIC
INFRASTRUCTURE. TRAFFIC
MANAGEMENT PLANS MAY BE
REQUIRED.

Permits are valid for only three months

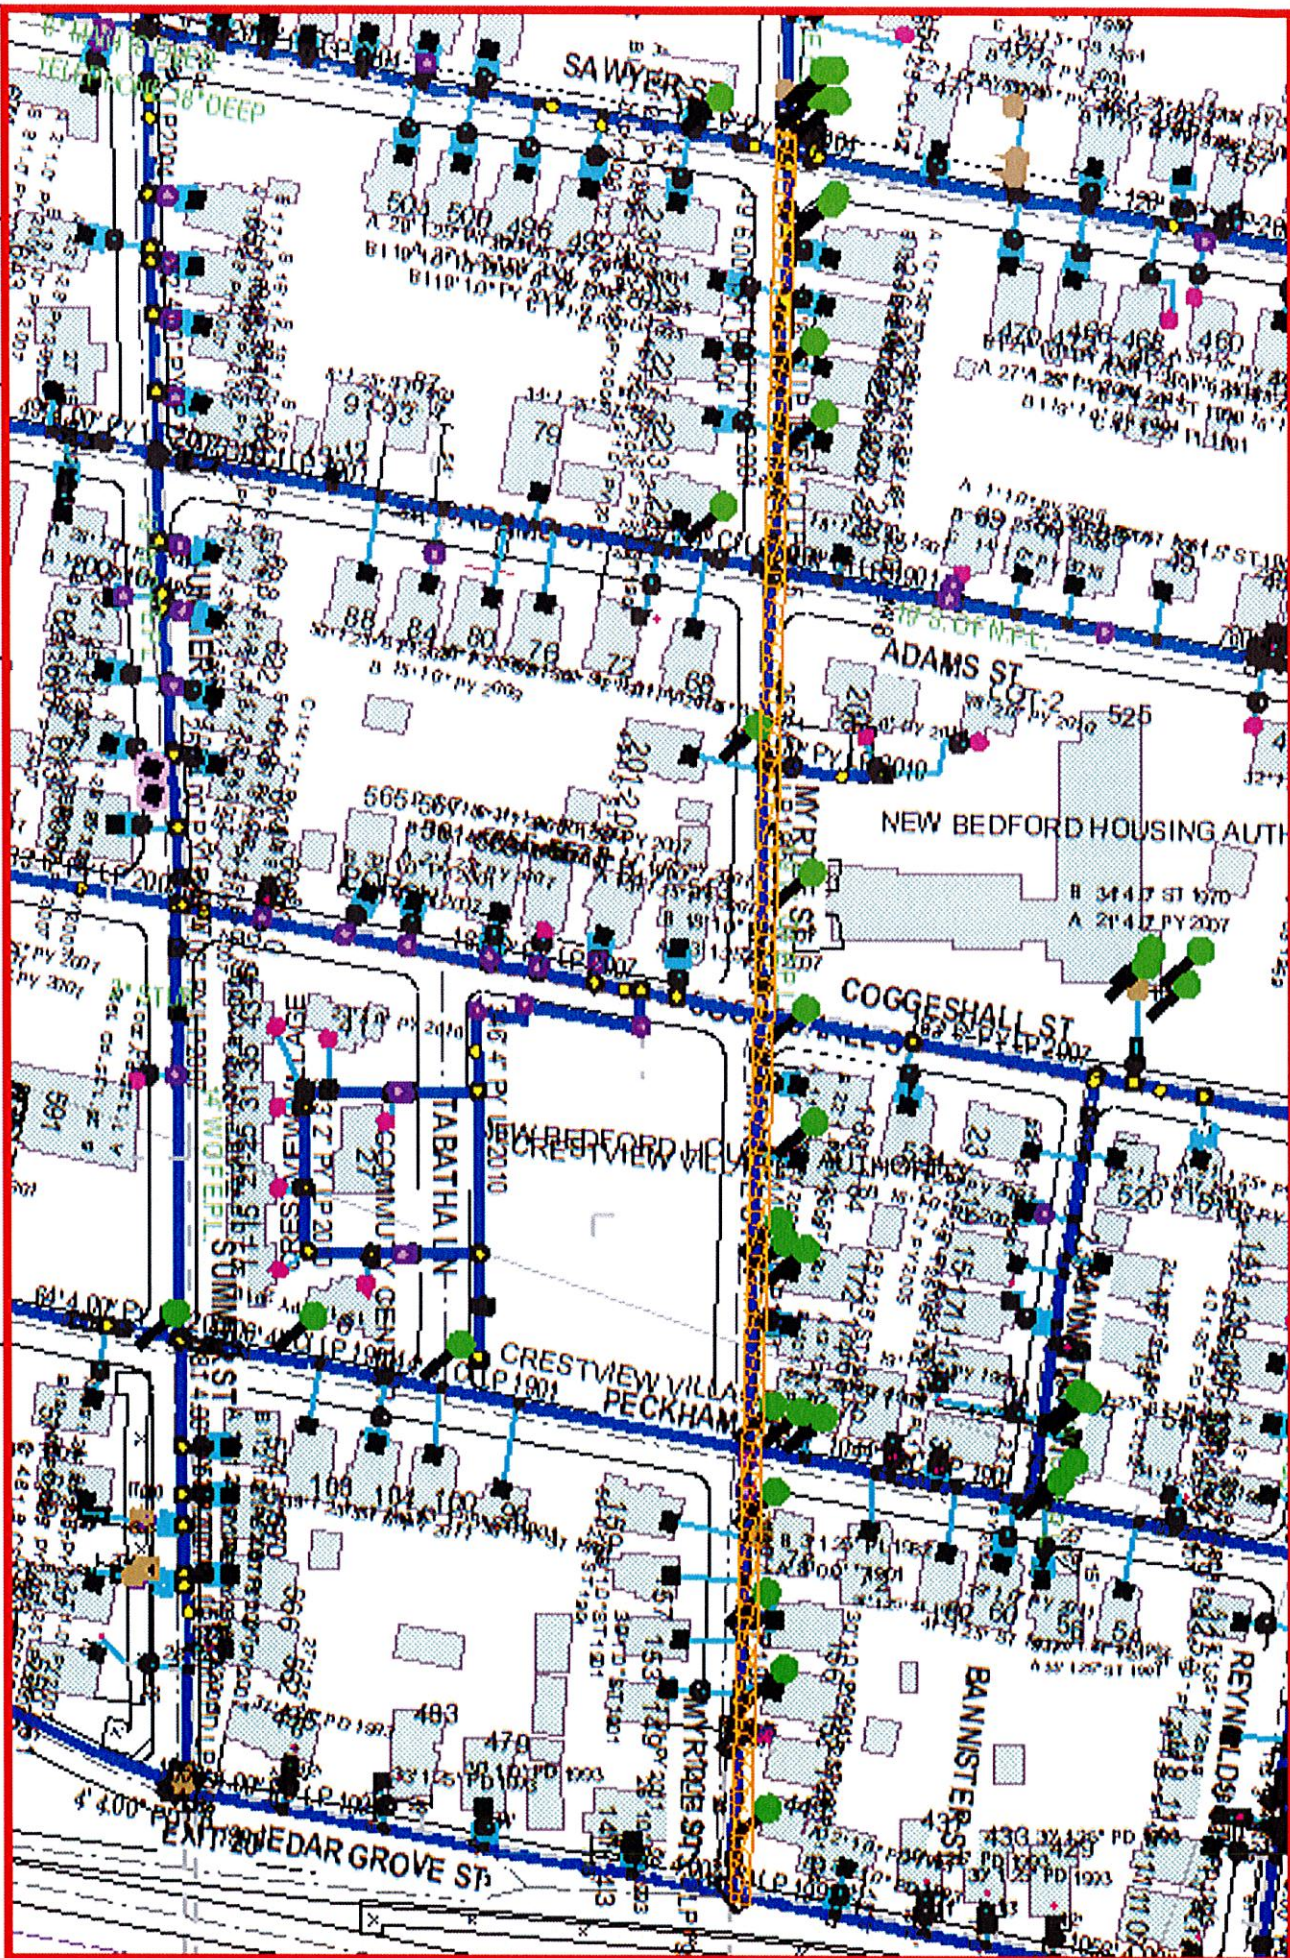

EVERSOURCE

DIGSAFE
Call 800-451-1000
www.digsafe.com

MASS LAW

Call Dig-Safe: 811

IMPORTANT - DO NOT SCALE

This drawing provides approximate locations only and is not a final location. Information may change without notice. Dig-Safe is not responsible for any damage or injury resulting from the use of this information. 

Address: Myrtle St 00

City/Town: New Bedford 02740

Date Plotted: 04/24/2020