

APPLICATION/AGREEMENT

For Trench/Disturbance Permit within the City of New Bedford

Permit # 352-2020

Dig Safe# 20203812651

Date: 09/17/2020

TO THE MAYOR AND CITY COUNCIL:

DISTURBANCE PERMIT/TRENCH SAFETY PERMIT

Permission is hereby requested to excavate the surface of : X City Property and/or X Private Property

Provide Sketch

Location of Work: 3782 Acushnet Ave.

Churchill St. - Beverly St

Gas Line Maintenance

Work will begin (weather permitting) on: October 1, 2020

Applicant Name: Craig Mello (Craig Mello) ra

Excavator(s) Name: _____

Company Name: Eversource

Hoisting Equipment License Number: _____

Grade: _____ Expiration Date: _____

Contact Number: 508-441-5817

Name & Contact Number of Insurer: _____

Competent Person on Work Site: ON FILE

APPROVED BY: Stephen Cuppa DATE: 9-18-2020


TITLE: Asst. City Engineer

This permit shall be posted at the work site, and shall remain until the work is completed. It is subject to inspection at all times.

Permits are valid for only three months

ROADWAY CLOSURES WILL REQUIRE
AUTHORIZATION FROM THE
COMMISSIONER OF PUBLIC
INFRASTRUCTURE. TRAFFIC MANAGEMENT
PLANS MAY BE REQUIRED.

PROPOSED WORK AREA

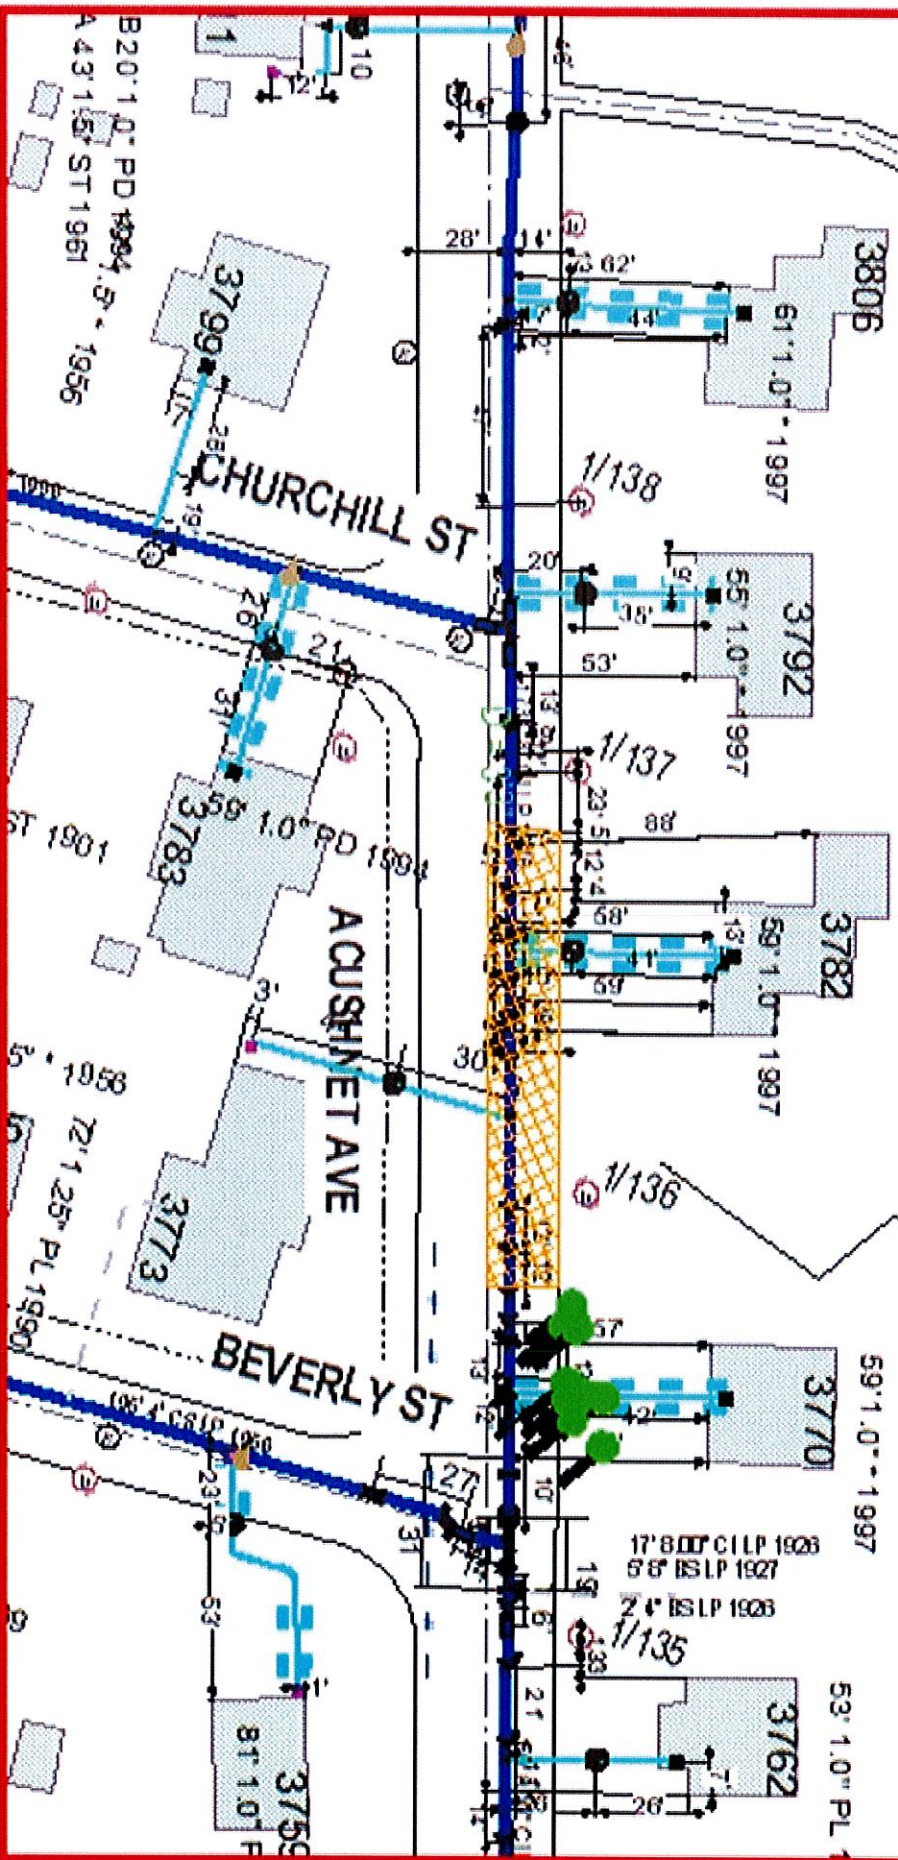

EVERSOURCE

CONNECTIONS
STANDARD
Phone 1-800-252-2000

MASS LAW

Call Dig-Safe: 811

IMPORTANT - DO NOT SCALE

The drawing provides approximate locations only, and all utility information may not be shown. Contractors are responsible for obtaining all necessary permits and for verifying the accuracy of all information shown on this drawing. The drawing is not to be used for any other purpose without the written consent of the engineer.

Address: 3782 Acushnet Ave SP

City/Town: New Bedford 01772-2000

Date Plotted: 09/17/2020