

RENEWAL

APPLICATION/AGREEMENT

For Trench/Disturbance Permit within the City of New Bedford

Permit # 346-2020

Dig Safe#20202614336

Date: 9/21/20

TO THE MAYOR AND CITY COUNCIL:

DISTURBANCE PERMIT/TRENCH SAFETY PERMIT

Permission is hereby requested to excavate the surface of: X City Property and/or X Private Property

Provide Sketch

Location of Work: Hillman St.

Wking from Foster St.- Pleasant St.

Relay Gas Main & Services

Work will begin (weather permitting) on: October 5, 2020

Applicant Name: Craig Mello Craig Mello (Iml)

Excavator(s) Name: _____

Company Name: Eversource

Hoisting Equipment License Number: _____

Grade: _____ Expiration Date: _____

Contact Number: 508-441-5813

Name & Contact Number of Insurer: _____

Competent Person on Work Site: ON FILE


APPROVED BY: Stephan Luyta DATE: 9-22-2020

TITLE: Asst. City Engineer

This permit shall be posted at the work site, and shall remain until the work is completed. It is subject to inspection at all times.

ROADWAY CLOSURES WILL REQUIRE
AUTHORIZATION FROM THE
COMMISSIONER OF PUBLIC
INFRASTRUCTURE. TRAFFIC MANAGEMENT
PLANS MAY BE REQUIRED.

PATCH REPAIR: Final trench paving must
be gutter line to gutter line.
Adjust all structures as needed.

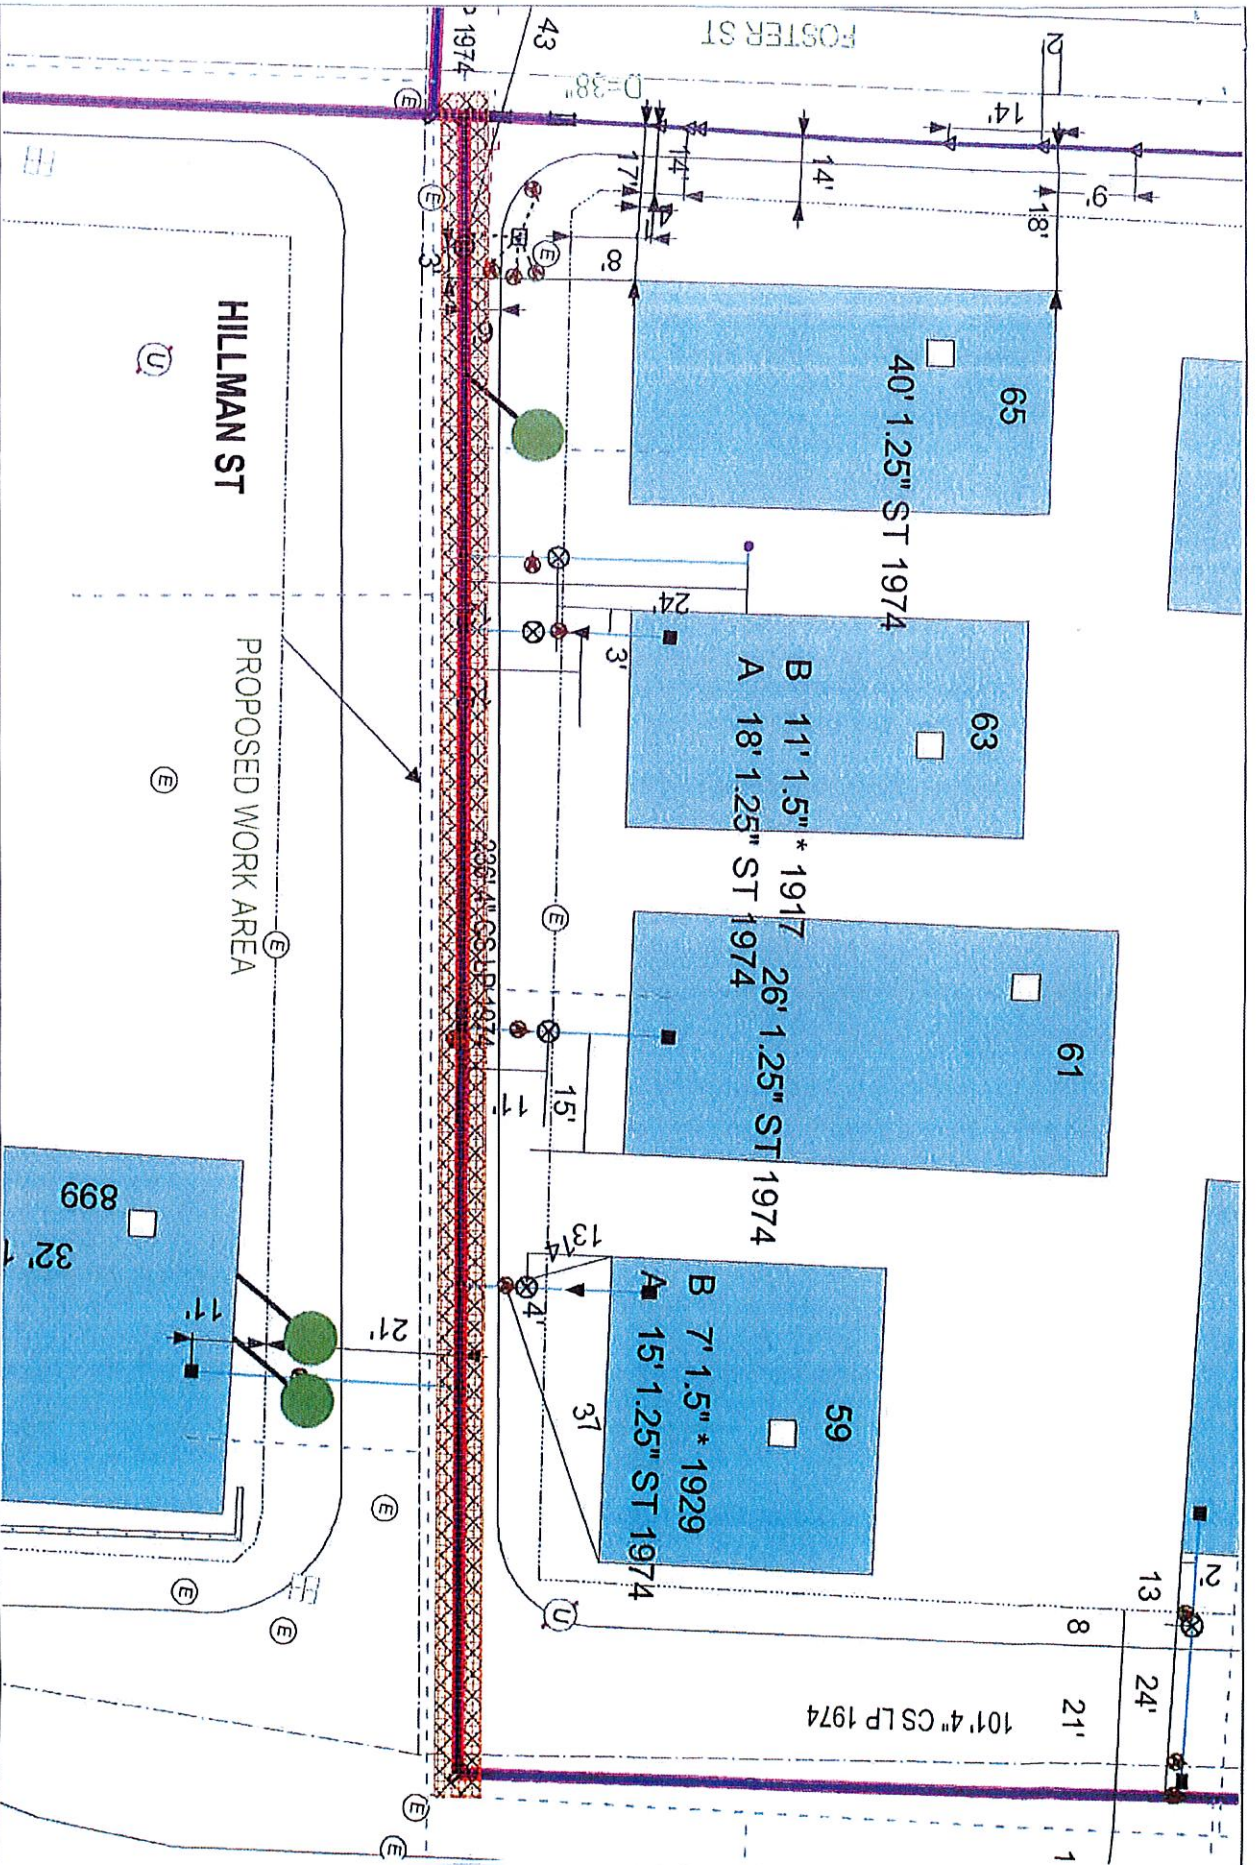

EVERSOURCE
EVERSOURCE MA GAS
One NSTAR Way
Westwood, MA 02090
Phone 1-800-592-2000



MASS LAW
Requires 72 hours advance notice
before digging by anyone
Call Dig-Safe: 811

IMPORTANT - DO NOT SCALE
This drawing provides approximate locations only and all facility information may not be shown. Contact EVERSOURCE MA GAS to have specific field information identified. EVERSOURCE MA GAS disclaims any liability resulting from the reliance by any person performing excavation work on this map. Massachusetts law requires that any person performing excavation work contact Dig-Safe so that the location of any underground may be marked.

Address: HILLMAN ST (FOSTER-PLEASANT)
City/TOWN: NEW BEDFORD WL 3/21/20

Date Plotted: 03/21/2020