

APPLICATION/AGREEMENT

For Trench/Disturbance Permit within the City of New Bedford

Permit # 286-2020
Dig Safe#20203314180
Date: 09/21/20

TO THE MAYOR AND CITY COUNCIL: DISTURBANCE PERMIT/TRENCH SAFETY PERMIT

Permission is hereby requested to excavate the surface of: X City Property and/or X Private Property
Provide Sketch

Location of Work: 225 Rockland Street
Dartmouth St. - Lombard St.
Gas Line Maintenance

Work will begin (weather permitting) on: October 5, 2020

Applicant Name: Craig Mello (gk) Excavator(s) Name: _____

Company Name: Eversource Hoisting Equipment License Number: _____
Grade: _____ Expiration Date: _____

Contact Number: 508-441-5817 Name & Contact Number of Insurer: _____


Competent Person on Work Site: ON FILE APPROVED BY: Stephen Crofton DATE: 9-30-2020

TITLE: Asst City Engineer

This permit shall be posted at the work site, and shall remain until the work is completed. It is subject to inspection at all times.

ROADWAY CLOSURES WILL REQUIRE
AUTHORIZATION FROM THE
COMMISSIONER OF PUBLIC
INFRASTRUCTURE, TRAFFIC MANAGEMENT
PLANS MAY BE REQUIRED.

Permits are valid for only three months

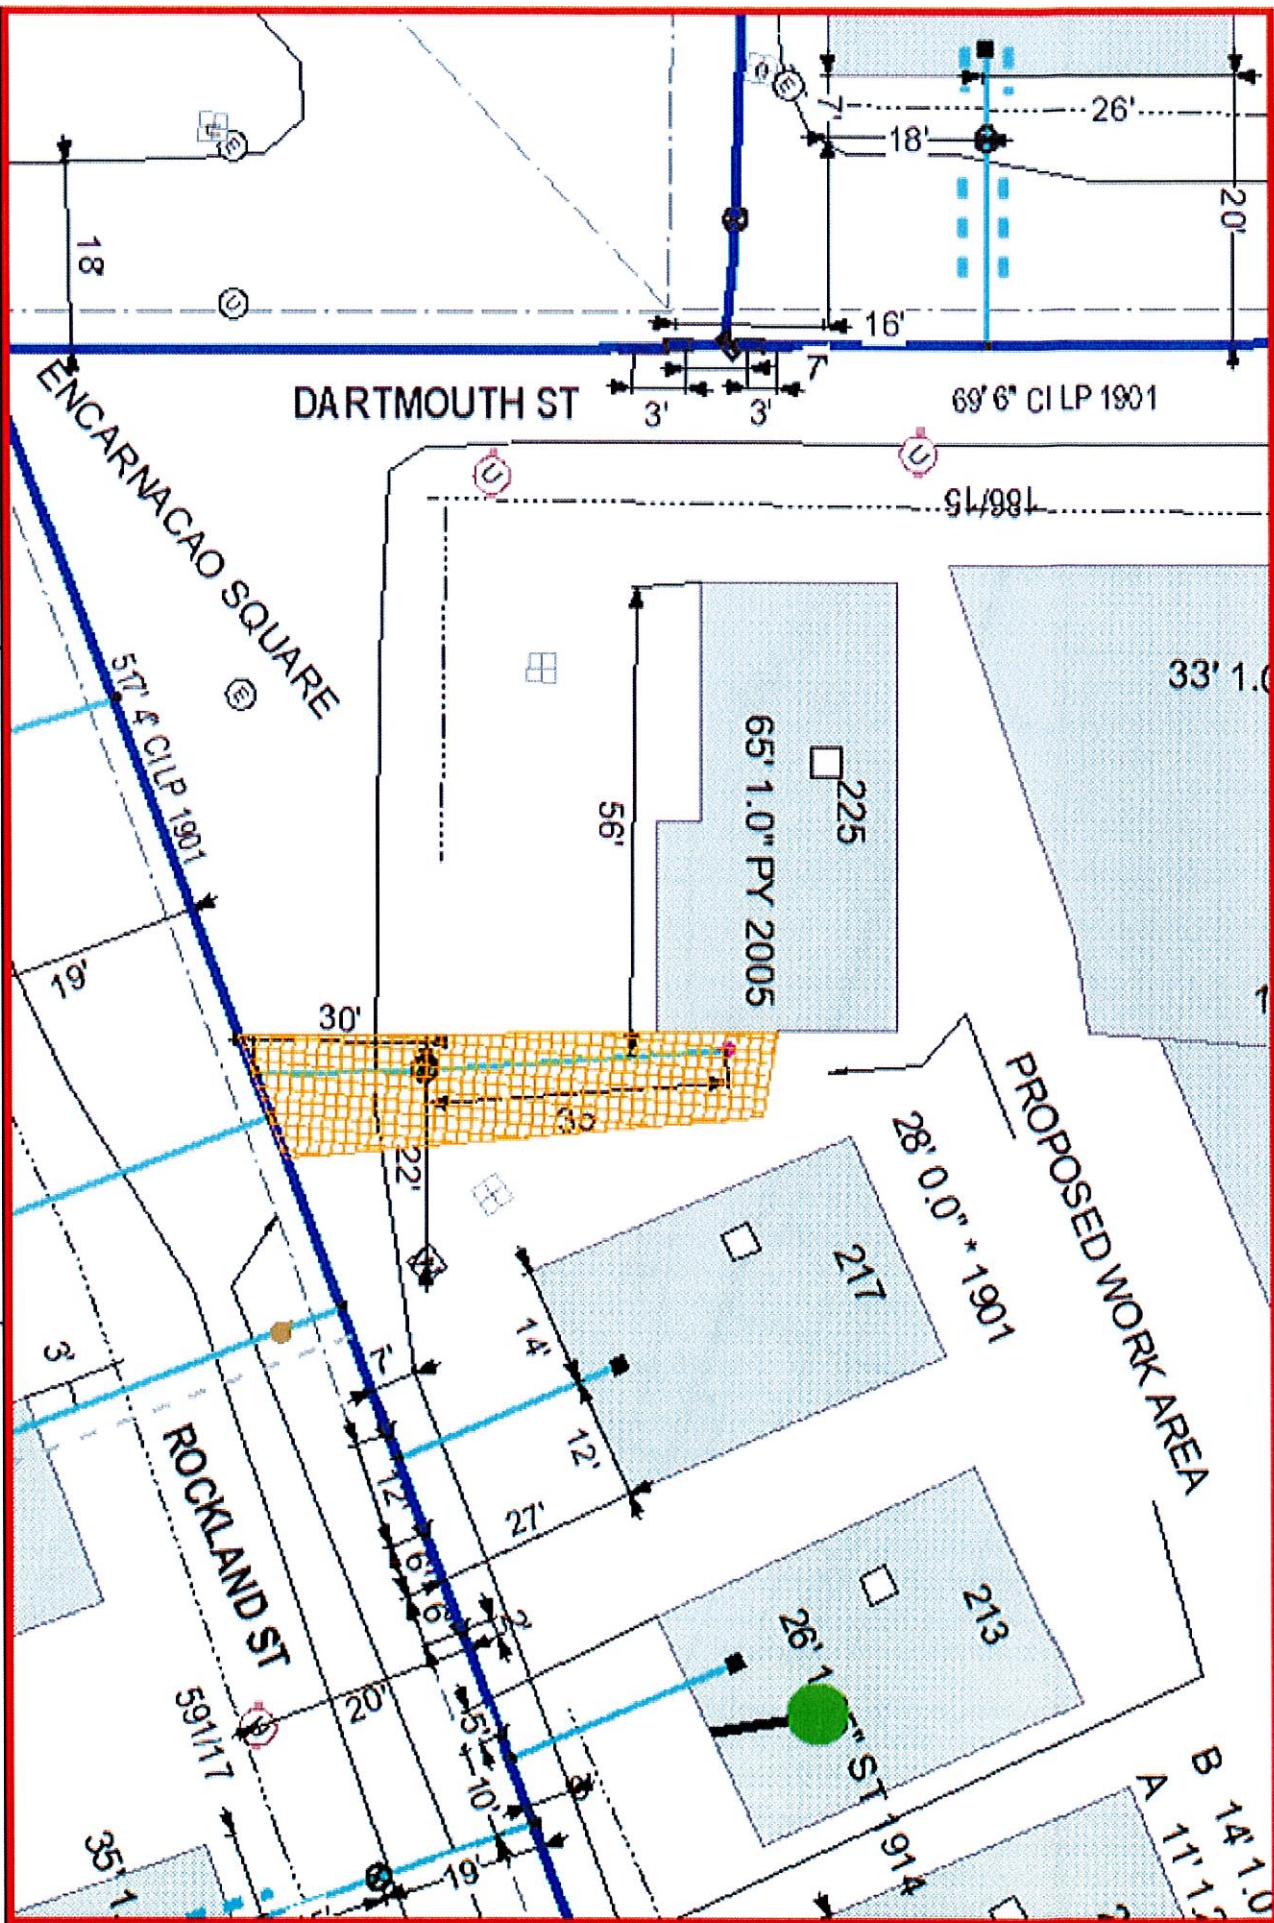

EVERSOURCE

EVERSOURCE GAS GAS
Cable Modem
New Bedford, MA 02000
Phone 1-800-525-2000

MASS LAW

Regulation 73 requires that
all excavation work be
done in accordance with
the following provisions:

Cell Dig-Safe: 811

IMPORTANT - DO NOT SCALE

This drawing provides approximate locations only, and all facility information
may not be shown. Contact EVERSOURCE GAS to have specific field
information obtained. EVERSOURCE GAS is not responsible for any liability resulting from
the reliance by any person on the location shown on this map. EVERSOURCE GAS
does not warrant the accuracy of the information shown on this map. EVERSOURCE GAS
does not warrant the location of any underground may be marked.

Address: 225 Rockland St SP

City/Town: New Bedford 8/14/2020

Date Plotted: 08/14/2020