

Permit # 400-8880

Dig Safe# _____

Date: 09/28/20

DISTURBANCE PERMIT/TRENCH SAFETY PERMIT

Provide Sketch

Wking from Arnold St – 226 Brownell St

Work will begin (weather permitting) on: October 13, 2020

Excavator(s) Name: _____

Hoisting Equipment License Number: _____

Grade: _____ Expiration Date: _____

Name & Contact Number of Insurer: _____


APPROVED BY: Stefan Lipton DATE: 10-8-2020

TITLE: Aest. City Engineer

Permits are valid for only three months

RENEWAL

ROADWAY CLOSURES WILL REQUIRE AUTHORIZATION FROM THE COMMISSIONER OF PUBLIC INFRASTRUCTURE. TRAFFIC MANAGEMENT PLANS MAY BE REQUIRED.

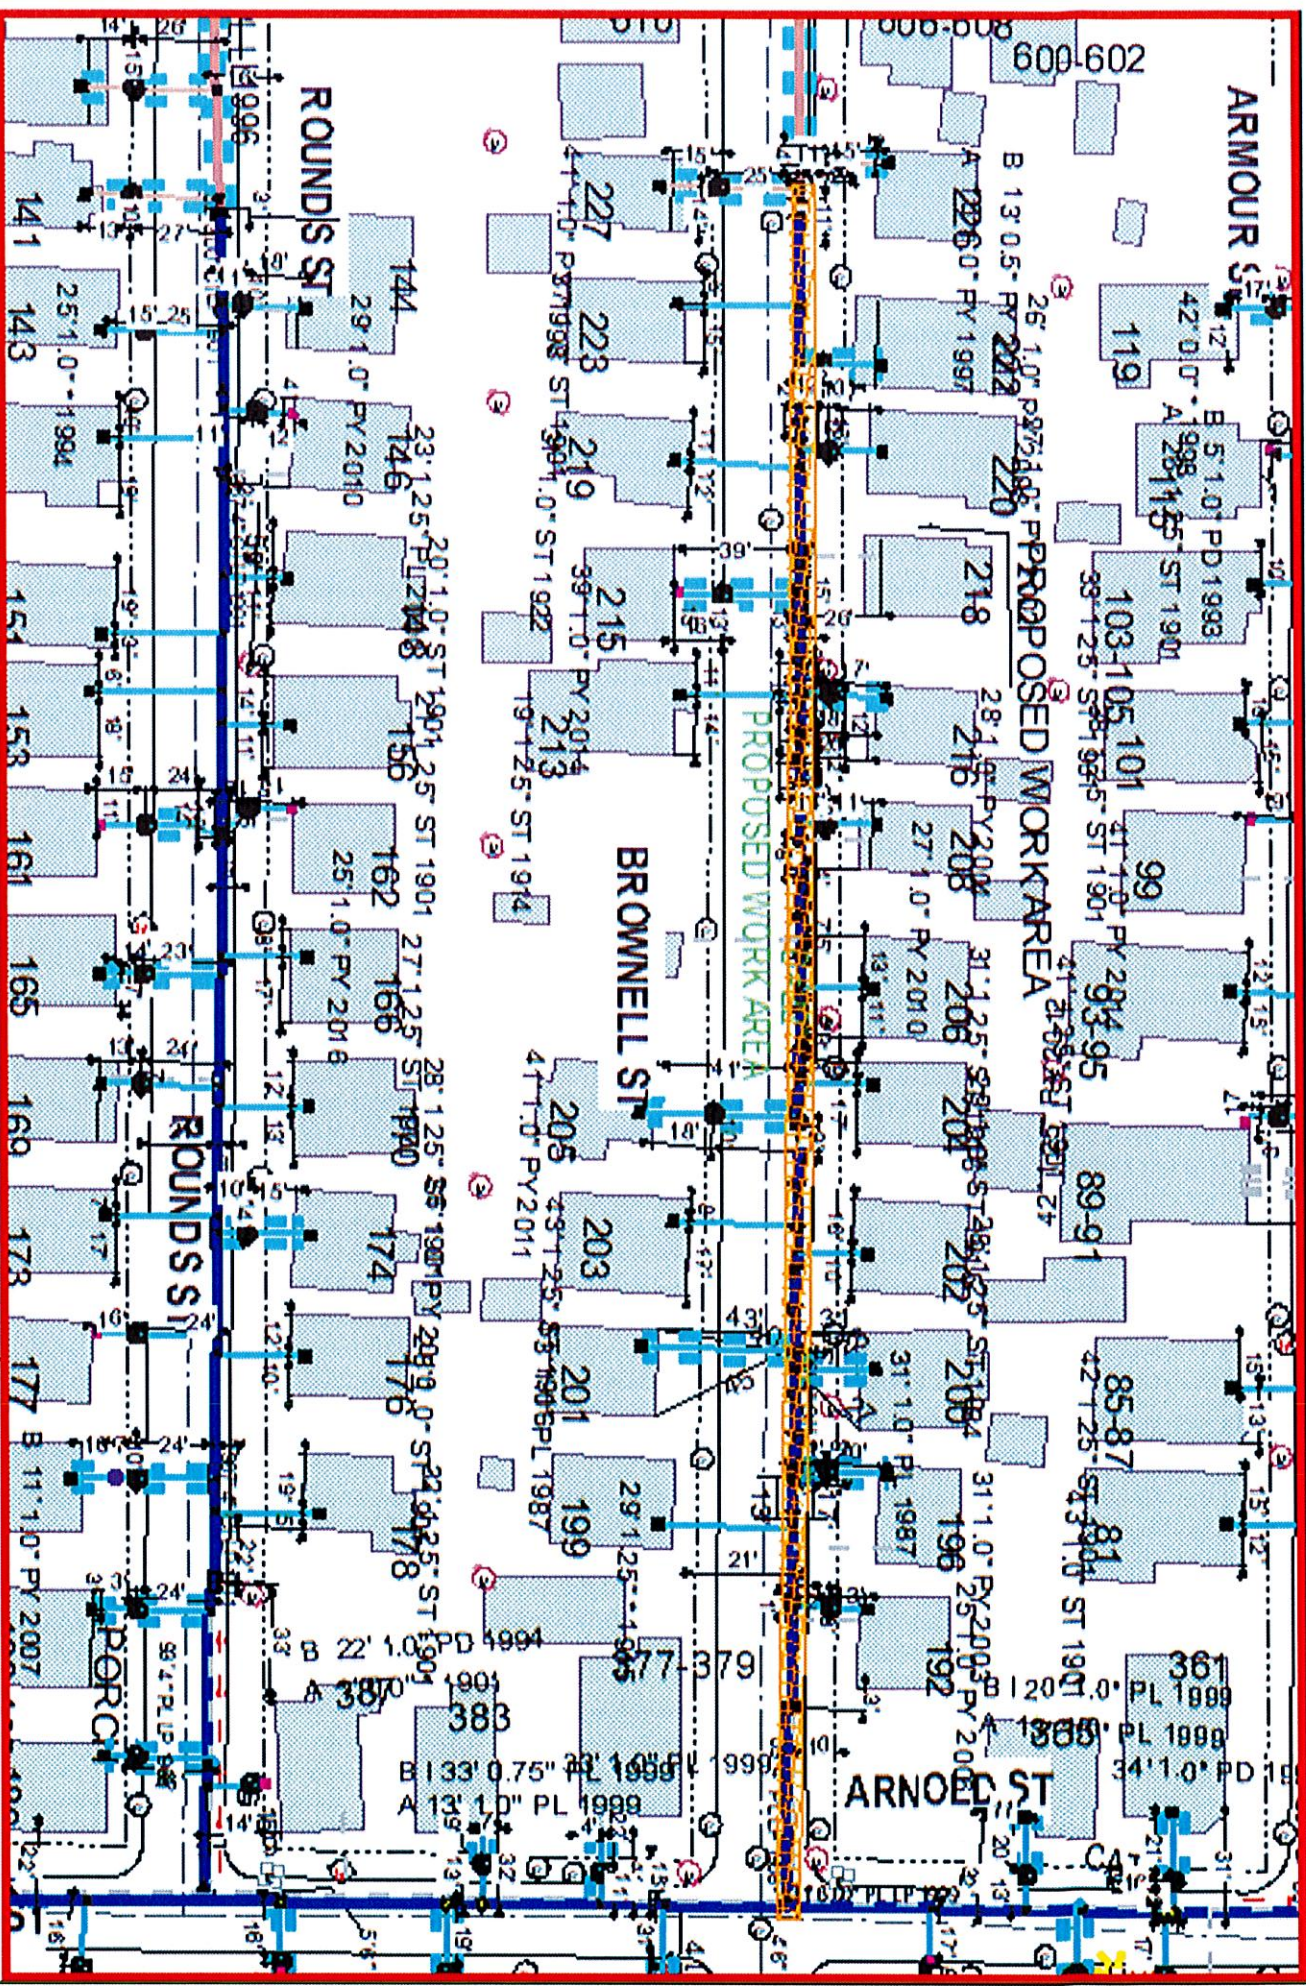

EVERSOURCE

CONSTRUCTION AND
MAINTENANCE
WATERWORKS
PHONE 1-800-251-5000

MASS LAW

Call Dig-Safe: 811

IMPORTANT - DO NOT SCALE

The drawing is for informational purposes only and is not to be used for construction. It is the responsibility of the user to verify the accuracy of the information and to obtain all necessary permits and approvals from the appropriate authorities. The drawing is not to be used for any other purpose without the written consent of the provider. The drawing is not to be used for any other purpose without the written consent of the provider.

Address: Brownell St CD

City/Town: New Bedford

Date Plotted: 10/06/2020