

APPLICATION/AGREEMENT

For Trench/Disturbance Permit within the City of New Bedford

Permit # 401-2020

Dig Safe# _____

Date: 09/28/20

TO THE MAYOR AND CITY COUNCIL: DISTURBANCE PERMIT/TRENCH SAFETY PERMIT

Permission is hereby requested to excavate the surface of: X City Property and/or X Private Property
Provide Sketch

Location of Work: Crapo St
Wking from Grinnell St - Rockland St
Relay Gas Main & Services

Work will begin (weather permitting) on: October 13, 2020

Applicant Name: Craig Mello (Craig Mello) ra Excavator(s) Name: _____

Company Name: Eversource Hoisting Equipment License Number: _____

Grade: _____ Expiration Date: _____

Contact Number: 508-441-5817 Name & Contact Number of Insurer: _____

Competent Person on Work Site: ON FILE

APPROVED BY: Stephen Crompton DATE: 10-8-2020

TITLE: Asst. City Engineer

This permit shall be posted at the work site, and shall remain until the work is completed. It is subject to inspection at all times.

Permits are valid for only three months

RENEWAL


Info: main and service for line. (for) ✓

PATCH REPAIR:

Curb line to center of roadway.
Adjust structures as needed.

ROADWAY CLOSURES WILL REQUIRE
AUTHORIZATION FROM THE
COMMISSIONER OF PUBLIC
INFRASTRUCTURE. TRAFFIC MANAGEMENT
PLANS MAY BE REQUIRED.

for
9/30/2020

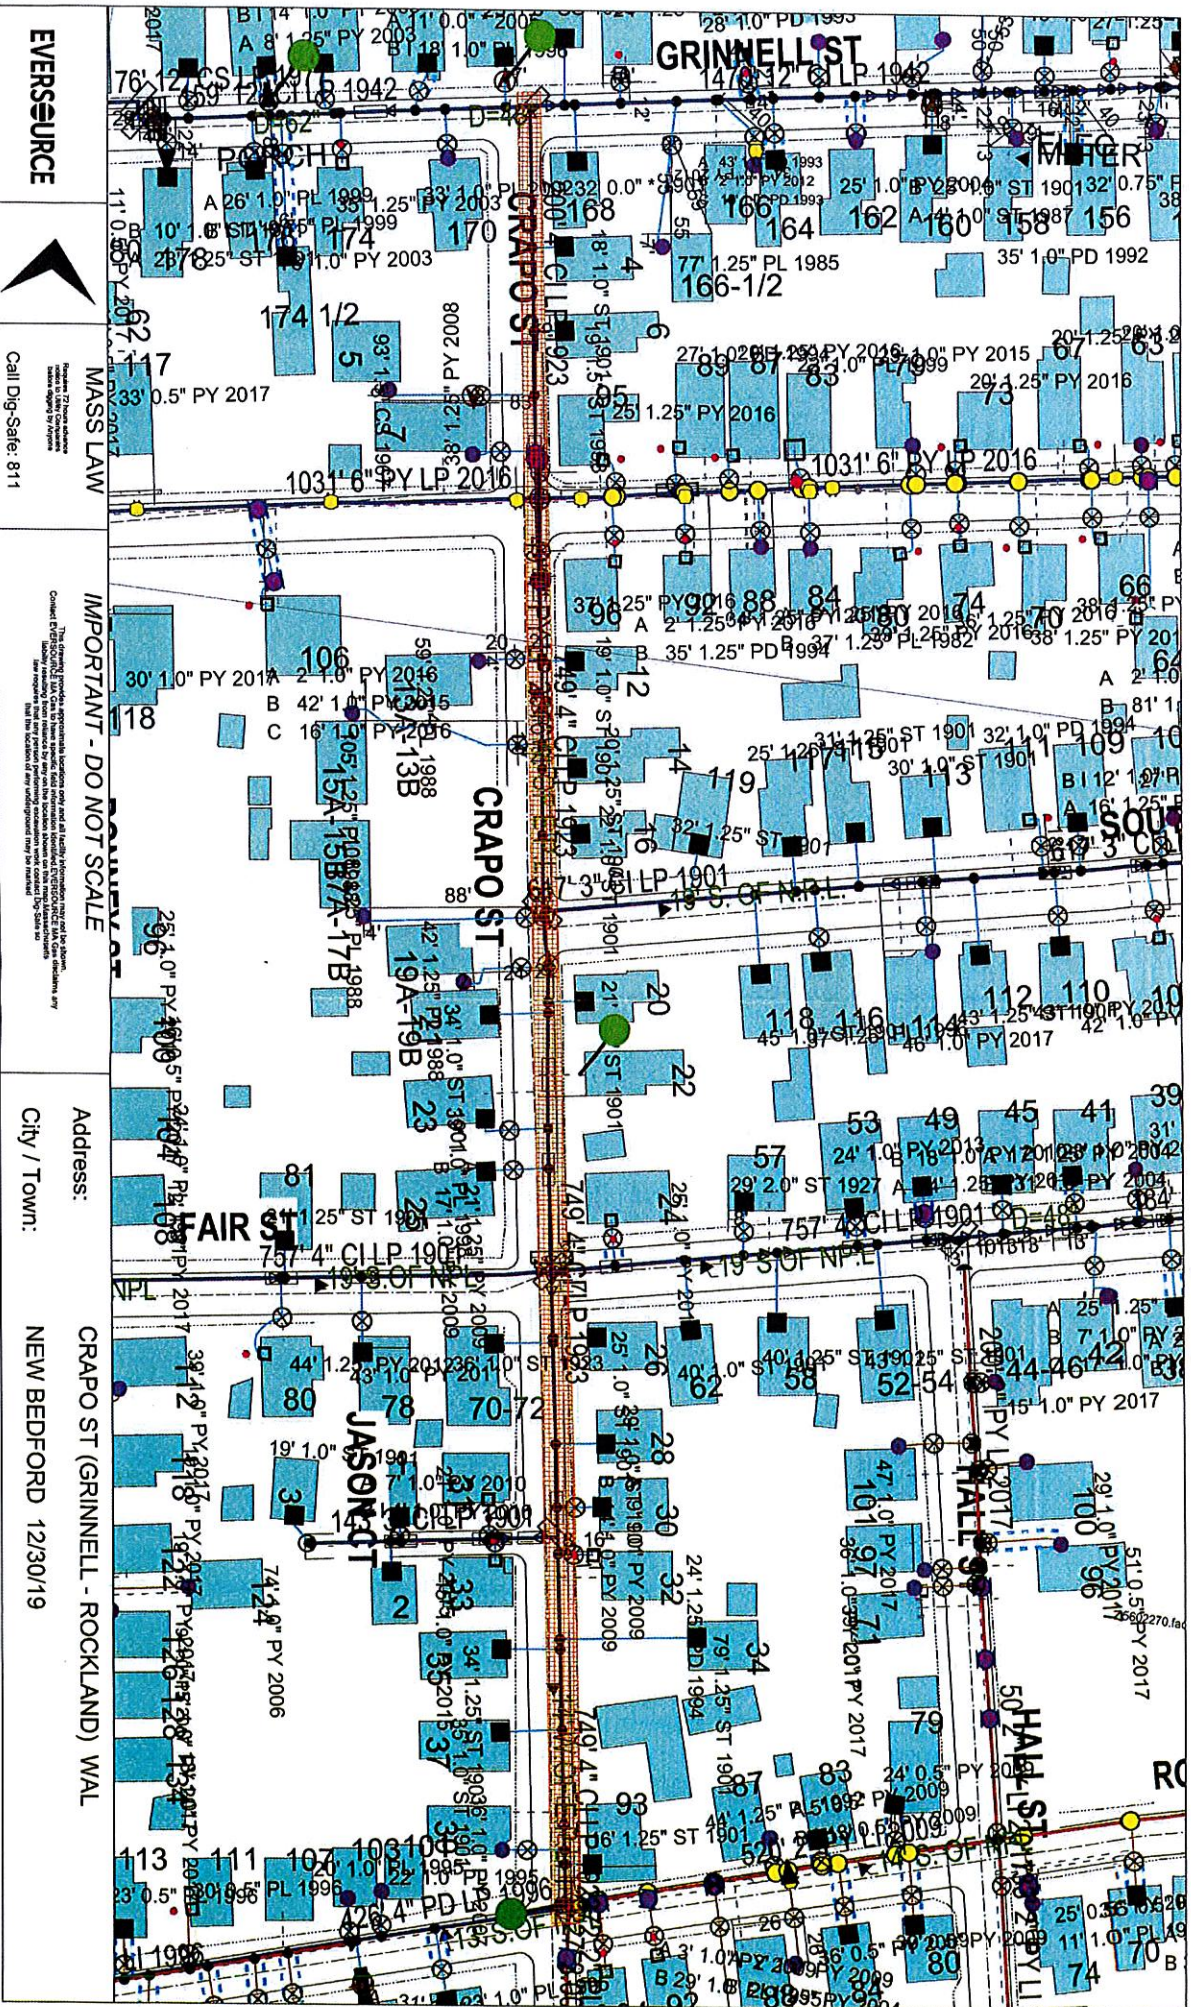

Call Dig-Safe: 811

MASS LAW

IMPORTANT - DO NOT SCALE

Address:

CRAPO ST (GRINNELL - ROCKLAND) WAL

City / Town:

NEW BEDFORD 12/30/19

Date Plotted: 12/30/2019

EVERSOURCE MA GAS
ONE NSTAR WAY
WESTWOOD, MA 02090