

APPLICATION/AGREEMENT

Permit # 41-2030

For Trench/Disturbance Permit within the City of New Bedford

Dig Safe# 20200307144

Date: 01/17/20

TO THE MAYOR AND CITY COUNCIL:

DISTURBANCE PERMIT/TRENCH SAFETY PERMIT

Permission is hereby requested to excavate the surface of : X City Property and/or X Private Property

Provide Sketch

Location of Work: 21 Mosher St.

County St. - Crapo St.

Gas Line Maintenance

Work will begin (weather permitting) on: January 31, 2020

Applicant Name: Robert Conklin Excavator(s) Name: \_\_\_\_\_

Company Name: Eversource

Hoisting Equipment License Number: \_\_\_\_\_

Grade: \_\_\_\_\_ Expiration Date: \_\_\_\_\_

Contact Number: 508-441-5817

Name & Contact Number of Insurer: \_\_\_\_\_


Competent Person on Work Site: ON FILE

APPROVED BY: Stephen Cuyper DATE: 1-27-2020

TITLE: Asst. City Engineer

This permit shall be posted at the work site, and shall remain until the work is completed. It is subject to inspection at all times.

ROADWAY CLOSURES WILL REQUIRE  
AUTHORIZATION FROM THE  
COMMISSIONER OF PUBLIC  
INFRASTRUCTURE. TRAFFIC MANAGEMENT  
PLANS MAY BE REQUIRED.

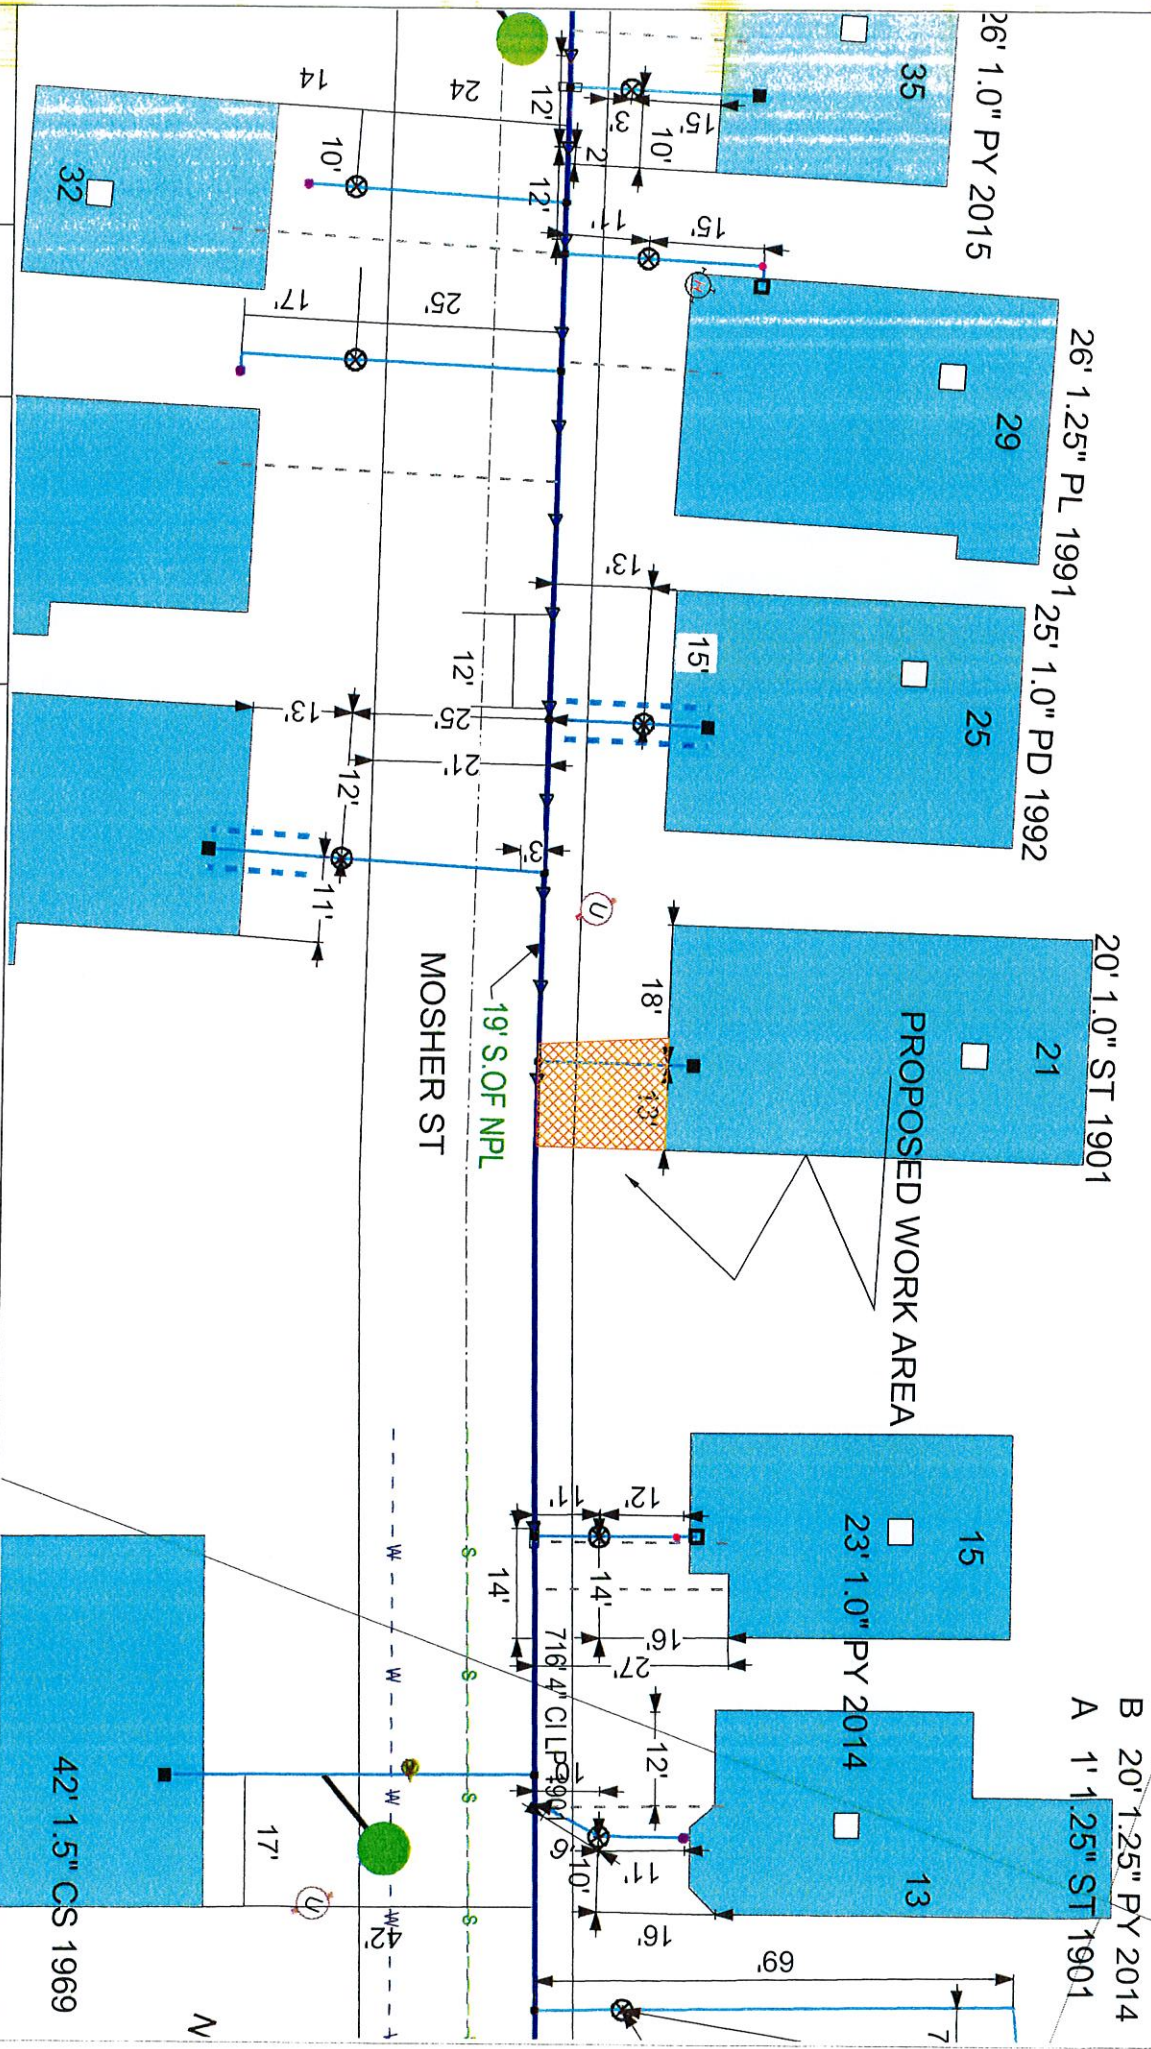

**EVERSOURCE**

EVERSOURCE MA GAS  
One NSTAR Way  
Westwood, MA 02090  
Phone 1-800-692-2000

**MASS LAW**

Requires 72 hours advance notice to utility companies before digging by anyone

Call Dig-Safe: 811

**IMPORTANT - DO NOT SCALE**

This drawing provides approximate locations only and all facility information may not be shown. Contact EVERSOURCE MA GAS to have specific field information identified. EVERSOURCE MA GAS disclaims any liability resulting from the reliance by any person on the location shown on this map. Massachusetts law requires that the location of any underground may be marked.

Address: 21 Mosher St SP

City/Town: New Bedford

B 20' 1.25" PY 2014  
A 1' 1.25" ST 1901