

APPLICATION/AGREEMENT

Permit # 410-2020

For Trench/Disturbance Permit within the City of New Bedford

Dig Safe# _____

Date: 09/28/20

TO THE MAYOR AND CITY COUNCIL:

DISTURBANCE PERMIT/TRENCH SAFETY PERMIT

Permission is hereby requested to excavate the surface of: X City Property and/or X Private Property

Provide Sketch

Location of Work: Rounds St

Wking from Arnold St - 141 Rounds St

Relay Gas Main & Services

Work will begin (weather permitting) on: October 13, 2020

Applicant Name: Craig Mello (Craig Mello) rev

Excavator(s) Name: _____

Company Name: Eversource

Hoisting Equipment License Number: _____

Grade: _____ Expiration Date: _____

Contact Number: 508-441-5817

Name & Contact Number of Insurer: _____

Competent Person on Work Site: ON FILE

APPROVED BY: Stephen Cuytun DATE: 10-8-2020

TITLE: Asst. City Engineer

This permit shall be posted at the work site, and shall remain until the work is completed. It is subject to inspection at all times.

Info: Main and service patches / 841 ✓

Autorio

9/30/2020

RENEWAL


PATCH REPAIR:

Curb line to center of roadway.

Adjust structures as needed.

Permits are valid for only three months

ROADWAY CLOSURES WILL REQUIRE
AUTHORIZATION FROM THE
COMMISSIONER OF PUBLIC
INFRASTRUCTURE. TRAFFIC MANAGEMENT
PLANS MAY BE REQUIRED.

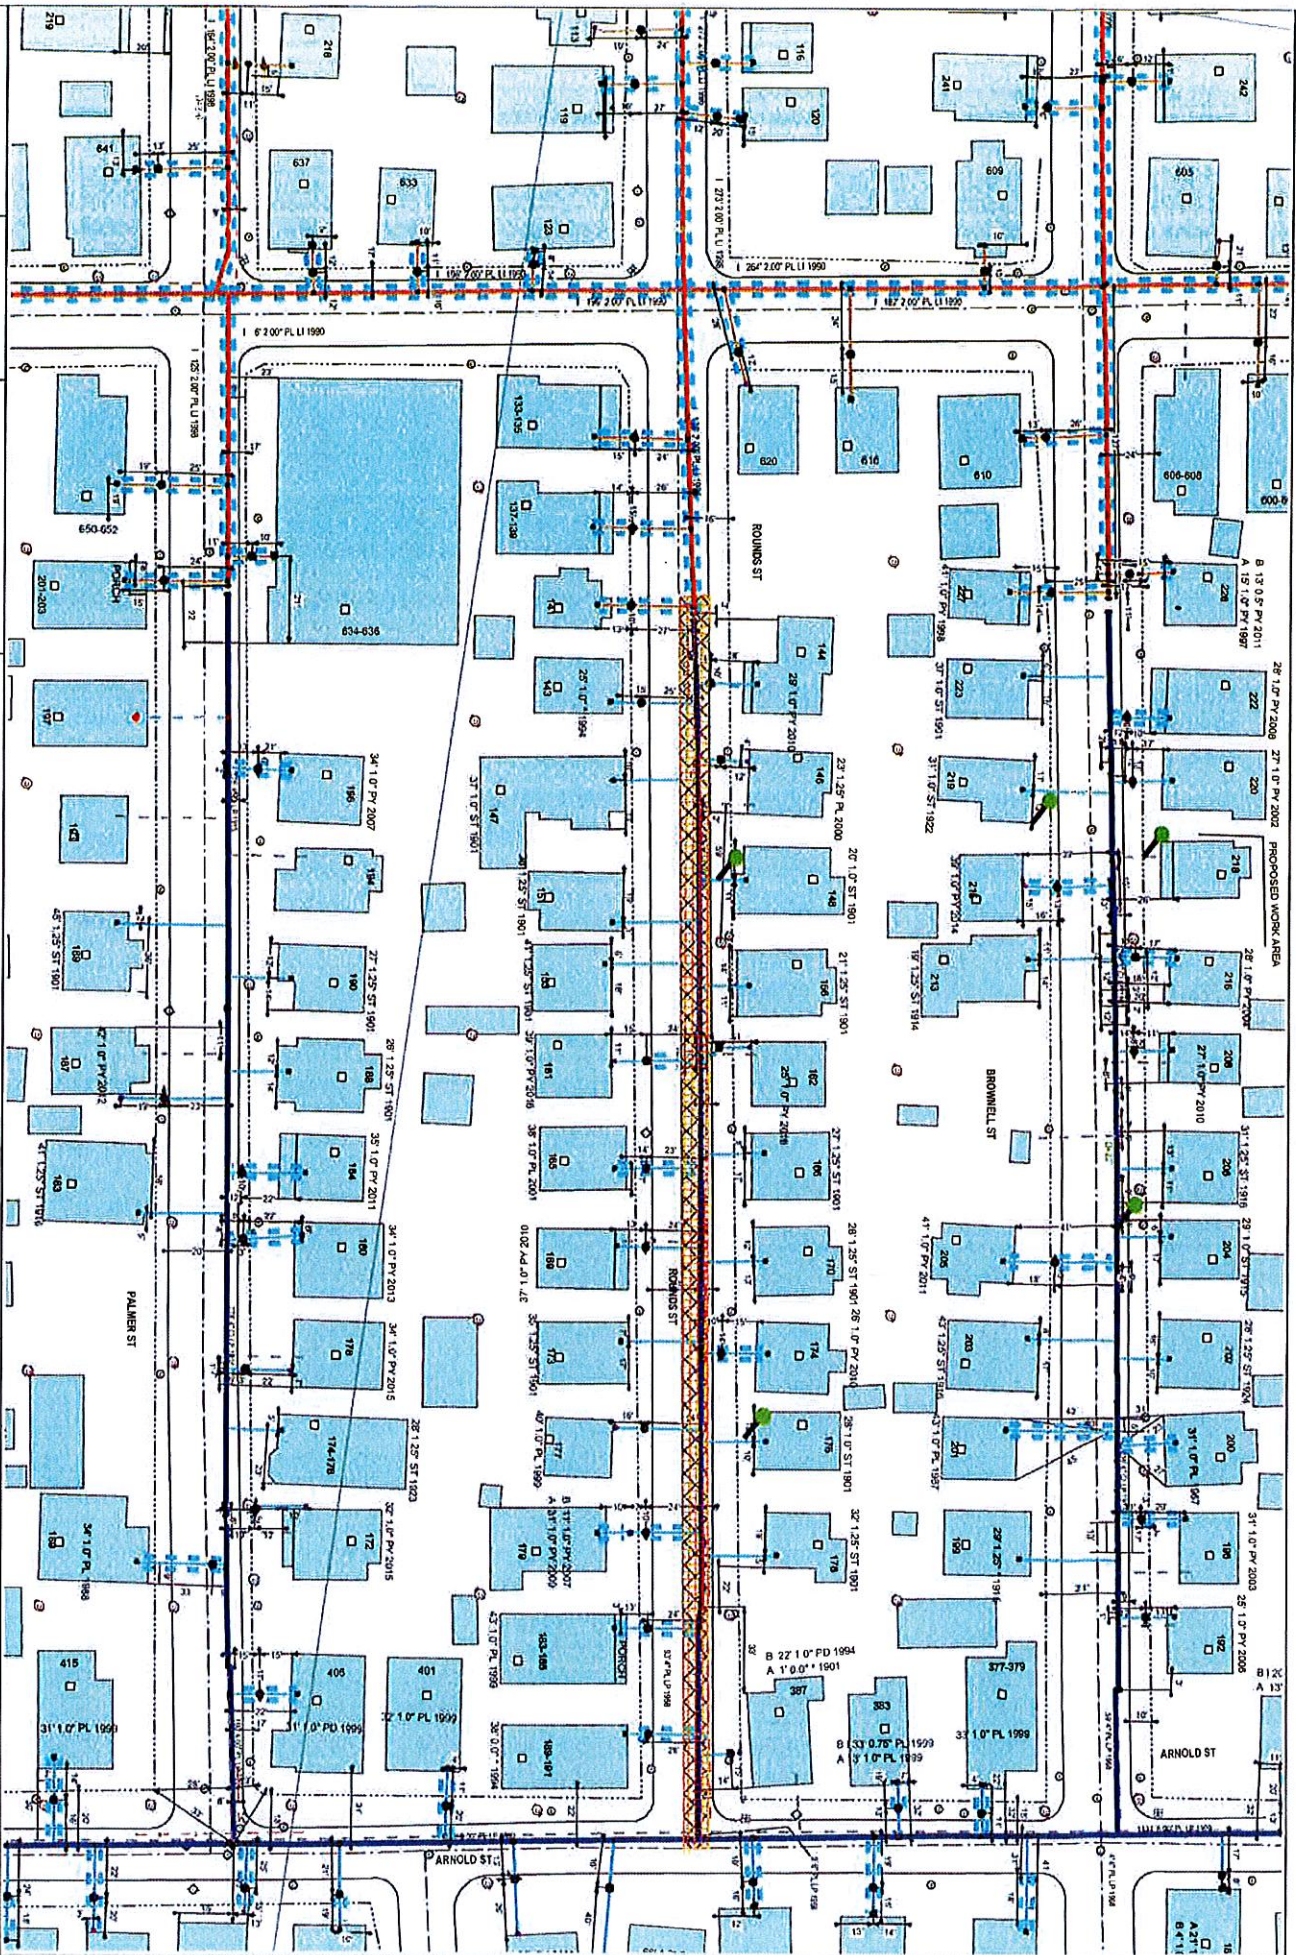

EVERSOURCE

EVERSOURCE MA GAS
ONE NSTAR WAY
WESTWOOD, MA 02090
Phone 1-800-532-2000

MASS LAW

Notice to Utility Companies
before digging by anyone

Call Dig-Safe: 811

IMPORTANT - DO NOT SCALE

This drawing provides approximate locations only and all facility information may not be shown. Contact EVERSOURCE MA GAS to have specific field information identified. EVERSOURCE MA GAS disclaims any liability resulting from the reliance by any person on the location shown on this map. Massachusetts law requires that any person performing excavation work contact Dig-Safe so that the location of any underground may be marked.

Address: Rounds St CD

City/Town: New Bedford 1/1/20

Date Plotted: 01/11/2020