

APPLICATION/AGREEMENT

Permit # 451-2020

For Trench/Disturbance Permit within the City of New Bedford

Dig Safe#20204213184

Date: 10/16/2020

TO THE MAYOR AND CITY COUNCIL:

DISTURBANCE PERMIT/TRENCH SAFETY PERMIT

Permission is hereby requested to excavate the surface of : X City Property and/or X Private Property
Provide SketchLocation of Work: 209 State St.Austin St. - Linden StGas Service RetirementWork will begin (weather permitting) on: October 30, 2020Applicant Name: Craig Mello (Craig Mello) ra

Excavator(s) Name: _____

Company Name: Eversource

Hoisting Equipment License Number: _____

Grade: _____ Expiration Date: _____

Contact Number: 508-441-5817


Name & Contact Number of Insurer: _____

Competent Person on Work Site: ON FILEAPPROVED BY: Stephen Cupton DATE: 10/23/2020TITLE: Asst. City Engineer

This permit shall be posted at the work site, and shall remain until the work is completed. It is subject to inspection at all times.

Permits are valid for only three months

Trenches must be maintained weekly until
final paving is completedROADWAY CLOSURES WILL REQUIRE
AUTHORIZATION FROM THE
COMMISSIONER OF PUBLIC
INFRASTRUCTURE. TRAFFIC MANAGEMENT
PLANS MAY BE REQUIRED.

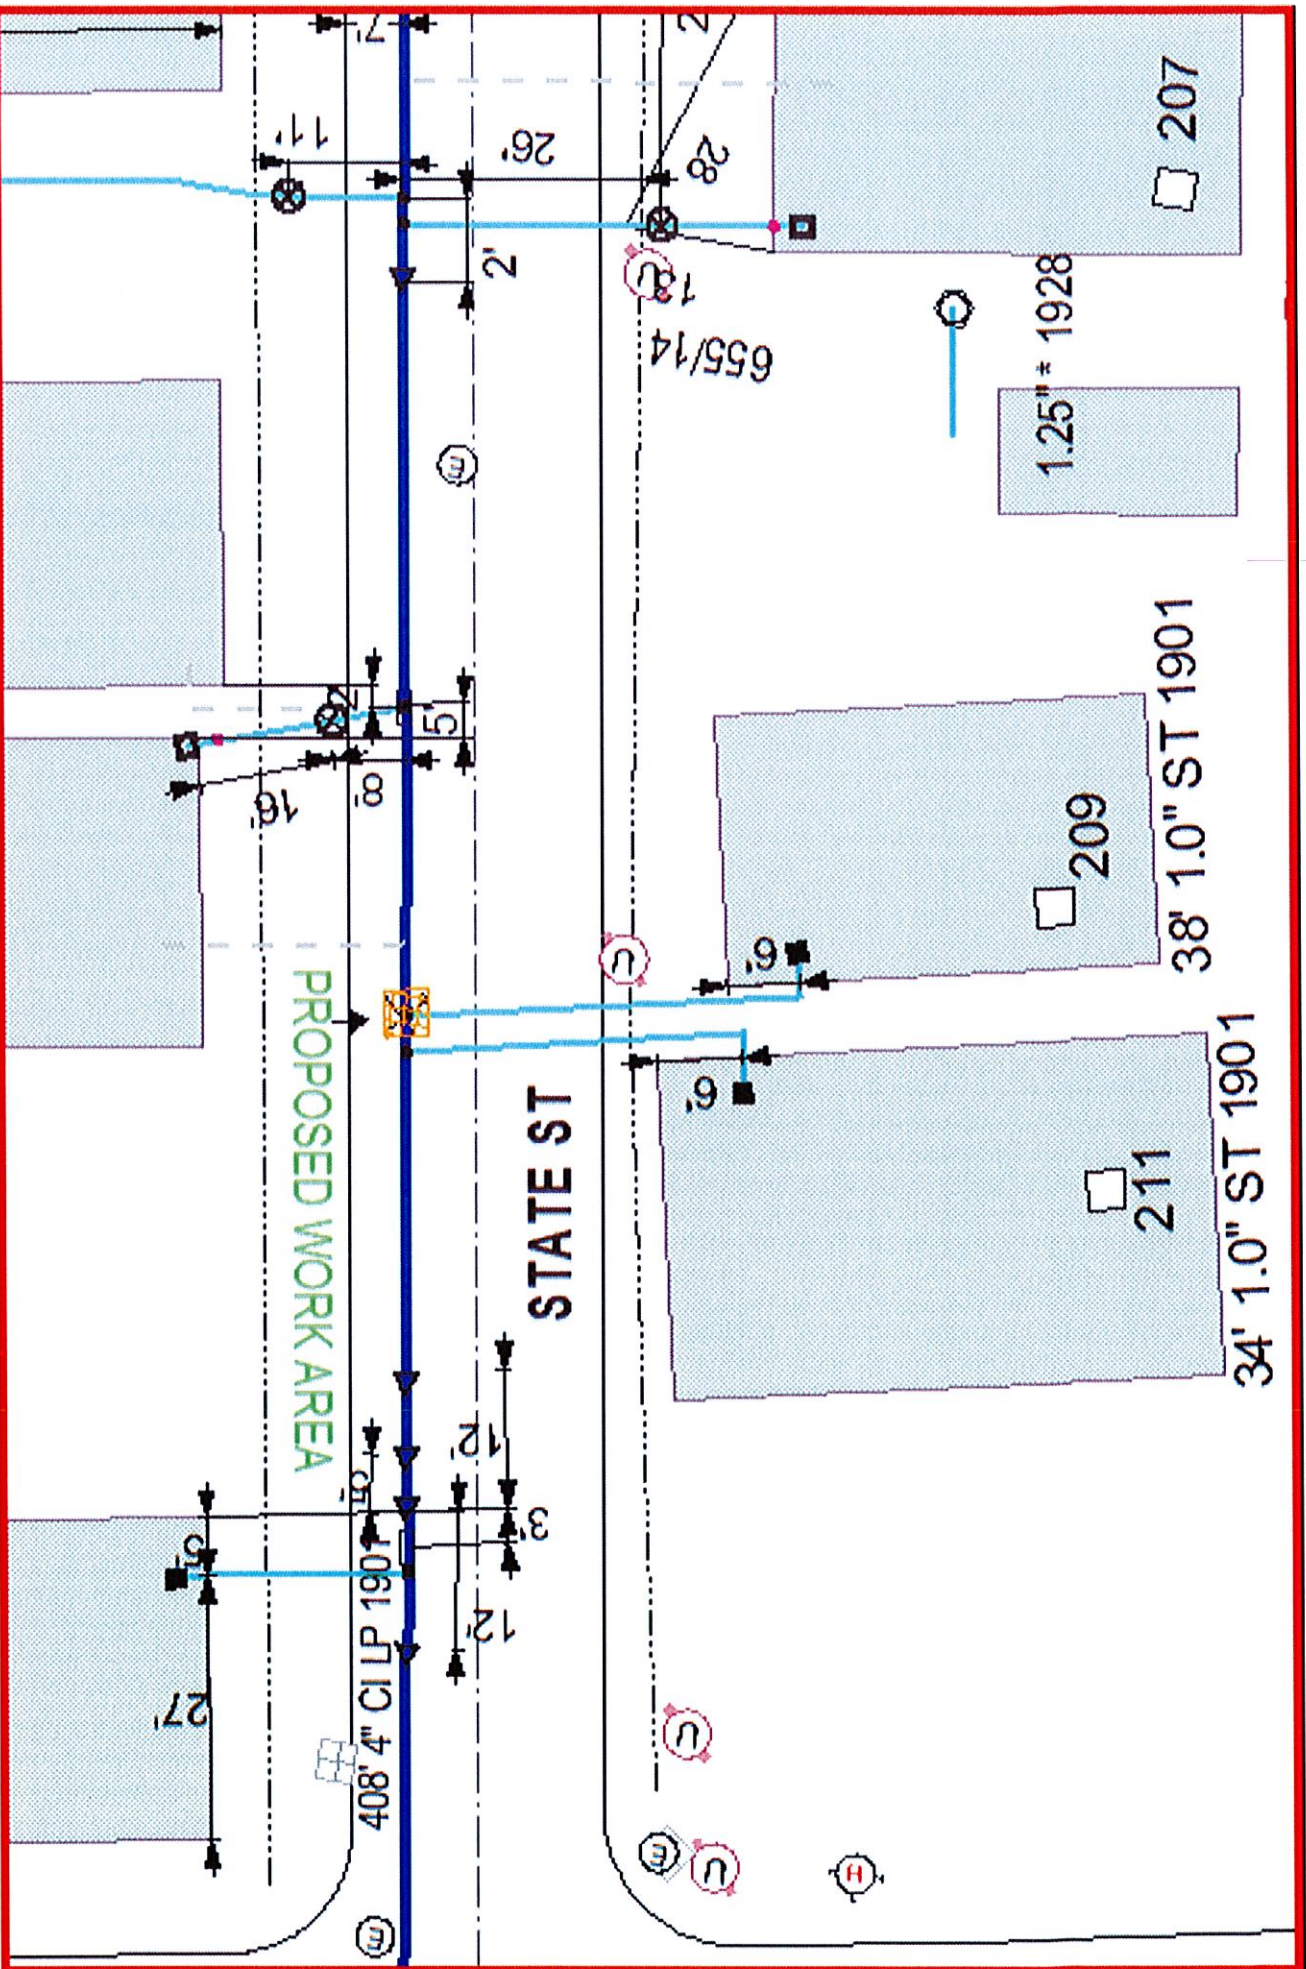

EVERSOURCE EVERSOURCE GAS 1000 WEST 1000 Phone 1-800-251-2000		MASS LAW Call Dig-Safe: 811	IMPORTANT - DO NOT SCALE The drawing provides approximate locations only and is not to be used for construction. It is not to be used for any other purpose without the written consent of the engineer. The engineer is not responsible for any damage or injury resulting from the use of this drawing for any purpose other than that for which it was prepared. The engineer is not responsible for any damage or injury resulting from the use of this drawing for any purpose other than that for which it was prepared.	Address: 209 State St. CO City/Town: New Bedford
---	--	---------------------------------------	--	---