

APPLICATION/AGREEMENT

Permit # 459-2020

For Trench/Disturbance Permit within the City of New Bedford

Dig Safe#20204402133

Date: 10/26/2020

TO THE MAYOR AND CITY COUNCIL:

DISTURBANCE PERMIT/TRENCH SAFETY PERMIT

Permission is hereby requested to excavate the surface of : X City Property and/or X Private Property

Provide Sketch

Location of Work: 94 Clark St.

Reynolds St. - Myrtle St

Install Gas Service

Work will begin (weather permitting) on: November 9, 2020

Applicant Name: Kevin O'Sullivan (Kevin O'Sullivan) ra

Excavator(s) Name: \_\_\_\_\_

Company Name: Eversource

Hoisting Equipment License Number: \_\_\_\_\_

Grade: \_\_\_\_\_ Expiration Date: \_\_\_\_\_

Contact Number: 508-441-5817

Name & Contact Number of Insurer: \_\_\_\_\_

Competent Person on Work Site: ON FILE

APPROVED BY: Stephen Costa

DATE: 10-30-2020

TITLE: Asst. City Engineer


This permit shall be posted at the work site, and shall remain until the work is completed. It is subject to inspection at all times.

Permits are valid for only three months

Trenches must be maintained weekly until final paving is completed

ROADWAY CLOSURES WILL REQUIRE  
AUTHORIZATION FROM THE  
COMMISSIONER OF PUBLIC  
INFRASTRUCTURE. TRAFFIC MANAGEMENT  
PLANS MAY BE REQUIRED.



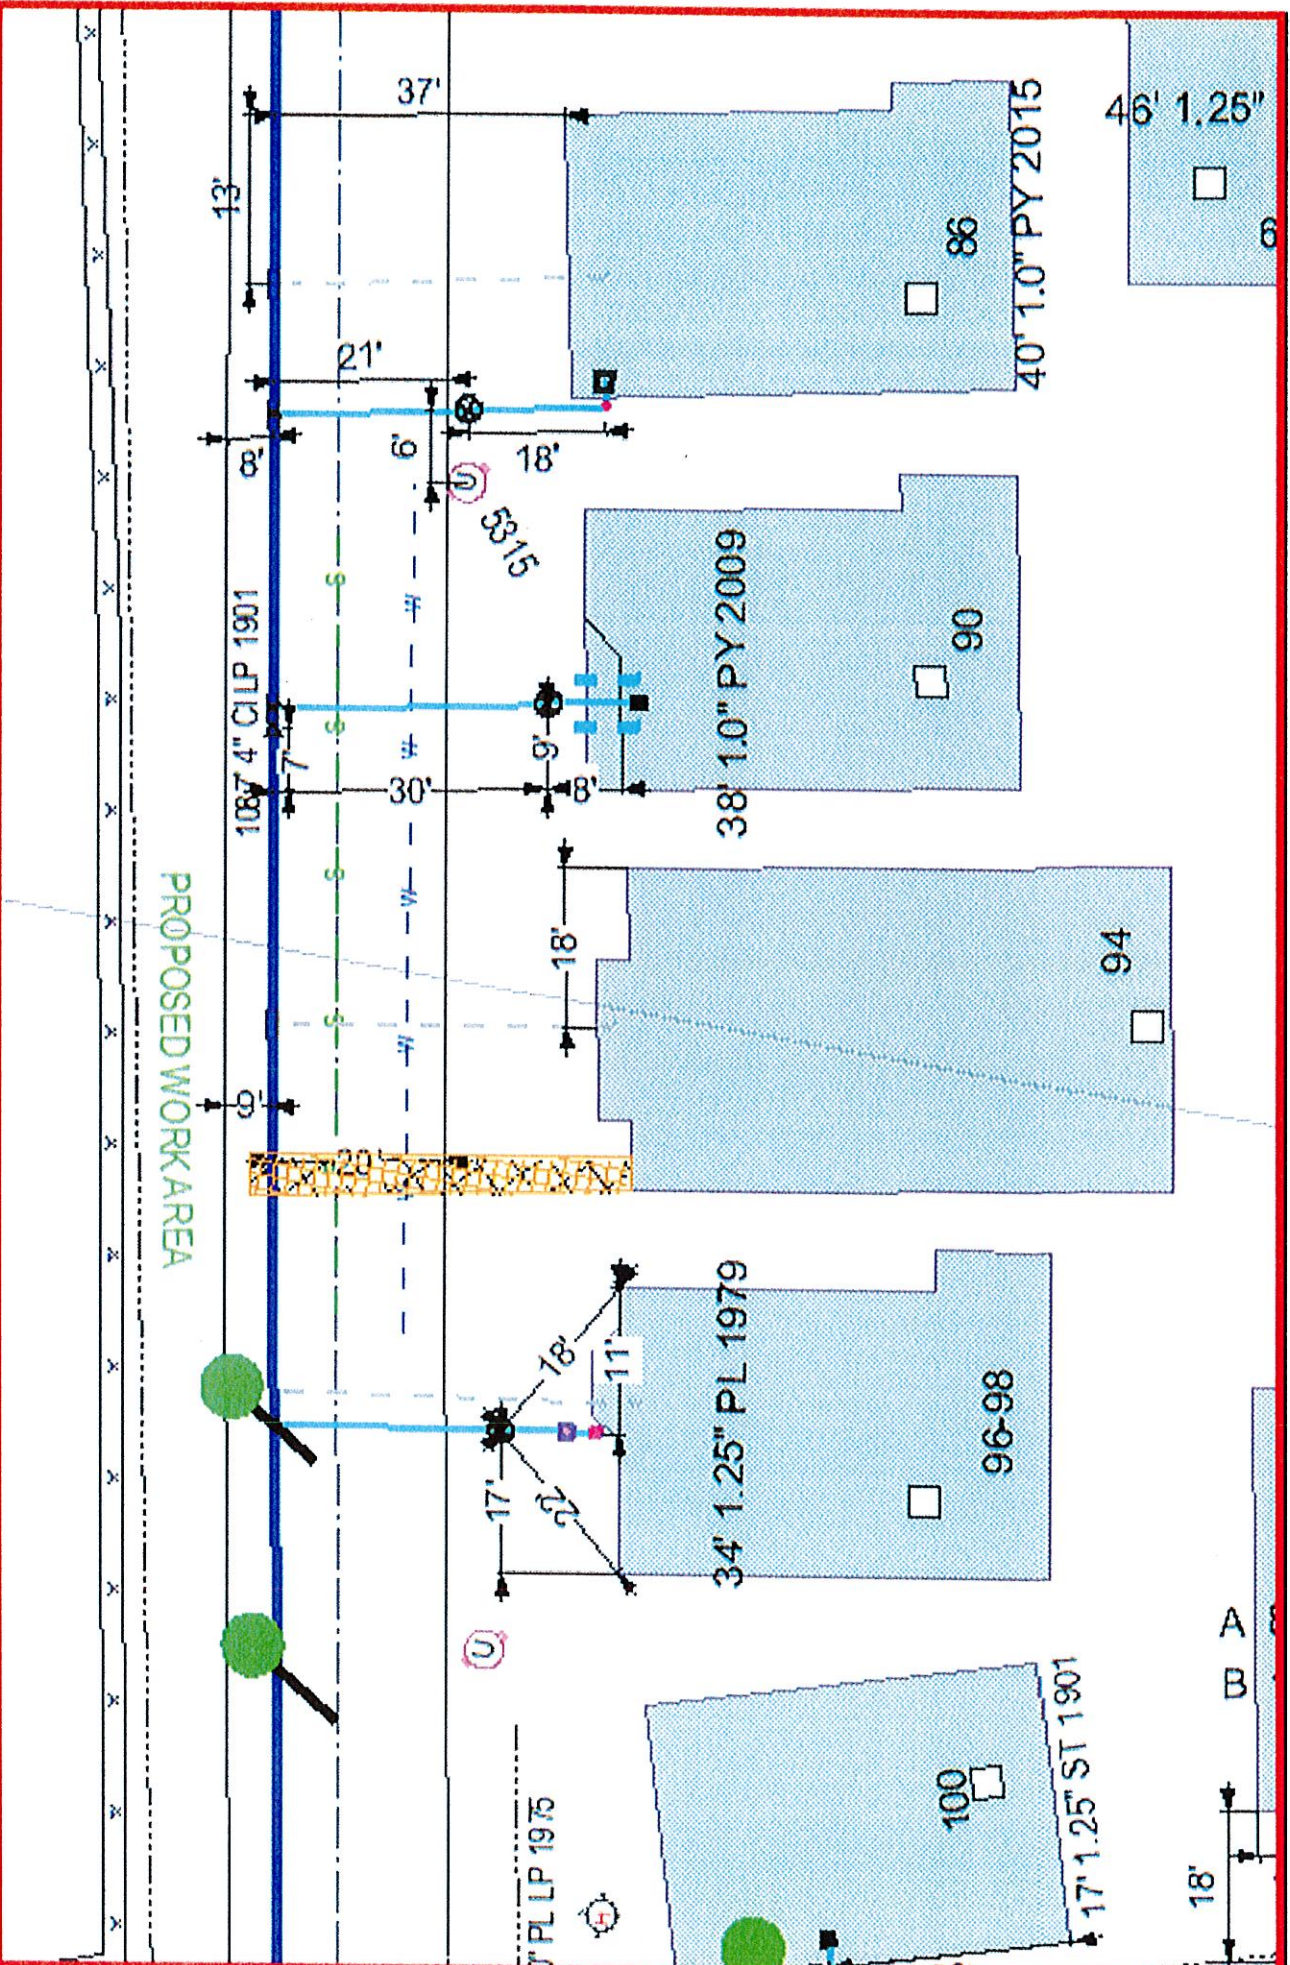

EVERSOURCE

CONNECTIONS, C&G  
ONE NORTH WAY  
WATKINS, MA 01890  
Phone 1-800-232-2000

MASS LAW

Call Dig-Safe: 811

IMPORTANT - DO NOT SCALE

The drawing provides approximate locations only and all field information may not be known. Contractors should be aware of the fact that the information provided is for informational purposes only and should not be used for construction. The drawing is not a legal document and should not be used for legal purposes. The drawing is not a legal document and should not be used for legal purposes.

Address: 94 Clark St CD

City/Town: New Bedford

Date Plotted: 10/26/2020