

APPLICATION/AGREEMENT

For Trench/Disturbance Permit within the City of New Bedford

Permit # 463-2020  
Dig Safe#20204404082  
Date: 10/27/2020

TO THE MAYOR AND CITY COUNCIL: DISTURBANCE PERMIT/TRENCH SAFETY PERMIT

Permission is hereby requested to excavate the surface of: X City Property and/or X Private Property

Provide Sketch

Location of Work: Lot 49 Bryant Ln

Shady Ln - West Hill Dr

Install Gas Service

Work will begin (weather permitting) on: November 10, 2020

Applicant Name: Kevin O'Sullivan (Kevin O'Sullivan) ra Excavator(s) Name: \_\_\_\_\_

Company Name: Eversource Hoisting Equipment License Number: \_\_\_\_\_

Grade: \_\_\_\_\_ Expiration Date: \_\_\_\_\_

Contact Number: 508-441-5817 Name & Contact Number of Insurer: \_\_\_\_\_

Competent Person on Work Site: ON FILE APPROVED BY: Stephen Cristofari DATE: 10-30-2020


TITLE: Asst. City Engineer

This permit shall be posted at the work site, and shall remain until the work is completed. It is subject to inspection at all times.

ROADWAY CLOSURES WILL REQUIRE  
AUTHORIZATION FROM THE  
COMMISSIONER OF PUBLIC  
INFRASTRUCTURE. TRAFFIC MANAGEMENT  
PLANS MAY BE REQUIRED.

Permits are valid for only three months

Trenches must be maintained weekly until  
final paving is completed

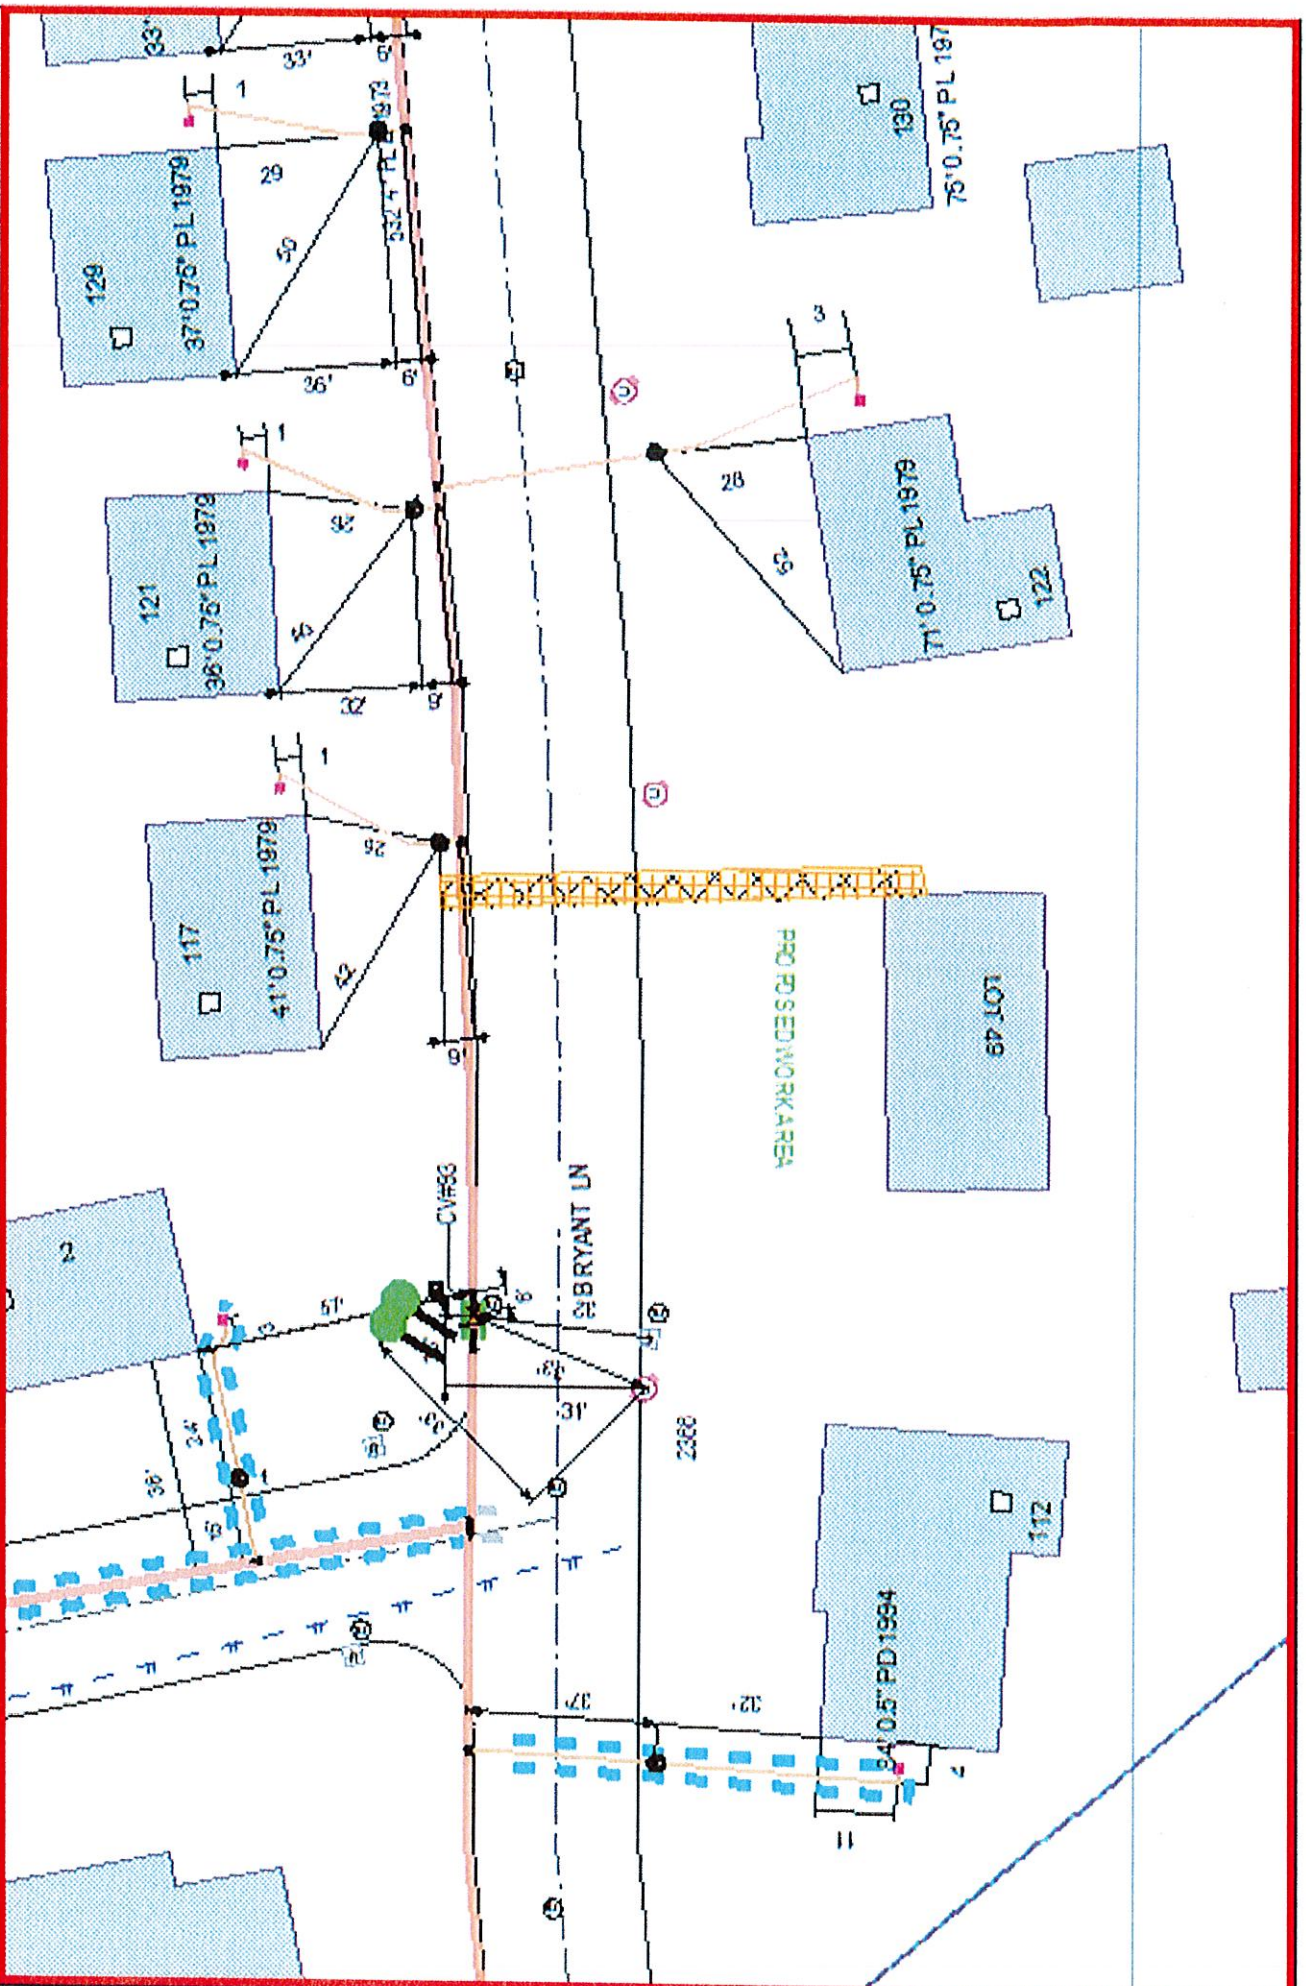

**EVERSOURCE**

ONE NORTH AVENUE  
WALPOLE, MA 01980  
PHONE 1-800-251-2000



**MASS LAW**

Call Dig-Safe: 811

**IMPORTANT - DO NOT SCALE**

This drawing provides approximate locations only and all field information may not be known. Contact the local utility companies for the location of any underground utilities. The location of any underground utilities may be marked.

Address: Lot 49 Bryant St CD

City/Town: New Bedford

Date Plotted: 10/26/2020