

APPLICATION/AGREEMENT
For Trench/Disturbance Permit within the City of New Bedford

Permit # 56-2020
Dig Safe#20200505840
Date: 02/04/20

TO THE MAYOR AND CITY COUNCIL: DISTURBANCE PERMIT/TRENCH SAFETY PERMIT

Permission is hereby requested to excavate the surface of: X City Property and/or X Private Property
Provide Sketch

Location of Work: Commonwealth Ave.
Kempton St. - Clarendon St.

Gas Main Relay

Work will begin (weather permitting) on: February 18, 2020

Applicant Name: Robert Conklin Robert Conklin Excavator(s) Name: _____

Company Name: Eversource

Hoisting Equipment License Number: _____

Grade: _____ Expiration Date: _____

Contact Number: 508-441-5813

Name & Contact Number of Insurer: _____

Competent Person on Work Site: ON FILE

APPROVED BY: Stephen Cuyper DATE: 2-7-2020

TITLE: Asst. City Engineer

This permit shall be posted at the work site, and shall remain until the work is completed. It is subject to inspection at all times.


ROADWAY CLOSURES WILL REQUIRE
AUTHORIZATION FROM THE
COMMISSIONER OF PUBLIC
INFRASTRUCTURE. TRAFFIC MANAGEMENT
PLANS MAY BE REQUIRED.

PATCH REPAIR:

Curb line to center of roadway.

Adjust structures as needed.

*Permit valid for
three months*

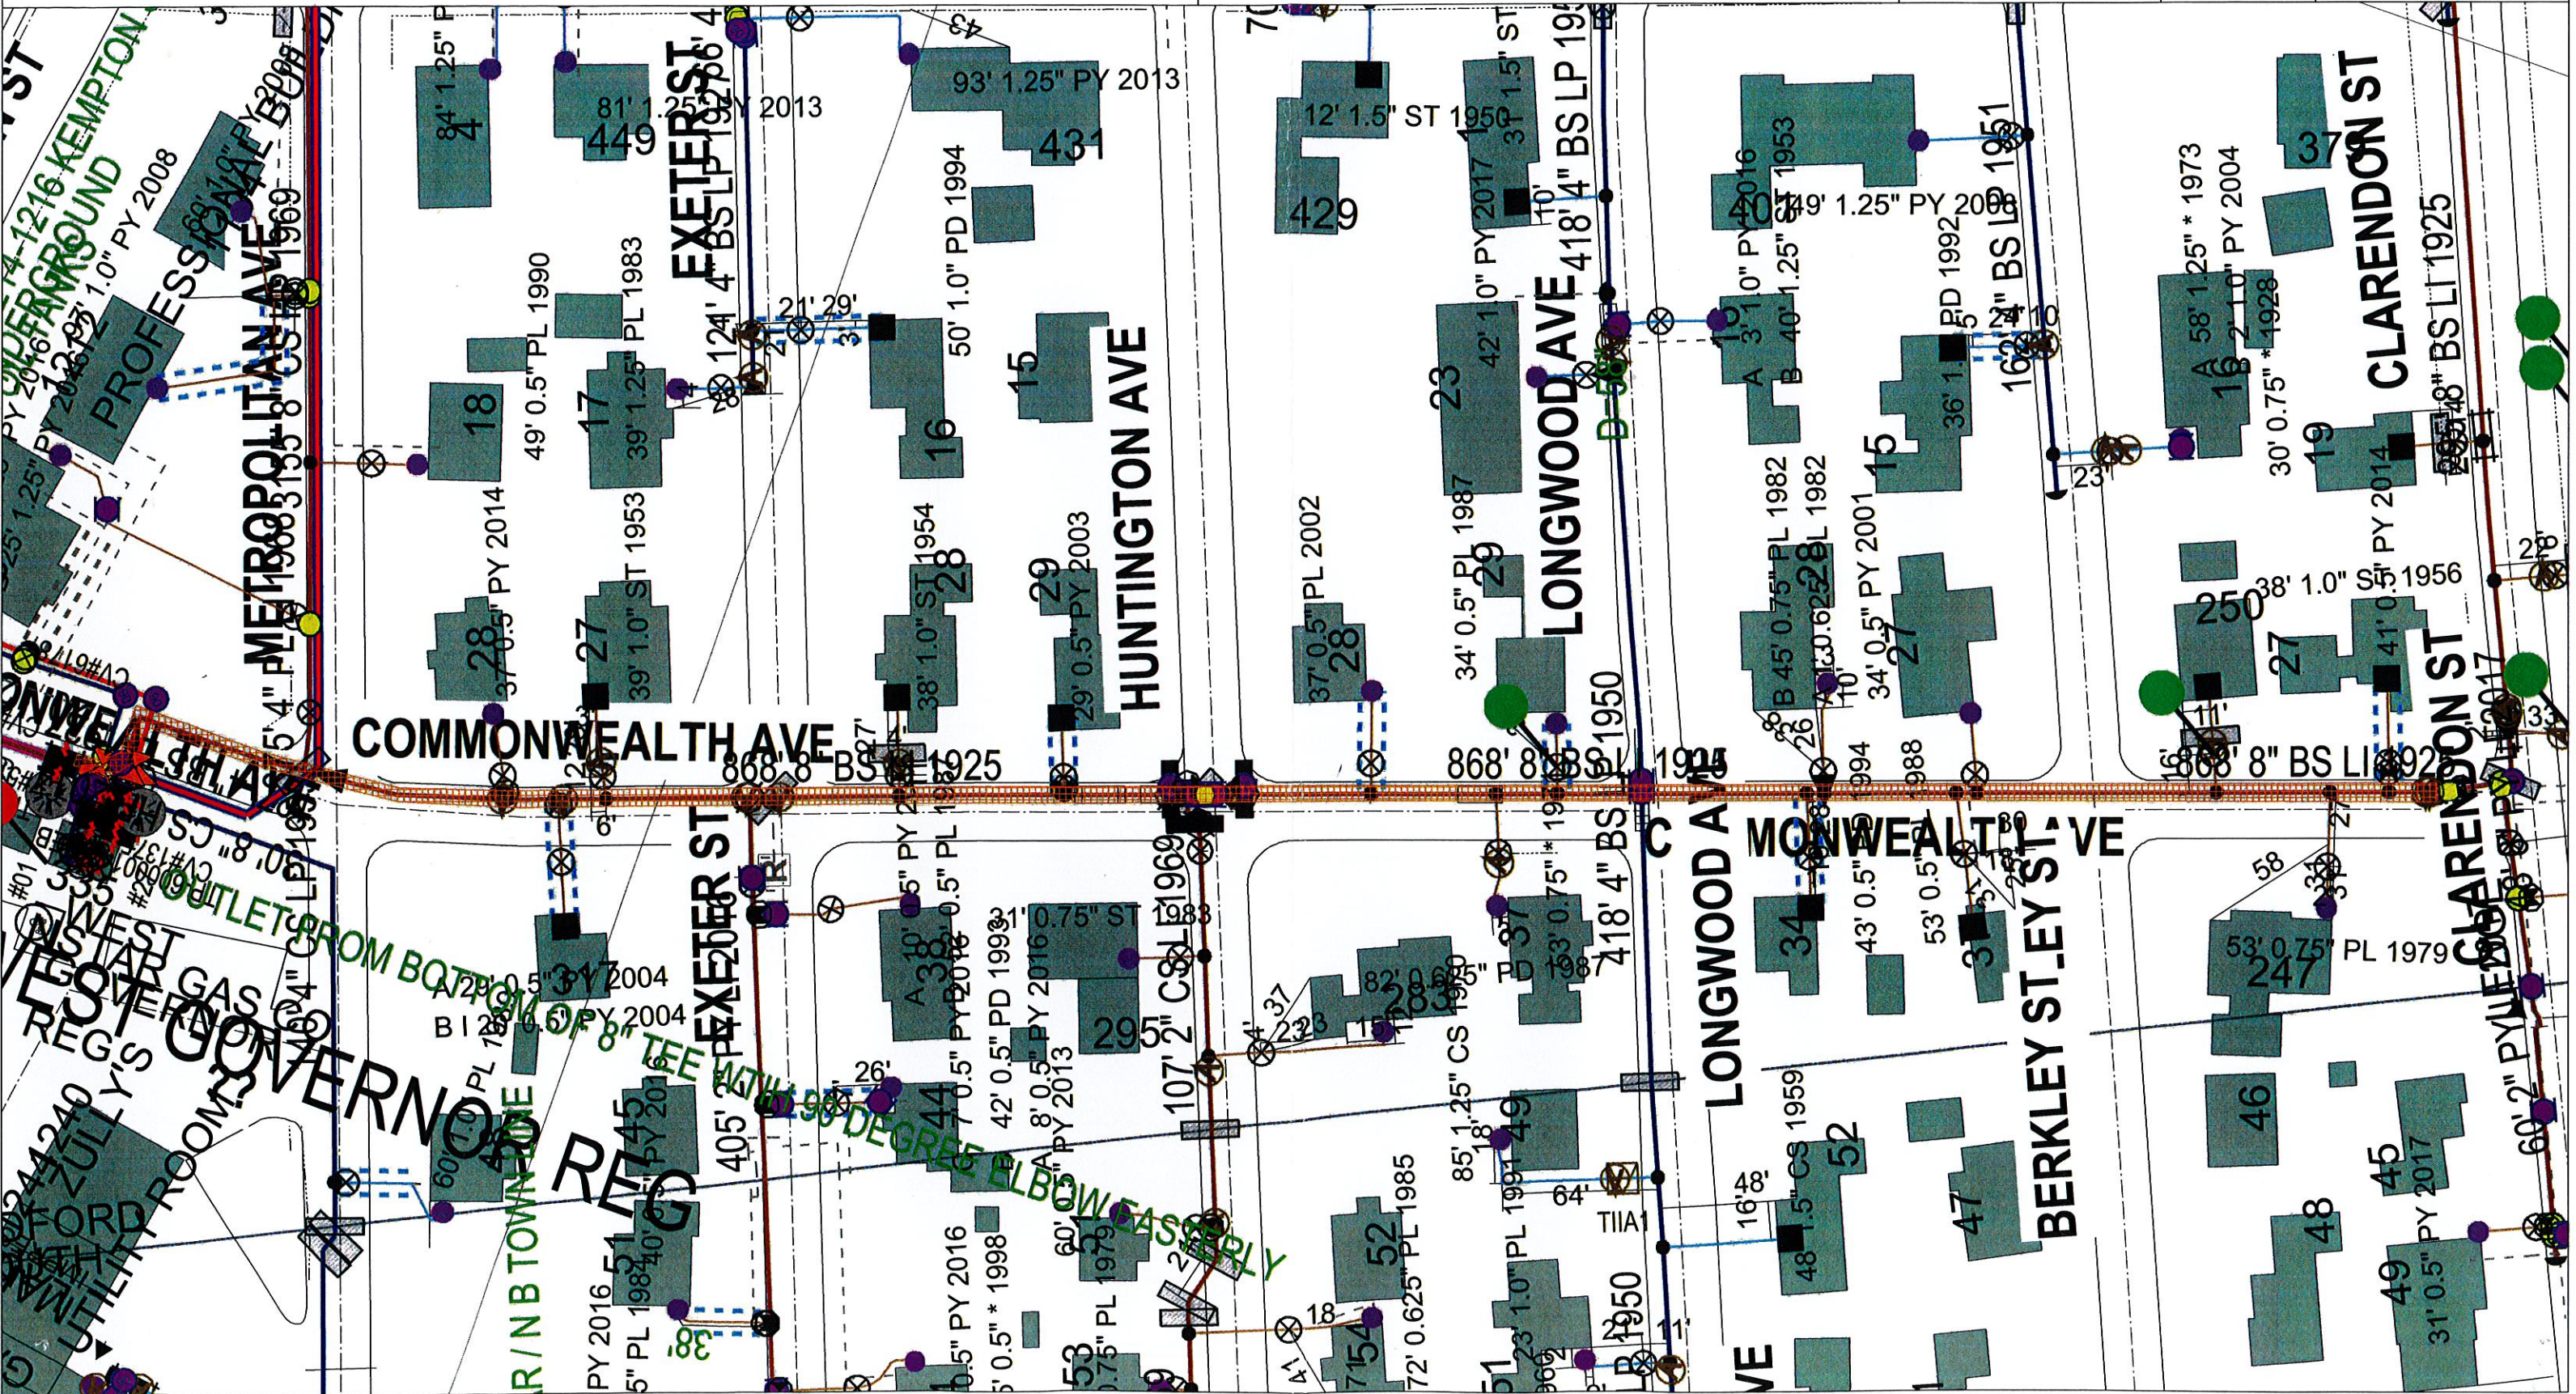

EVERSOURCE

MASS LAW
Requires 72 hours advance notice to Utility Companies before digging by anyone

Call Dig-Safe: 811

IMPORTANT - DO NOT SCALE
This drawing provides approximate locations only and all facility information may not be shown. Contact EVERSOURCE MA Gas to have specific field information located. EVERSOURCE MA Gas disclaims any liability resulting from reliance by any person performing excavation work on this map. Massachusetts law requires that any person performing excavation work contact Dig-Safe so that the location of any underground may be marked.

City / Town: New Bedford 2/26/19

Address: Commonwealth Ave (Kempton-Clarendon) WAL