

# APPLICATION/AGREEMENT

For Trench/Disturbance Permit within the City of New Bedford

Permit # 104-2030

Dig Safe#20200606666

Date: 02/07/20

TO THE MAYOR AND CITY COUNCIL: DISTURBANCE PERMIT/TRENCH SAFETY PERMIT

Permission is hereby requested to excavate the surface of: X City Property and/or X Private Property  
Provide Sketch

Location of Work: Cottage St.

Wking from Parker St. to Durfee St.

Relay Gas Main & Services

Work will begin (weather permitting) on: February 21, 2020

Applicant Name: Robert Conklin Robert Conklin (AO) Excavator(s) Name: \_\_\_\_\_

Company Name: Eversource Hoisting Equipment License Number: \_\_\_\_\_

Grade: \_\_\_\_\_ Expiration Date: \_\_\_\_\_

Contact Number: 508-441-5817 Name & Contact Number of Insurer: \_\_\_\_\_

Competent Person on Work Site: ON FILE APPROVED BY: Stephen Cuyper DATE: 2-12-2020

TITLE: Asst City Engineer

This permit shall be posted at the work site, and shall remain until the work is completed. It is subject to inspection at all times.

ROADWAY CLOSURES WILL REQUIRE  
AUTHORIZATION FROM THE  
COMMISSIONER OF PUBLIC  
INFRASTRUCTURE. TRAFFIC MANAGEMENT  
PLANS MAY BE REQUIRED.


## PATCH REPAIR:

Curb line to center of roadway.

Adjust structures as needed.

Permit valid for 3 months only



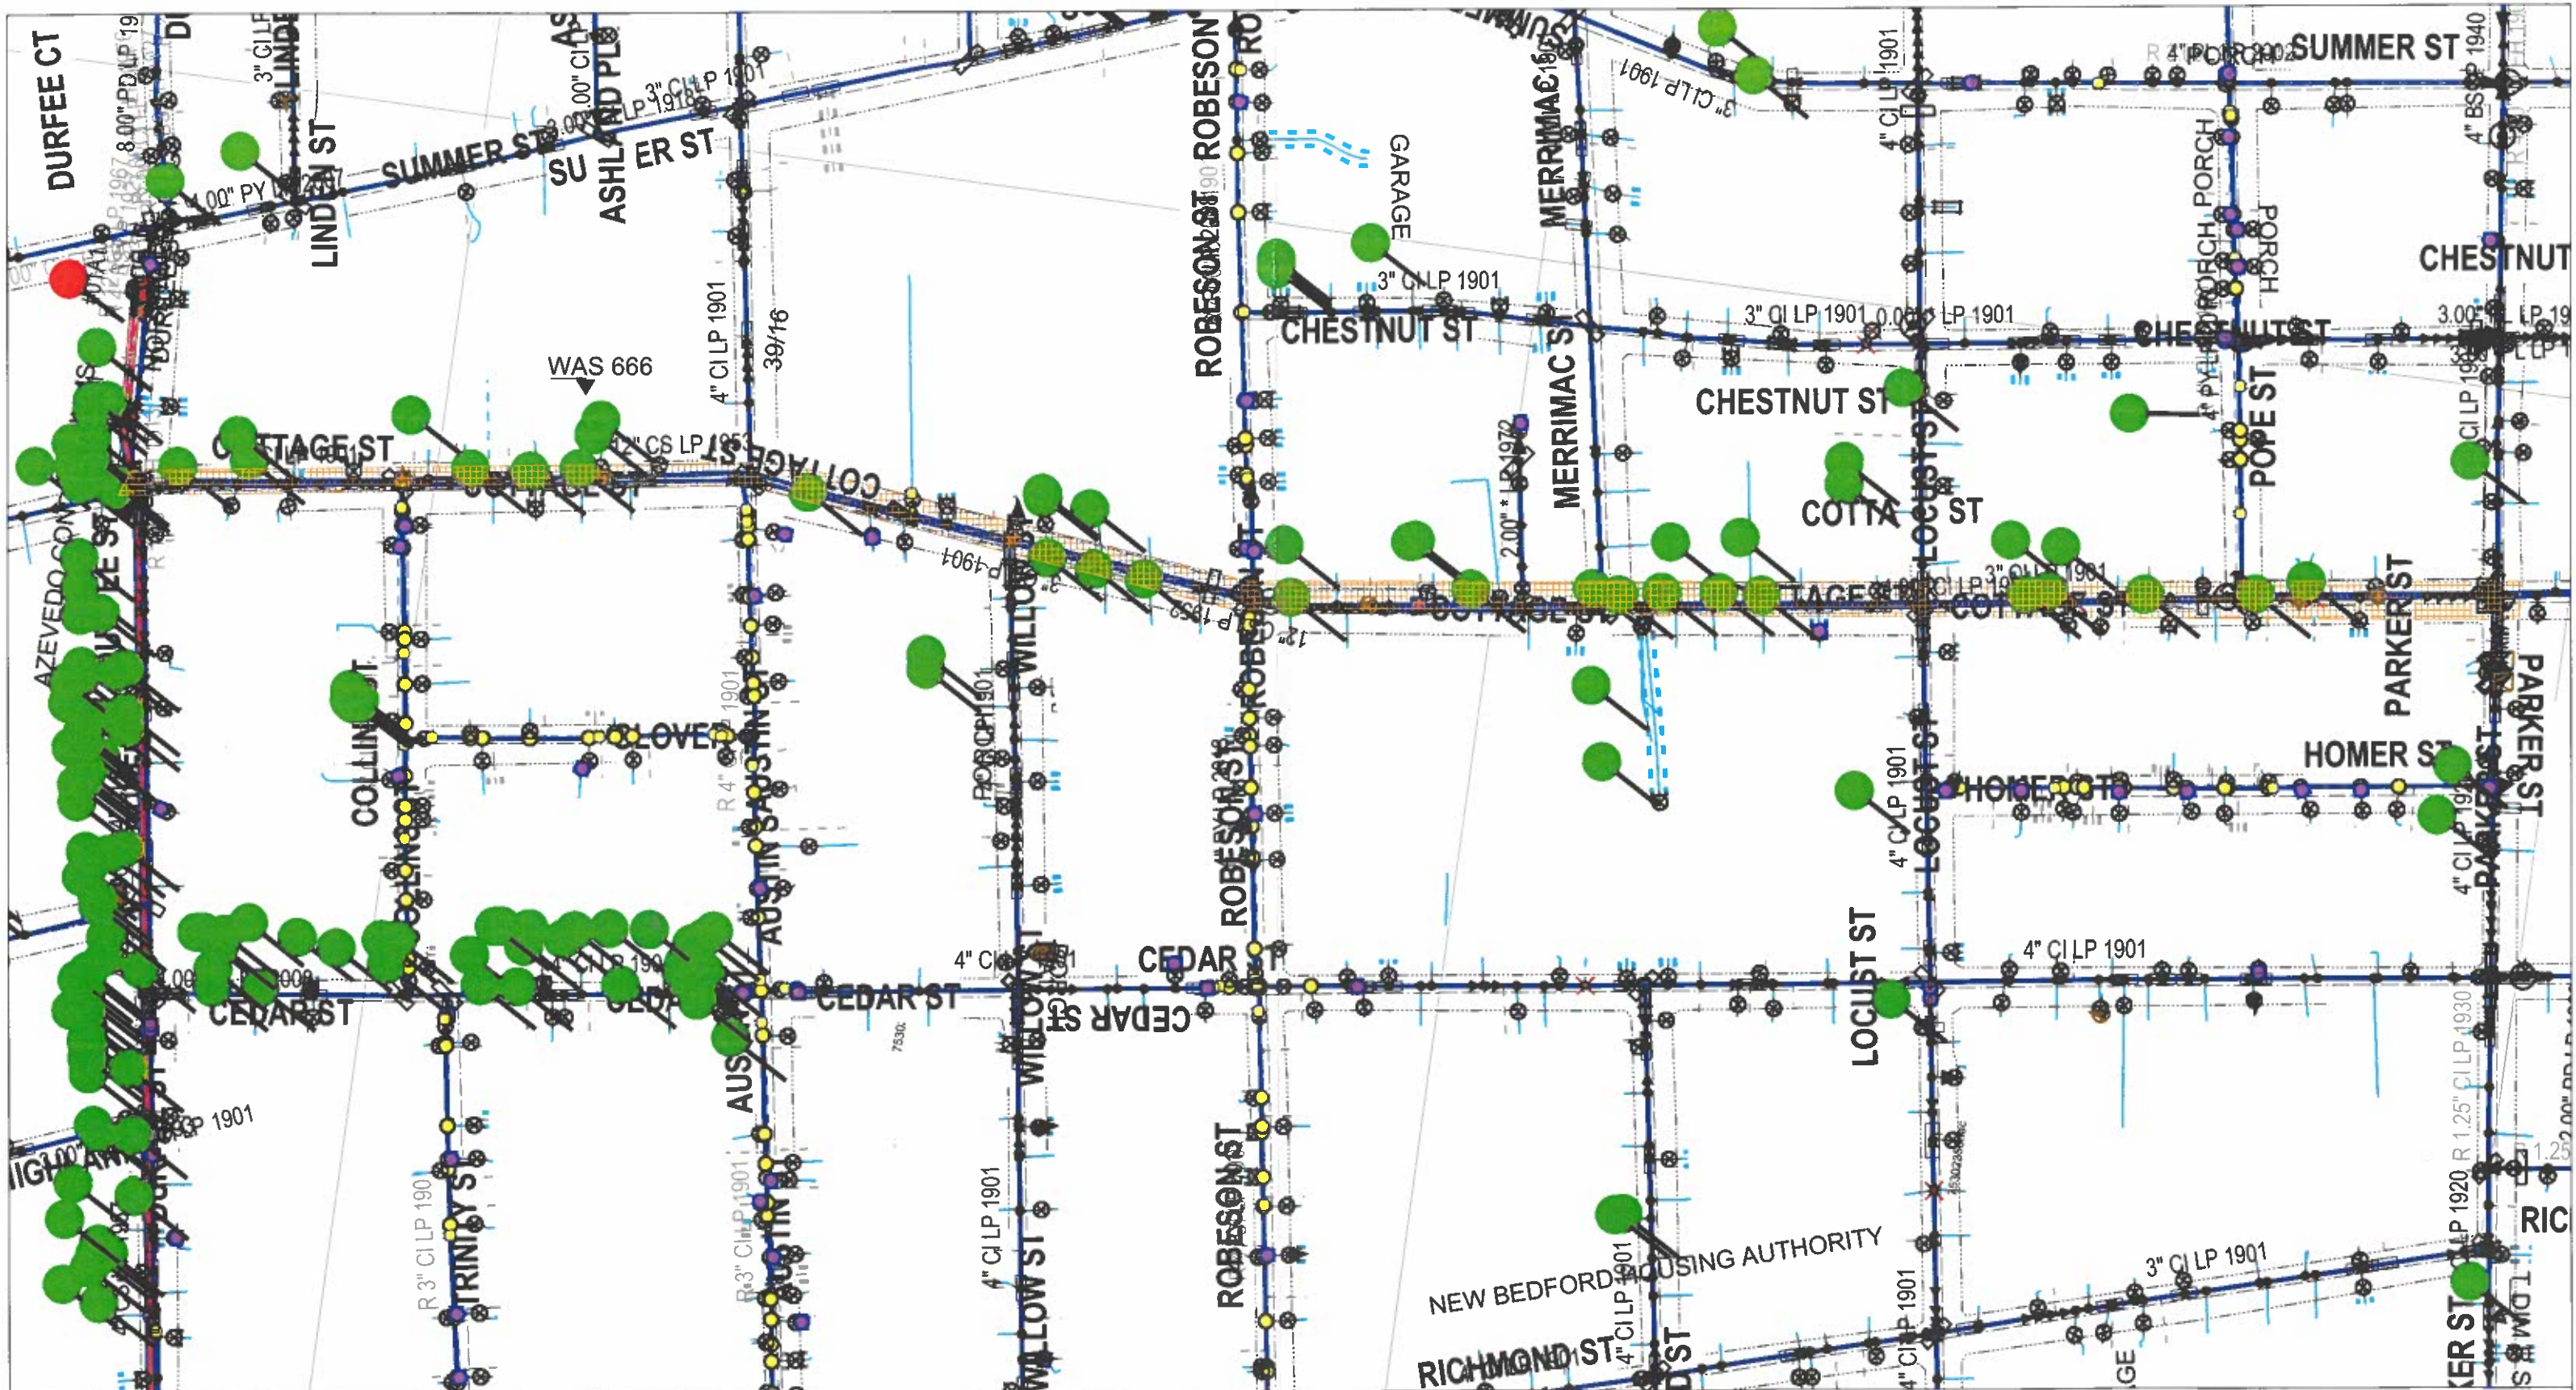

**EVERSOURCE**

**MASS LAW**

Requires 72 hours advance  
notice to Utility Companies  
before digging by Anyone

Call Dig-Safe: 811

**IMPORTANT - DO NOT SCALE**

This drawing provides approximate locations only and all facility information may not be shown.  
Contact EVERSOURCE MA Gas to have specific field information identified. EVERSOURCE MA Gas disclaims any  
liability resulting from reliance by any on the location shown on this map. Massachusetts  
law requires that any person performing excavation work contact Dig-Safe so  
that the location of any underground may be marked.

Address:

Cottage St NB

City / Town:

New Bedford 2/7/20