

APPLICATION/AGREEMENT
For Trench/Disturbance Permit within the City of New Bedford

Permit # 46-2020
Dig Safe#20200605410
Date: 02/06/20

TO THE MAYOR AND CITY COUNCIL: DISTURBANCE PERMIT/TRENCH SAFETY PERMIT

Permission is hereby requested to excavate the surface of: X City Property and/or X Private Property
Provide Sketch

Location of Work: 371 Court St.
Rounds St. – Florence St.

Relay Gas Service

Work will begin (weather permitting) on: February 20, 2020

Applicant Name: Robert Conklin Robert Conklin (SS) Excavator(s) Name: _____

Company Name: Eversource Hoisting Equipment License Number: _____
Grade: _____ Expiration Date: _____

Contact Number: 508-441-5813 Name & Contact Number of Insurer: _____

Competent Person on Work Site: ON FILE


APPROVED BY: Stephen Cuyler DATE: 2-2-2020

TITLE: Asst. City Engineer


This permit shall be posted at the work site, and shall remain until the work is completed. It is subject to inspection at all times.

ROADWAY CLOSURES WILL REQUIRE
AUTHORIZATION FROM THE
COMMISSIONER OF PUBLIC
INFRASTRUCTURE. TRAFFIC MANAGEMENT
PLANS MAY BE REQUIRED.

Permit is valid for 3 months only

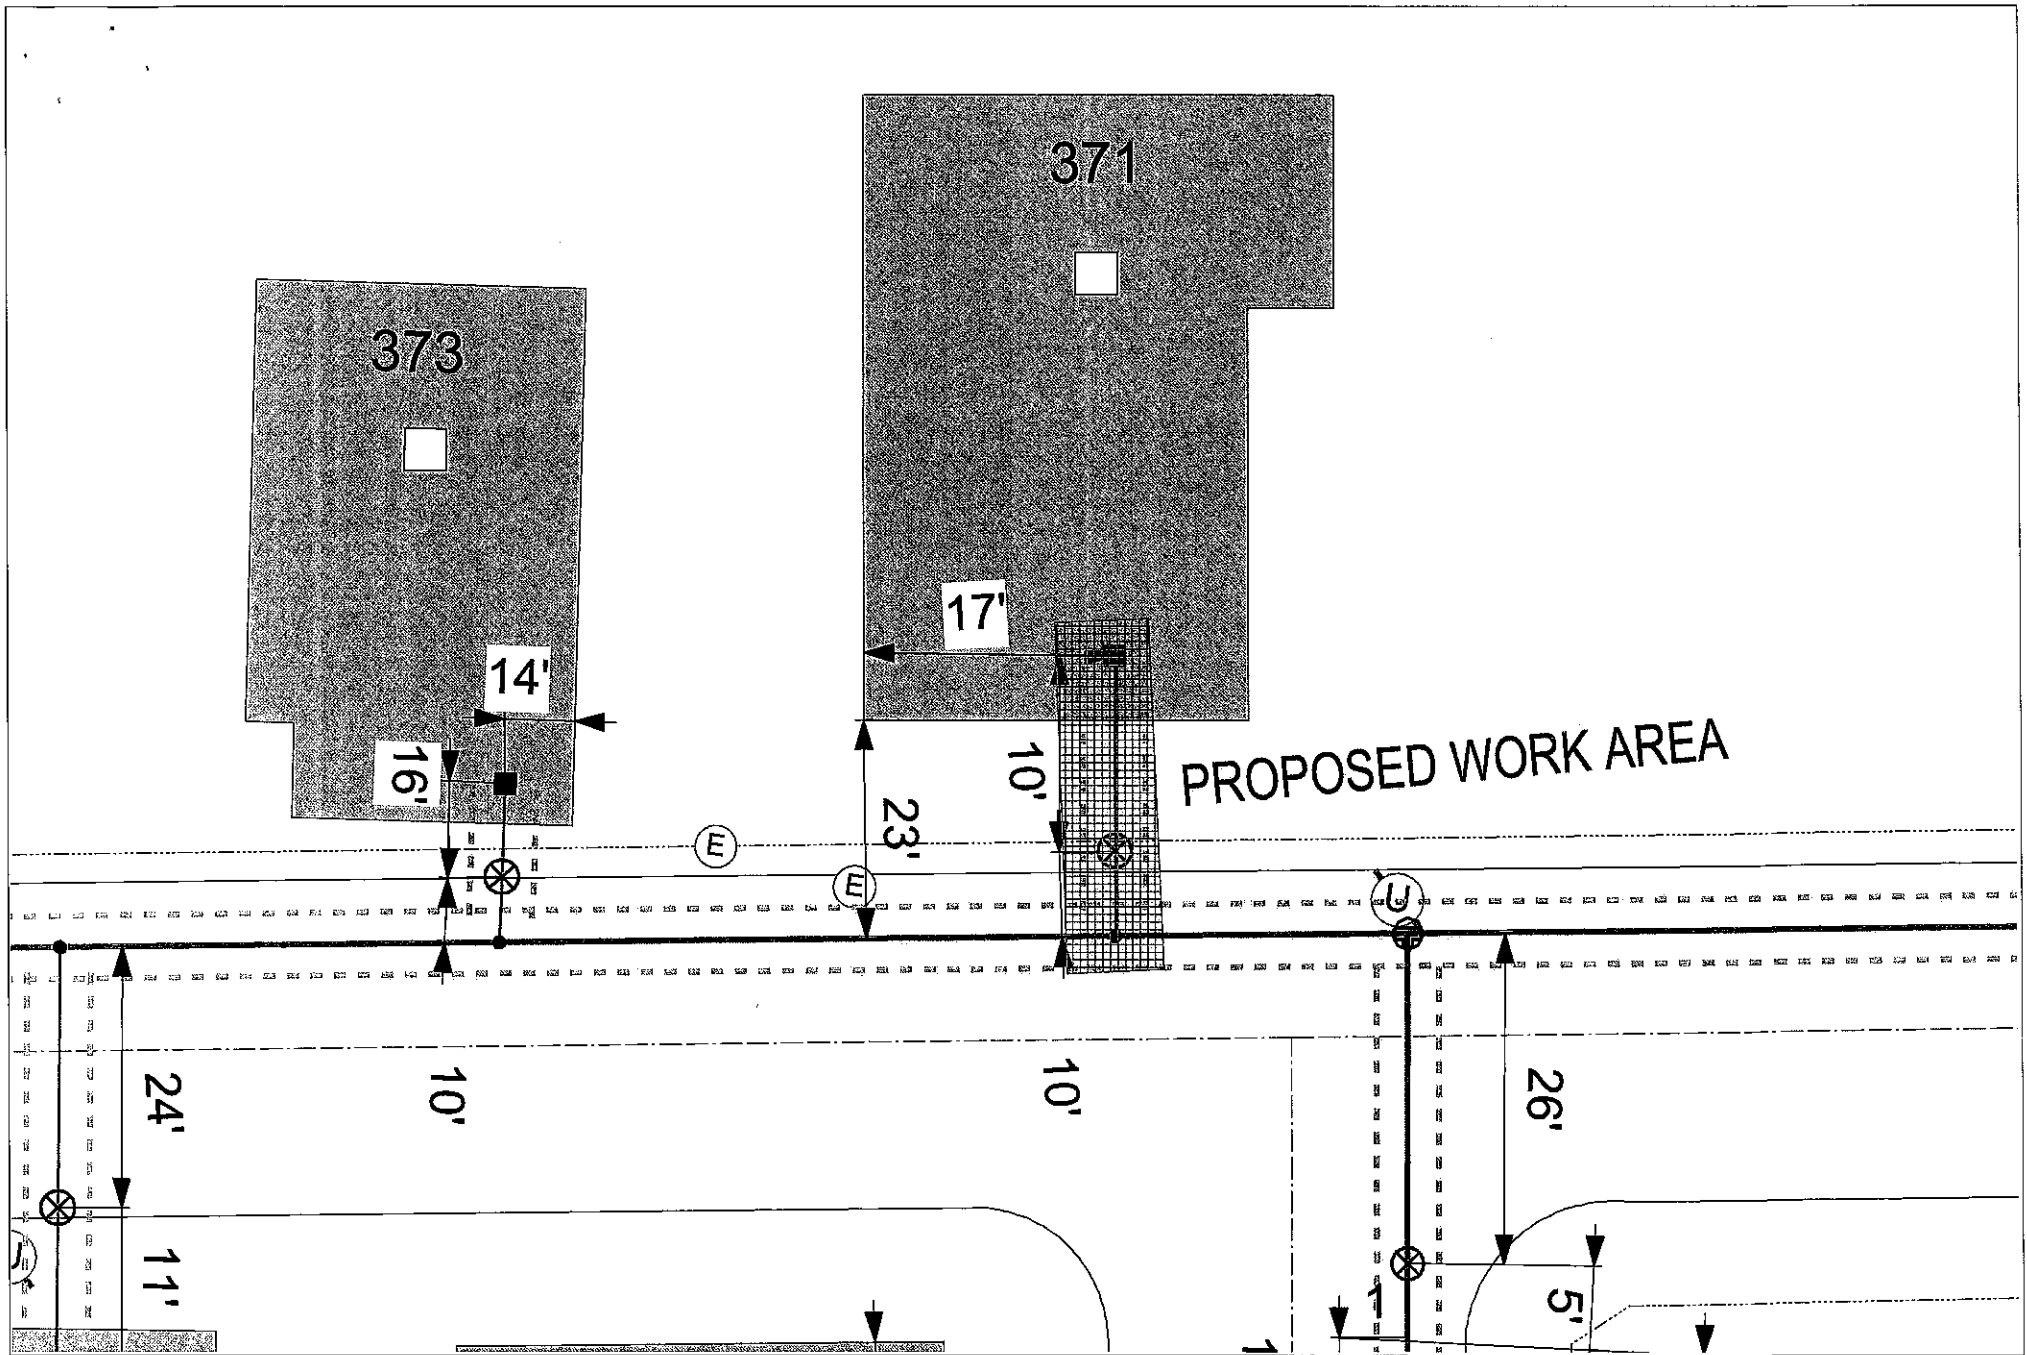

EVERSOURCE EVERSOURCE MA GAS One NSTAR Way Westwood, MA 02090 Phone 1-800-592-2000		MASS LAW Requires 72 hours advance notice to Utility Companies before digging by Anyone Call Dig-Safe: 811	IMPORTANT - DO NOT SCALE This drawing provides approximate locations only and all facility information may not be shown. Contact EVERSOURCE MA GAS to have specific field information identified. EVERSOURCE MA GAS disclaims any liability resulting from the reliance by any person on the location shown on this map. Massachusetts law requires that any person performing excavation work contact Dig-Safe so that the location of any underground may be marked.	Address: 371 Court St SS City/Town: New Bedford 02/05/2020
---	--	--	--	---

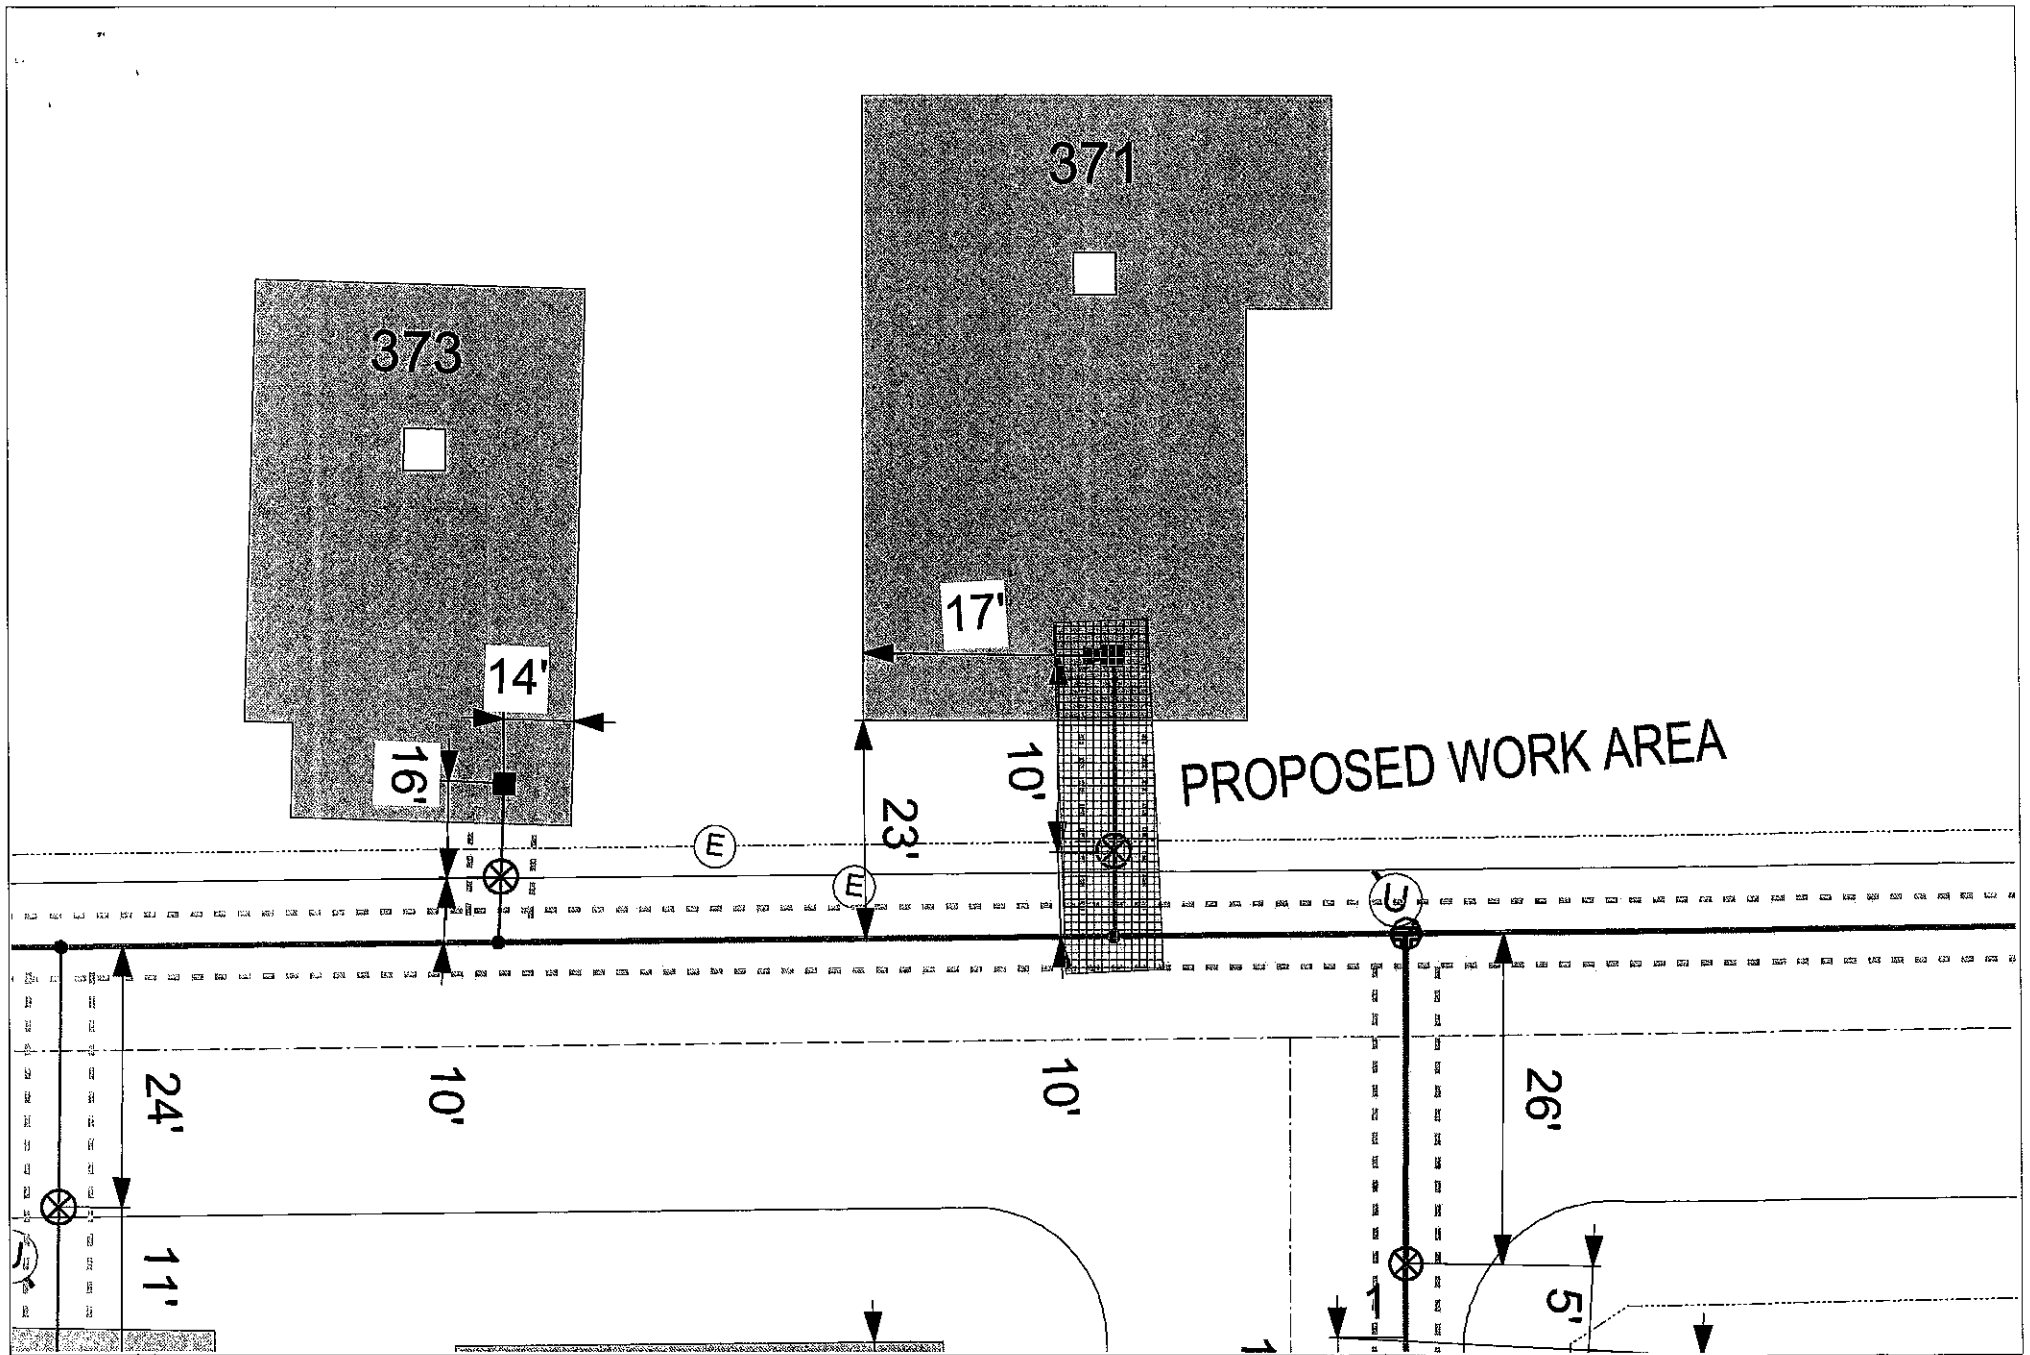

EVERSOURCE EVERSOURCE MA GAS One NSTAR Way Westwood, MA 02090 Phone 1-800-692-2000		MASS LAW Requires 72 hour advance notice to Utility Companies before digging by Anyone Call Dig-Safe: 811	IMPORTANT - DO NOT SCALE This drawing provides approximate locations only and all facility information may not be shown. Contact EVERSOURCE MA GAS to have specific field information identified. EVERSOURCE MA GAS disclaims any liability resulting from the reliance by any person on the location shown on this map. Massachusetts law requires that any person performing excavation work contact Dig-Safe so that the location of any underground may be marked.	Address: 371 Court St SS City/Town: New Bedford 02/05/2020
---	--	--	--	---

EVERSOURCE

DIG SAFE #:20200605410 SEQUENCE #: 25
START DATE: 02/11/2020 8:45:00 AM STATION CODE:
RCVD DATE: 02/06/2020 8:47:00 AM CP

LOCATION

TOWN: NEW BEDFORD
ADDRESS: 371 COURT ST
CROSS STREET: ROUNDS ST
ADDITIONAL INFO:

REGULAR

Ticket Type: NORMAL

PREV. REQ. #:

Electric Below

CROSS STREET 2: FLORENCE ST

GENERAL INFORMATION

NATURE OF WORK: RELAY GAS SVC
EXTENT OF WORK: WKG IN ST & FROM ST TO HSE
AREA IS PREMARKED: YES

CONTRACTOR

CALLER: SUSAN SANTOS TITLE: OFFICE ADMIN
TELEPHONE: (508)-441-5813 ext. ALT:
EMAIL ADDRESS: SUSAN.SANTOS@NLI.COM

CALL BEFORE: 7-330

FAX #: (508)-441-5890 ext.

CONTRACTOR: NSTAR GAS
50 DUCHAINE BLVD, NEW BEDFORD, MA 02740
EXCAVATOR DOING WORK: SAME

LOOK-UP PERSON:

DATE: [] CAST IRON (X) [] C.I. SIZE: []

LOOK-UP PERSON COMMENTS:

[] GIS Used

[] GIS Incorrect

MARKOUT INFORMATION

MARKOUT PERSON: #:

MARKOUT DATE: TIME: AREA PRE-MARKED: [] YES [] NO

CHECK ALL THAT APPLY: [] NOT MARKED NOTIFIED [] MARKED [] SITE VISIT [] ON GOING

ENTER (X) IF:
[] CAST IRON WILL BE EXPOSED OR AFFECTED BY EXCAVATION
[] CAST IRON WILL NOT BE EXPOSED OR AFFECTED BY EXCAVATION
[] NEITHER OF THE ABOVE CAN BE DETERMINED AT THIS TIME

MARKOUT COMMENTS:

SEE ACTIVITY REPORT # FOR ADDITIONAL COMMENTS

