

APPLICATION/AGREEMENT

For Trench/Disturbance Permit within the City of New Bedford

Permit # 74-2020
Dig Safe# 20200606691
Date: 02/11/20

TO THE MAYOR AND CITY COUNCIL: DISTURBANCE PERMIT/TRENCH SAFETY PERMIT

Permission is hereby requested to excavate the surface of: ☒ City Property and/or ☒ Private Property
Provide Sketch

Location of Work: Intersection of
Warren St. and Brock Ave.
Gas Line Maintenance

Work will begin (weather permitting) on: February 25, 2020

Applicant Name: Robert Conklin Robert Conklin Excavator(s) Name: _____

Company Name: Eversource

Hoisting Equipment License Number: _____
Grade: _____ Expiration Date: _____

Contact Number: 508-441-5817 Name & Contact Number of Insurer: _____


Competent Person on Work Site: ON FILE

APPROVED BY: Stephen Coughlin DATE: 2-28-2020
TITLE: Asst. City Engineer

This permit shall be posted at the work site, and shall remain until the work is completed. It is subject to inspection at all times.

Permit is valid for 3 months.

ROADWAY CLOSURES WILL REQUIRE
AUTHORIZATION FROM THE
COMMISSIONER OF PUBLIC
INFRASTRUCTURE. TRAFFIC MANAGEMENT
PLANS MAY BE REQUIRED.

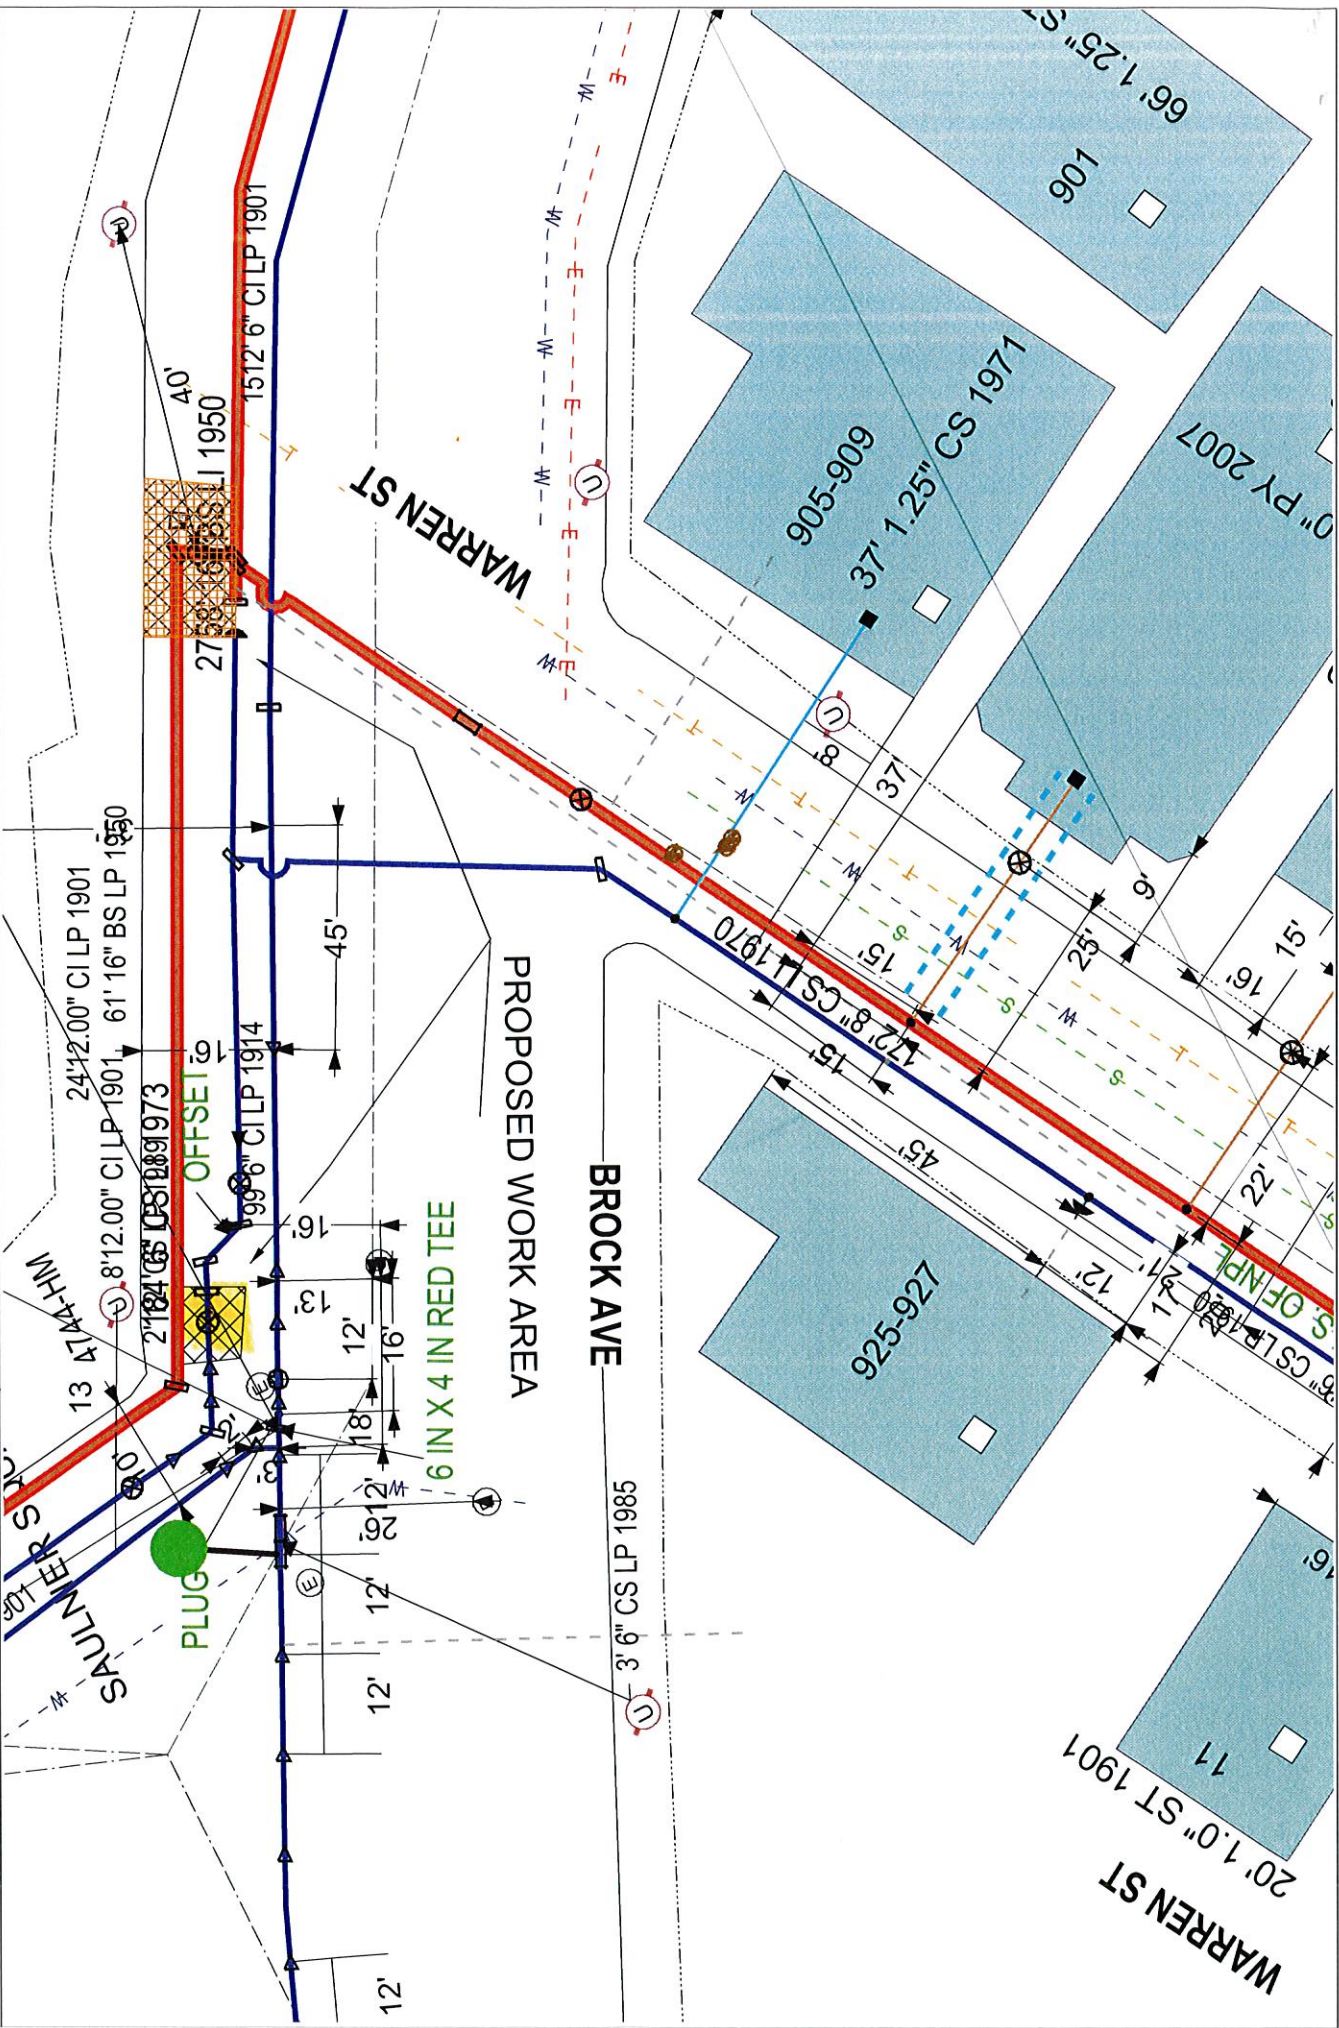

EVERSOURCE
 EVERSOURCE MA GAS
 One NSTAR Way
 Westwood, MA 02090
 Phone 1-800-592-2000



MASS LAW
 Requires 14 hours advance notice
 before digging by anyone
 Call Dig-Safe: 811

IMPORTANT - DO NOT SCALE
 This drawing provides approximate locations only, and all facility information may not be shown. Contact EVERSOURCE MA GAS to have specific field information identified. EVERSOURCE MA GAS disclaims any liability resulting from the reliance by any person on the location shown on this map. Massachusetts law requires that any person performing excavation work contact Dig-Safe so that the location of any underground may be marked.

Address: 925-927 Brock Ave SP
 City/Town: 1/31/2020 1/31/2020