

APPLICATION/AGREEMENT

For Trench/Disturbance Permit within the City of New Bedford

Permit # _____

Dig Safe# _____

Date: 11/20/2020

TO THE MAYOR AND CITY COUNCIL: DISTURBANCE PERMIT/TRENCH SAFETY PERMIT

Permission is hereby requested to excavate the surface of : ☒ City Property and/or ☒ Private Property

Provide Sketch

Location of Work: Pier 3 Waterfront Visitors Center

Macarthur Blvd - Front St.

Gas Line Maintenance

Work will begin (weather permitting) on: December 4, 2020

Applicant Name: Kevin O'Sullivan (ImI) Excavator(s) Name: _____

Company Name: Eversource Hoisting Equipment License Number: _____

Grade: _____ Expiration Date: _____

Contact Number: 508-441-5817 Name & Contact Number of Insurer: _____


Competent Person on Work Site: ON FILE APPROVED BY: _____ DATE: _____

TITLE: DPI - _____

This permit shall be posted at the work site, and shall remain until the work is completed. It is subject to inspection at all times.

DENIED. Work not permitted for this location at this time.

Stephen Crouton
Asst. City Engineer
12-16-2020

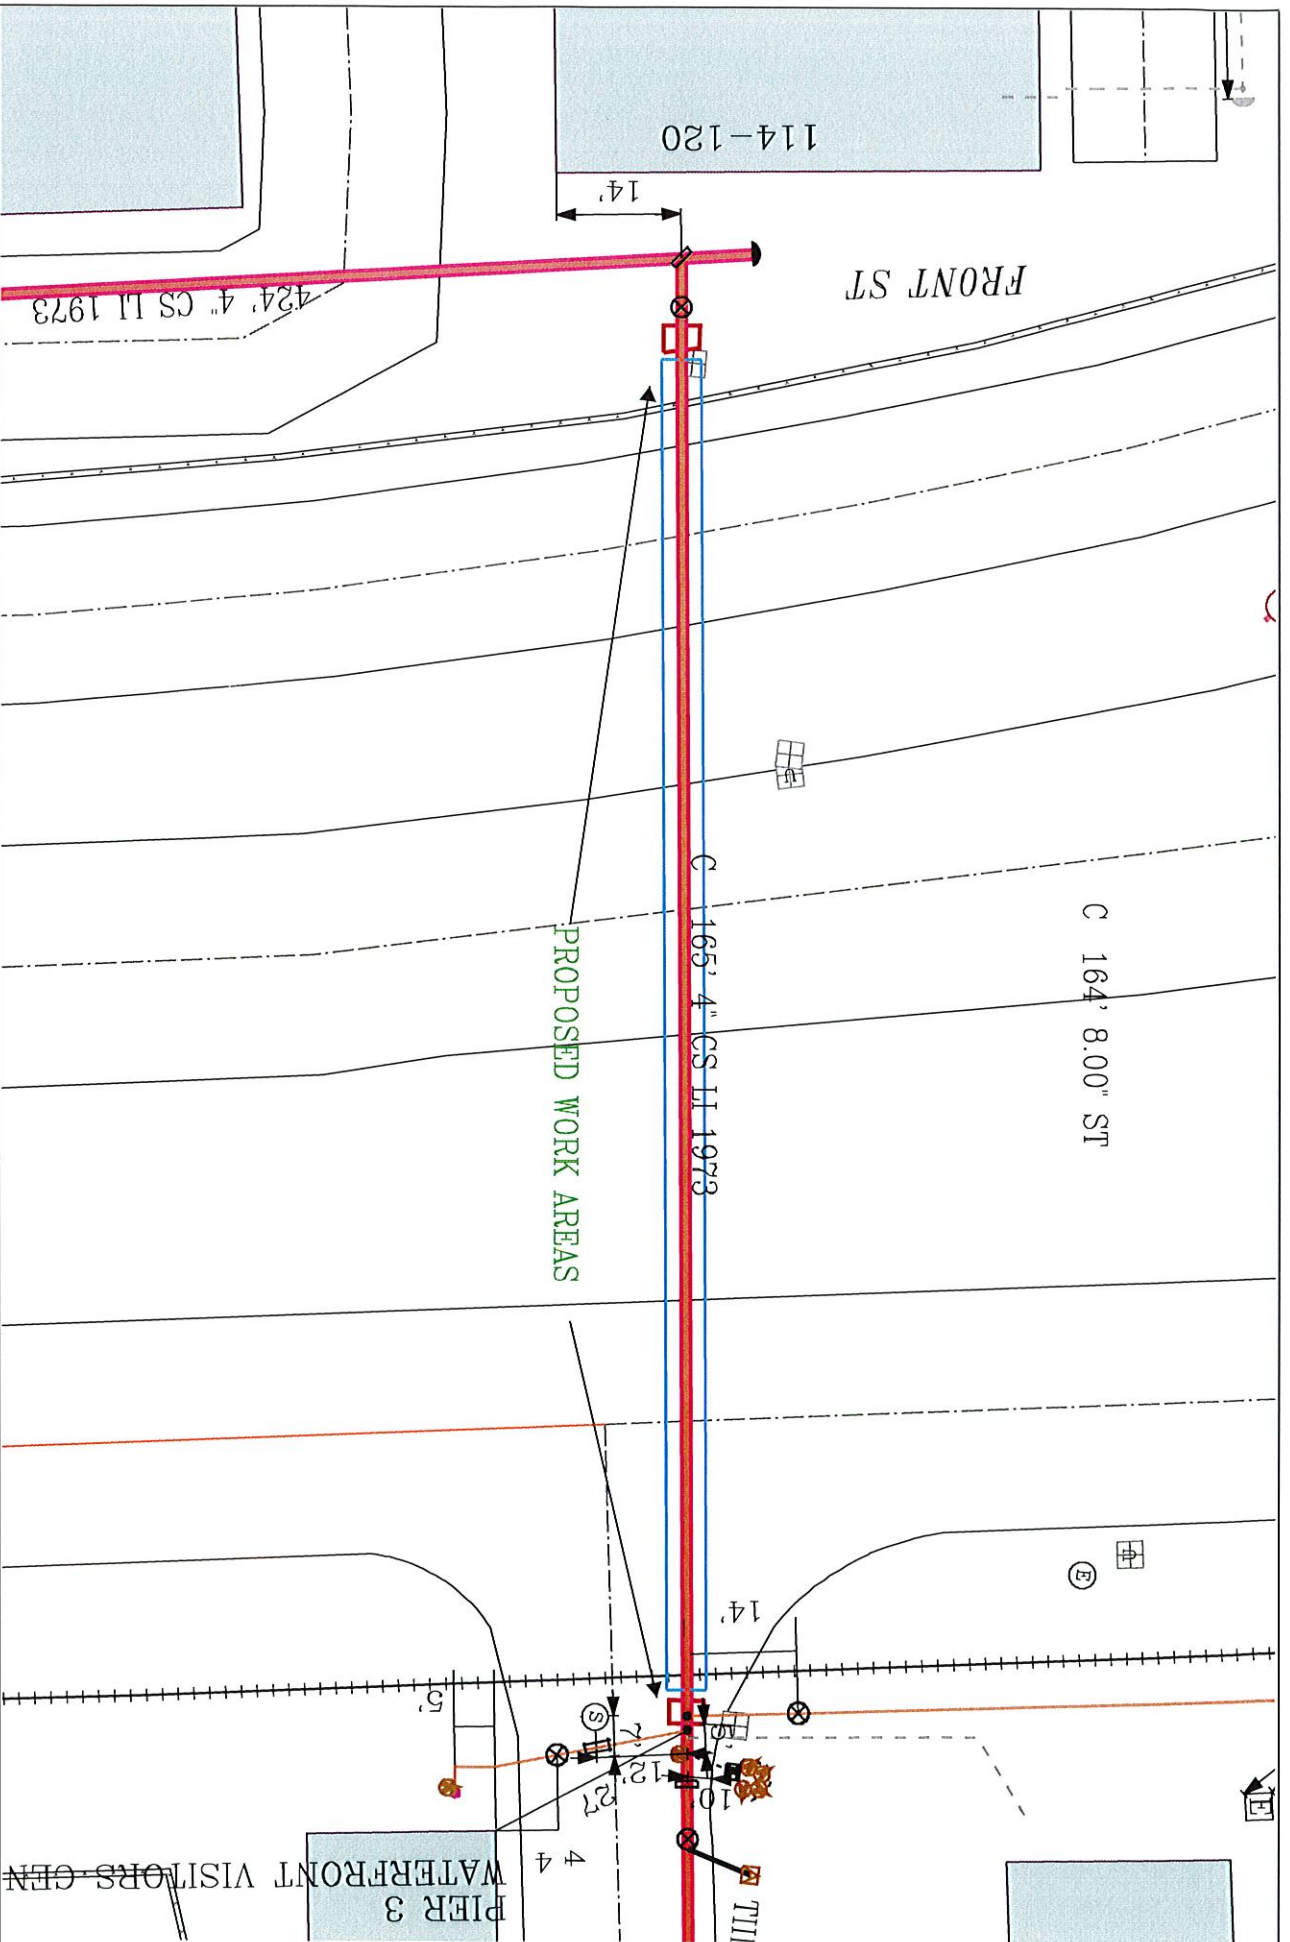

EVERSOURCE
EVERSOURCE MA GAS
One NSTAR Way
Bedford, MA 02090
Phone 1-800-592-2000



MASS LAW
Respect the bearing distance
before digging by anyone
Call Dig-Safe: 811

IMPORTANT - DO NOT SCALE
This drawing provides approximate locations only and all facility information
may not be shown. Contact EVERSOURCE MA GAS to have specific field
information identified. EVERSOURCE MA GAS disclaims any liability resulting from
the reliance by any person on the location shown on this map. Massachusetts
law requires that any person performing excavation work contact Dig-Safe so
that the location of any underground may be marked.

Address: Pier 3 Waterfront Visitor Center
City/Town: New Bedford