



CITY OF NEW BEDFORD
MASSACHUSETTS
ENGINEERING-508-979-1550



PH1

Tridder

Application No. 11608

Date: 6-26-2020

Expires: 6-26-2021

Property Owner: Bug3rael Beg Coalitions Tel: _____

Address: 114 Forest St New Bedford MA 02740
Street City State zip code

The above hereby request permission to construct a paved: 127 driveway / 36'-36" sidewalk located at Mill Rd - Cushman Coalitions, plot 127, lot 36'-36" in accordance with the terms and conditions set forth herein, and the Ordinances of the City of New Bedford.

Sidewalk Dimensions	Driveway Width (ft)
<input type="checkbox"/> Residential	<input type="checkbox"/> Residential
<input type="checkbox"/> Commercial	<input type="checkbox"/> Commercial
<input type="checkbox"/> Bituminous Concrete	<input type="checkbox"/> Relocation / Widening
<input type="checkbox"/> Concrete Full Width	<input type="checkbox"/> Curb Removal <u>(2)</u> x <u>3'</u>
<input type="checkbox"/> Concrete w/ Grass Ribbon	<input checked="" type="checkbox"/> Concrete Proposed <u>18'</u> wide the openings
<input type="checkbox"/> Curb needed	<input type="checkbox"/> Bituminous Concrete

Comments: 2 driveway openings - Cushman Coalitions Mill

Bonded Contractor: _____ Tel: _____

Traffic Commission: ☒ Approved 9/23/20 Date
Signature Scott Manning JRA

Building Dept.
☐ Approved (New Building)
☐ Approved - Bldg. Permit # _____
☐ Rejected

Signature _____
Approved ☒ Rejected _____ Date _____
Signature _____

Engineering Dept.
Permitting Site Office

Permit / Inspection fee of \$150.00 must accompany this application.

Special Requirements:
Contractor to call 24 hrs. in advance for pre-inspection (prior to pouring). If curbing is removed, it must be returned in whole pieces within 24 hrs. to the D.P.I. City Yard on Liberty St. (btwn Parker St. & Duffee St.) accompanied with original curbing receipt.

* also openings *

PAID: 300.00 Check # 11289

Supervising Civil Engineer

Robert J. Caresse
Print name: (property owner/representative)

By Onaelli Tavares

Robert J. Caresse
Signature: (property owner/representative)



CITY OF NEW BEDFORD
MASSACHUSETTS
ENGINEERING- 508-979-1550
APPLICATION FOR
CONSTRUCTION OF
PAVED
SIDEWALK/ DRIVEWAY

Expires: 6-26-2021

Application No. 11608 Date: 6-26-2020

Property Owner: Bugzael Bay Coalition Tel: _____

Address: 114 Forest St New Bedford MA 02740
Street City State zip code

The above hereby request permission to construct a paved: 127 driveway / 36' 3 1/2" sidewalk located at Mill Rd - Chestnut Cove Mill, plot 127, lot 364.36 in accordance with the terms and conditions set forth herein, and the Ordinances of the City of New Bedford.

<u>Sidewalk</u>	<u>Dimensions</u>	<u>Driveway</u>	<u>Width (ft)</u>
<input type="checkbox"/> Residential	<input type="checkbox"/> Residential	<input type="checkbox"/> Residential	<input type="checkbox"/>
<input type="checkbox"/> Commercial	<input type="checkbox"/> Commercial	<input type="checkbox"/> Commercial	<input type="checkbox"/>
<input type="checkbox"/> Bituminous Concrete	<input type="checkbox"/> Relocation / Widening	<input type="checkbox"/>	<input type="checkbox"/>
<input type="checkbox"/> Concrete Full Width	<input type="checkbox"/> Curb Removal <u>(2)</u> <u>x 8'</u>	<input type="checkbox"/>	<input type="checkbox"/>
<input type="checkbox"/> Concrete w/ Grass Ribbon	<input checked="" type="checkbox"/> Concrete Paved <u>18' wide</u> <u>dr</u> <u>opens</u>	<input type="checkbox"/>	<input type="checkbox"/>
<input type="checkbox"/> Curb needed	<input type="checkbox"/> Bituminous Concrete	<input type="checkbox"/>	<input type="checkbox"/>

Comments: 2 driveway openings - Chestnut Cove Mill

Bonded Contractor: _____ Tel: _____

Traffic Commission: _____ Approved _____ Rejected _____ Date _____

Signature _____

Building Dept.

☐ Approved (New Building)
☐ Approved - Bldg. Permit # _____
☐ Rejected

Signature _____

Engineering Dept.

2 Approved _____ Rejected _____ Date _____

Permitting Site Office

Signature _____

Permit / Inspection fee of \$150.00 must accompany this application.

Special Requirements:

Contractor to call 24 hrs. in advance for pre-inspection (prior to pouring). If curbing is removed, it must be returned in whole pieces within 24 hrs. to the D.P.I. City Yard on Liberty St. (btwn Parker St. & Durtée St.) accompanied with original curbing receipt.

* also openings *
PAID: 1300.00 Check # 11289

Supervising Civil Engineer _____

By Chaceli Turner _____

R. Robert J. Cress
Print name: (property owner/representative)
R. Robert J. Cress
Signature: (property owner/representative)

Security Features Included Details on Back

FOR DRIVEWAY PERMIT M.I. RD.

BayCoast BANK

MP

01011289 2211372239 840293360

ORDER OF

PAY TO THE

City of New Bedford

Three Hundred + 00

DOLLARS

DATE June 26, 2020

11289

53-7223/2113 9613

105 CHECK AMOUNT

11289


SECURITY FEATURES INCLUDE TRUE WATERMARK PAPER, HEAT SENSITIVE ICON AND FOIL HOLOGRAM

R J CANESSA EXCAVATING CO

PO BOX 51643 PH. 508-998-3404

NEW BEDFORD, MA 02745

11289

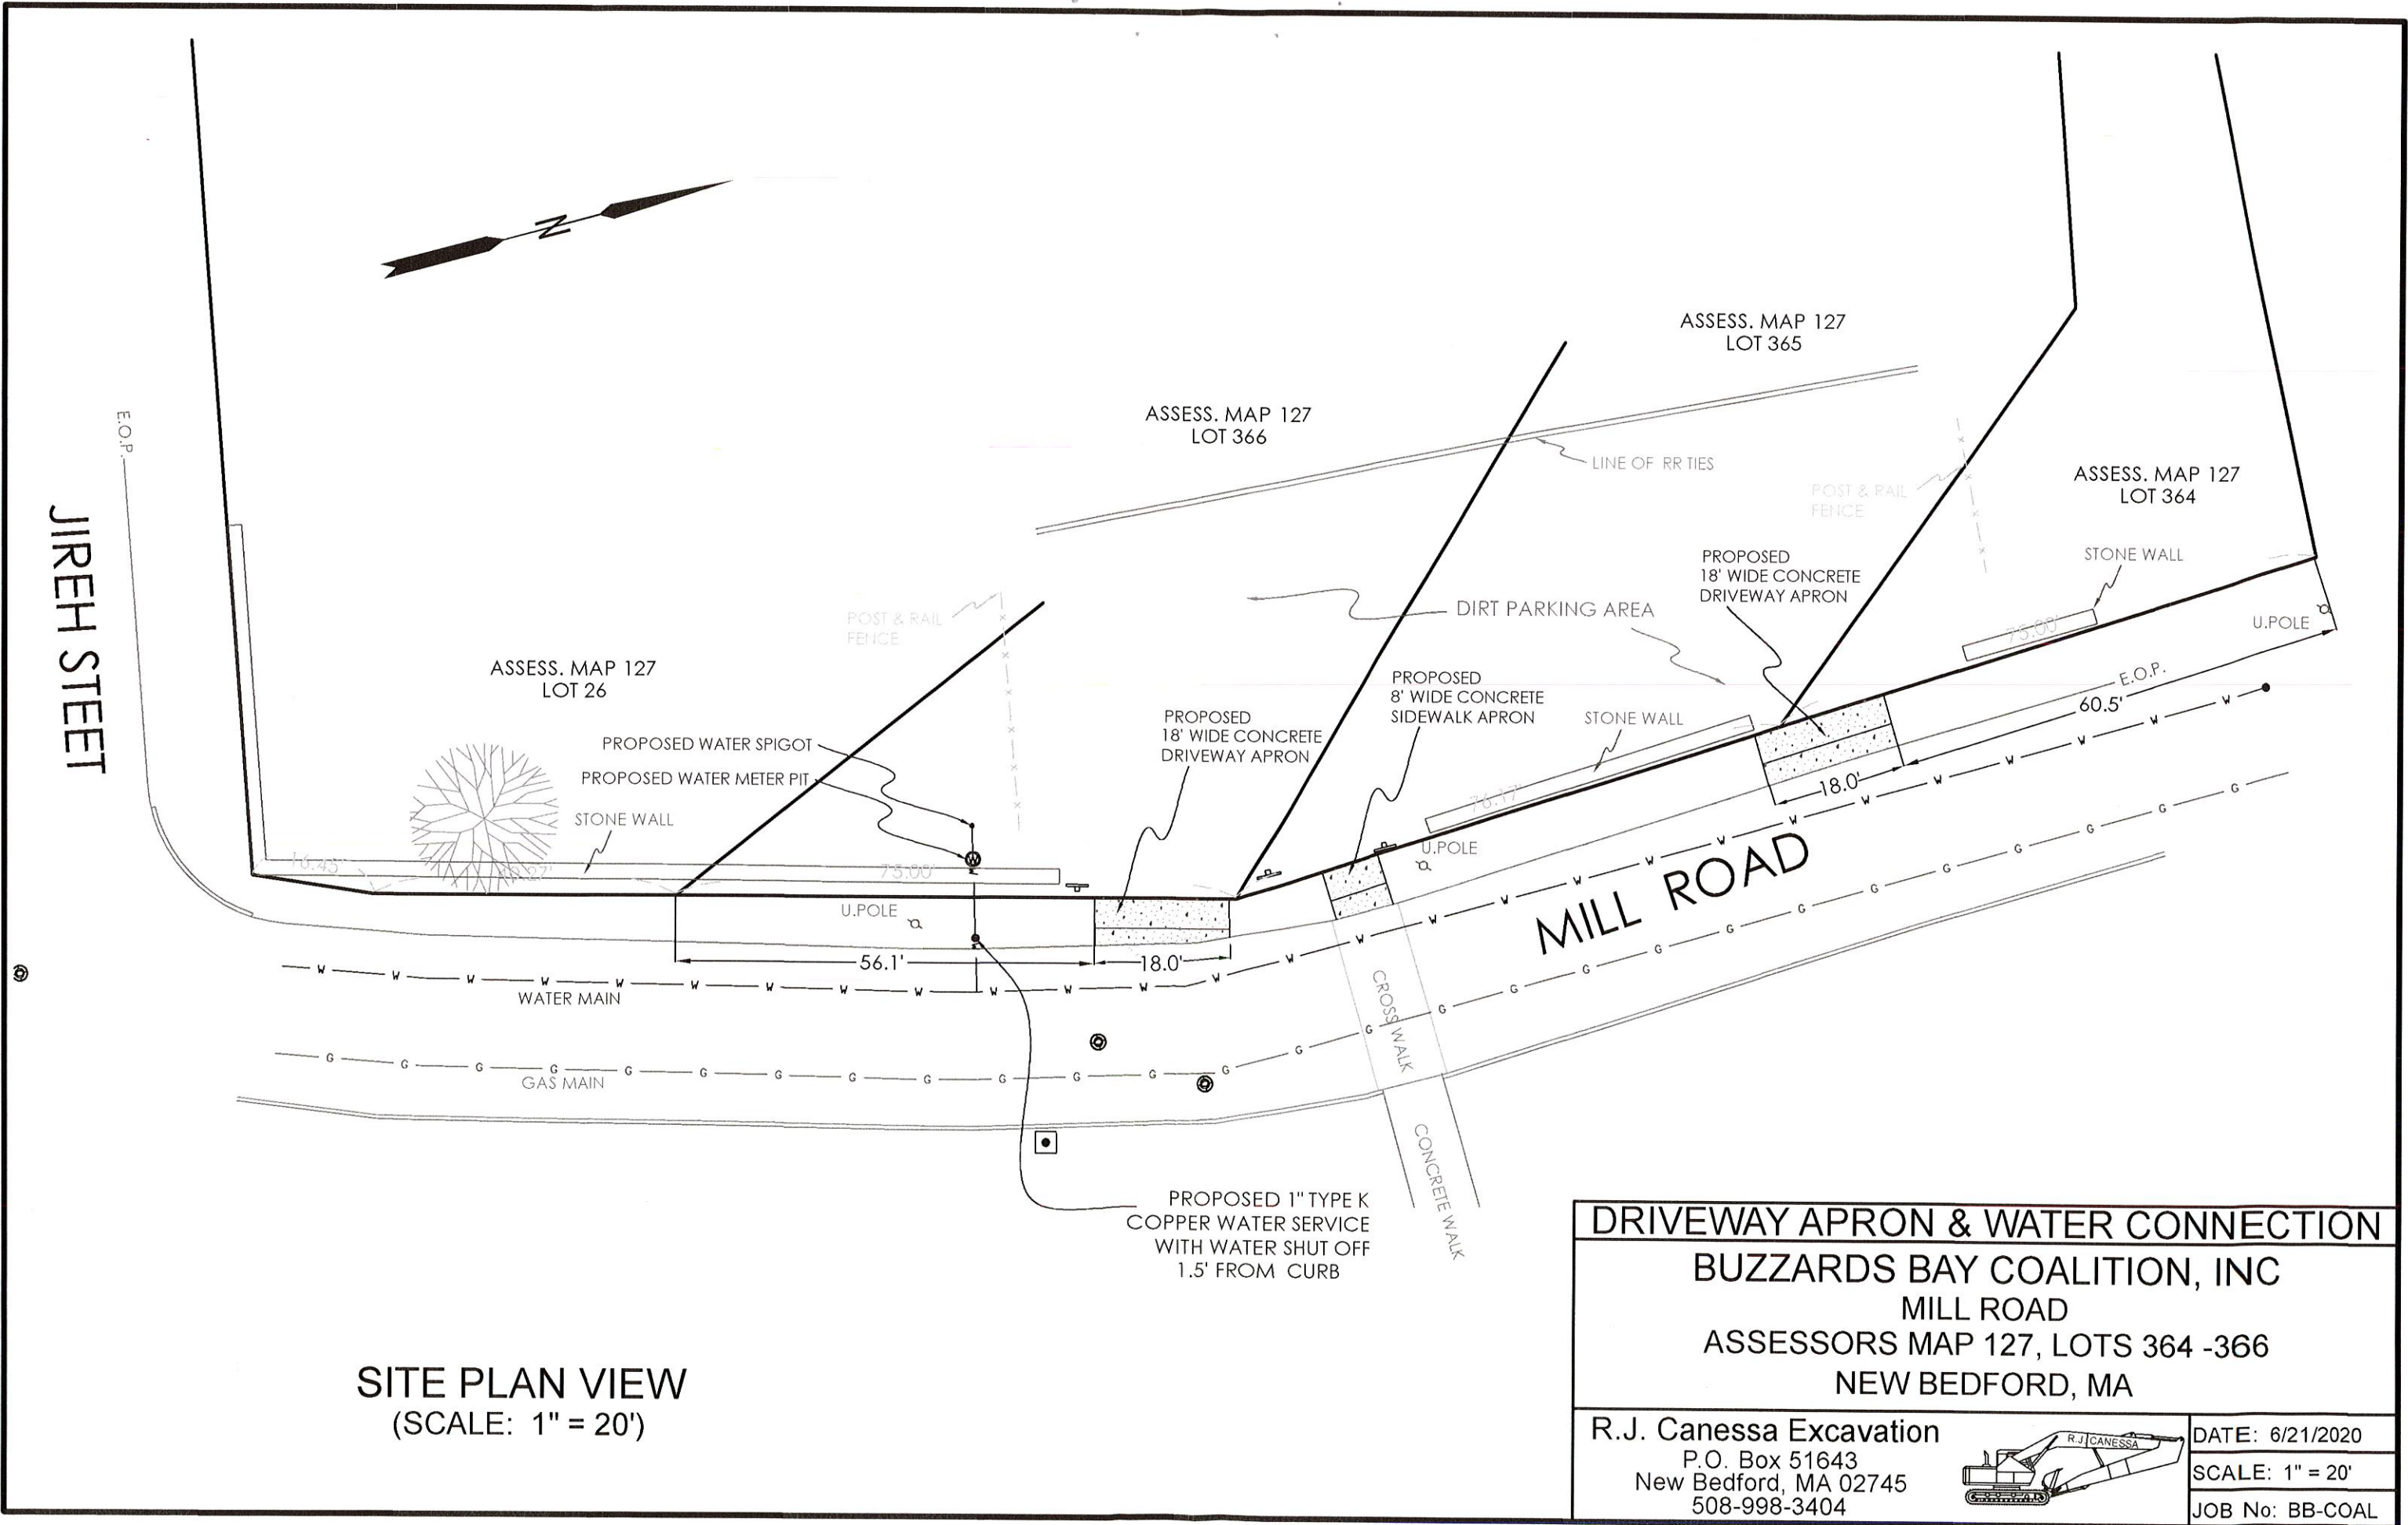

SITE PLAN VIEW
(SCALE: 1" = 20')

DRIVEWAY APRON & WATER CONNECTION	
BUZZARDS BAY COALITION, INC	
MILL ROAD	
ASSESSORS MAP 127, LOTS 364 -366	
NEW BEDFORD, MA	
R.J. Canessa Excavation	
P.O. Box 51643 New Bedford, MA 02745 508-998-3404	
	
DATE: 6/21/2020	
SCALE: 1" = 20'	
JOB No: BB-COAL	



CITY OF NEW BEDFORD
Jonathan F. Mitchell, Mayor

Department of Public Infrastructure
Ronald H. Labelle
Commissioner

Water
Wastewater
Highways
Engineering
Cemetery

To Whom It May Concern:

I Mark Svensson Business & Construction 114 Front St
(Name) (Mailing Address) New Bedford, MA 02740, being

Owner of property located at

0 Mill Rd.

Plot 127, Lot 365²⁶₃₆₆²⁶₃₆₂, hereby agree to allow RT CANESSA EXC.
(Name) (Name)

RT CANESSA EXC. (Mailing Address) P.O. Box 51643 New Bedford, MA 02745, to act on my behalf including affixing my
signature in securing permit for:

- ☒ Sewer/Drain Service Permits
- ☒ Water Service Permits
- ☒ Driveway Installation Permits
- ☒ Sidewalk Installation Permits

I further agree to conform to, and abide by, All City rules and ask regulations applicable to
the permit (s) being applied for:

Name Mark Svensson Signature [Signature]
Address 114 Front Street, New Bedford, MA
Date 6/1/2020 Telephone number 508-999-6363

R.J. Canessa Excavation
P.O. Box 51643
New Bedford, Ma 02745
Telephone (508) 998-3404

June 23, 2020

To the City Of New Bedford DPI
Att: Manny Silva

To whom this many concern:

I have enclosed site plans for work being done by R.J. Canessa at lots 364-366 Map 127 (Mill road and Jireh Street) Showing proposal driveway apron and water connection for the buzzard bay coalition. If you have any question about these plans please contact Robert Canessa at cell (508) 916-1144. Would like to move forward with this project as soon as possible.

Thanks Karen from R.J. Canessa Excavation

Enclosed is 3 copies of site plan