

APPLICATION/AGREEMENT

Permit # 100-2021

For Trench/Disturbance Permit within the City of New Bedford

Dig Safe: 20211404434

Date: 4/6/2021

TO THE MAYOR AND CITY COUNCIL:

DISTURBANCE PERMIT/TRENCH SAFETY PERMIT

Permission is hereby requested to excavate the surface of: X City Property and/or X Private Property

Provide Sketch

Location of Work: 11 Holly StBelleville Ave - North Front StGas Line MaintenanceWork will begin (weather permitting) on: April 20, 2021Applicant Name: Kevin O'Sullivan (ra)

Excavator(s) Name: _____

Company Name: Eversource

Hoisting Equipment License Number: _____

Grade: _____ Expiration Date: _____


Contact Number: 508-441-5817

Name & Contact Number of Insurer: _____

Competent Person on Work Site: ON FILEAPPROVED BY: Stephen Cuppen DATE: 4-15-2021TITLE: Asst. City Engineer

This permit shall be posted at the work site, and shall remain until the work is completed. It is subject to inspection at all times.

ROADWAY CLOSURES WILL REQUIRE
AUTHORIZATION FROM THE
COMMISSIONER OF PUBLIC
INFRASTRUCTURE, TRAFFIC MANAGEMENT
PLANS MAY BE REQUIRED.Permit only valid for three months
from date of approvalTrenches must be maintained
weekly until final paving is
completed

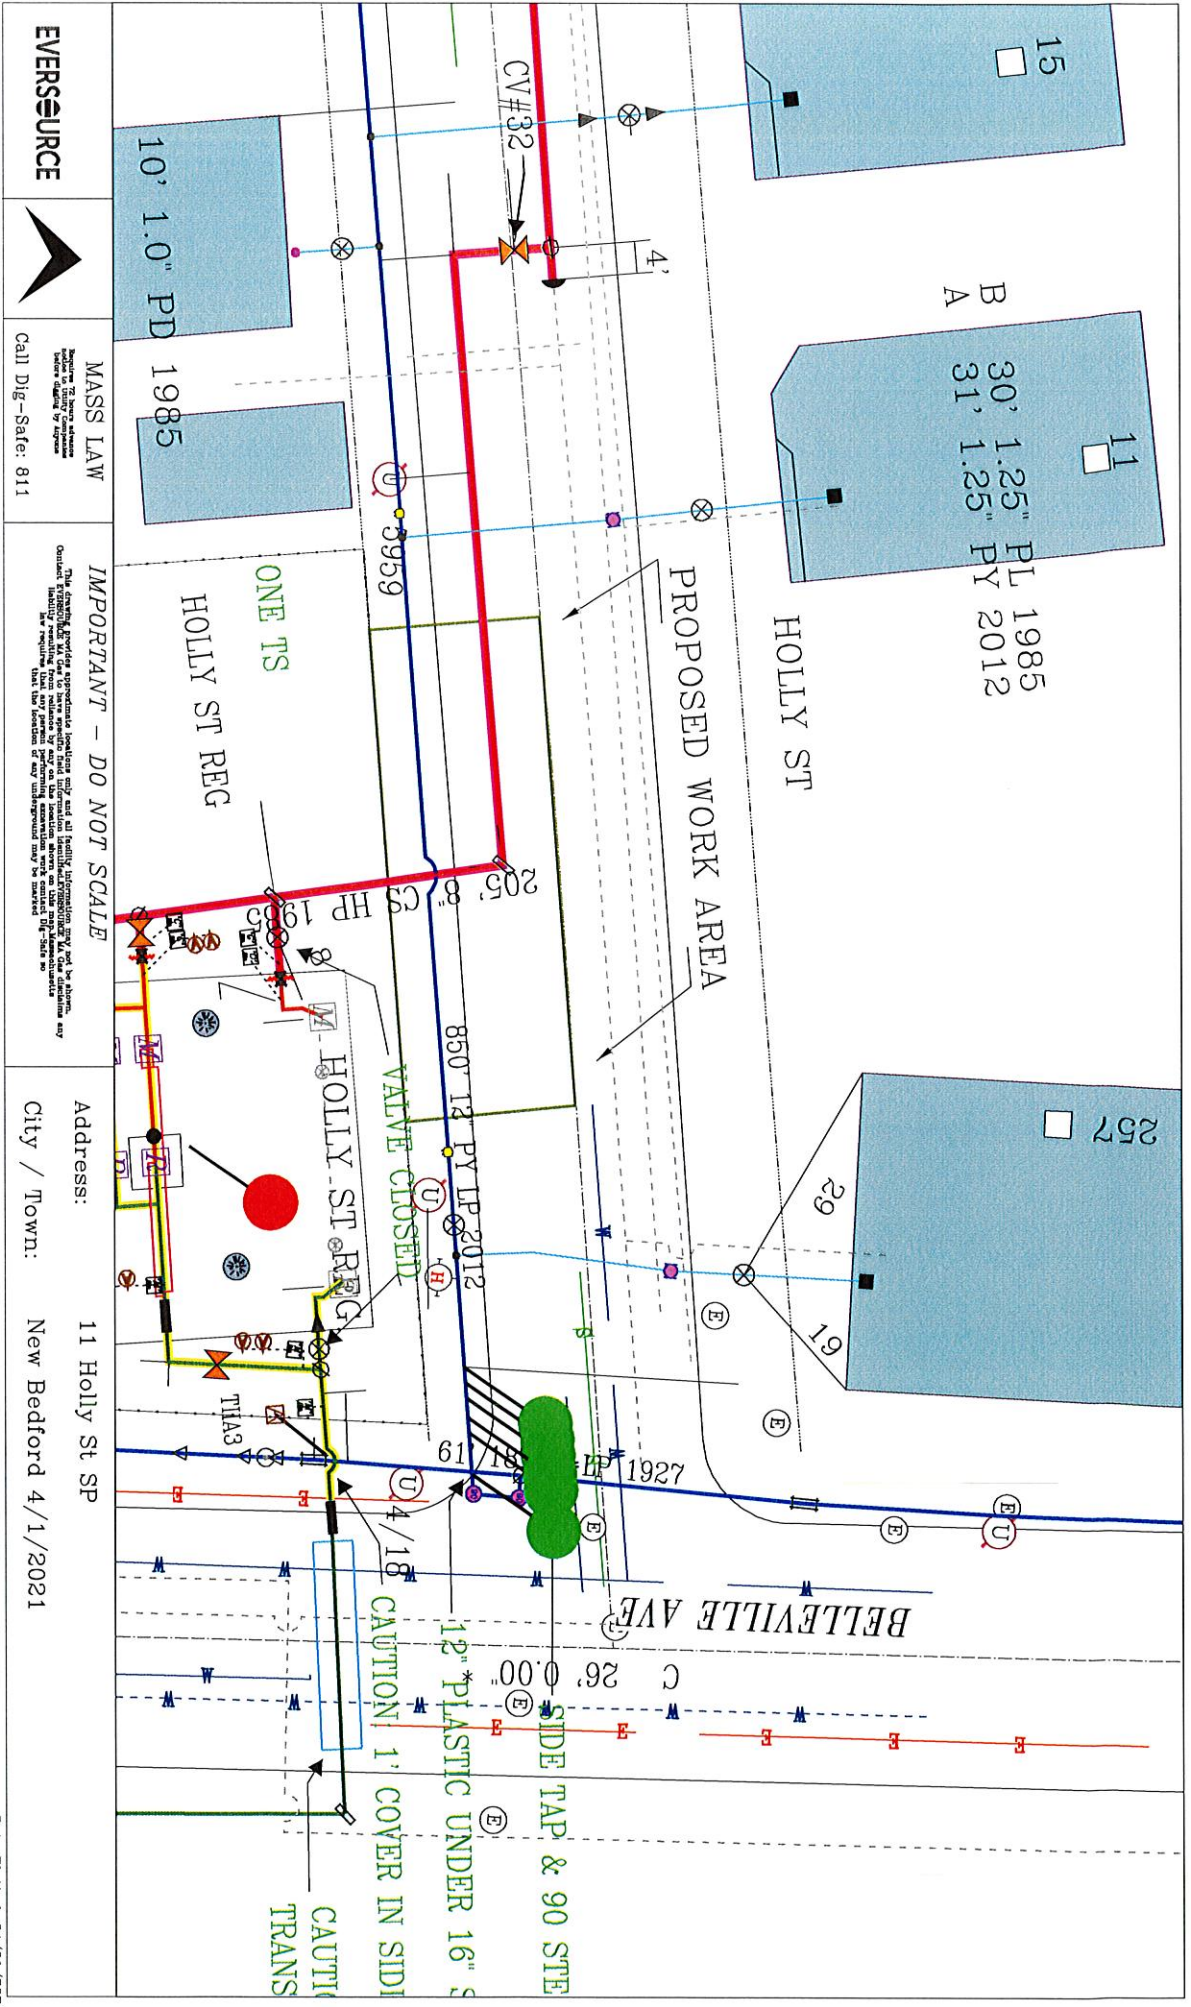

EVERSOURCE



MASS LAW
 Before To have address
 under address of address
 Call Dig-Safe: 811

IMPORTANT - DO NOT SCALE
 The Agency provides approximate location only and all facility information may not be shown.
 Customers are responsible for their own safety and the safety of others. Do not scale this drawing.
 If you require more information, please contact the agency. Do not rely on this drawing for any
 information. Take the location of any underground may be shown.

Address: 11 Holly St SP
 City / Town: New Bedford 4/1/2021

EVERSOURCE, MA GAS
 One NSTAR Way
 Westwood, MA 02090
 Phone 1-800-592-2000

Date Plotted: 04/01/2021