

APPLICATION/AGREEMENT

Permit # 158-2021

For Trench/Disturbance Permit within the City of New Bedford

Dig Safe#20211802661

Date: 05/03/21

TO THE MAYOR AND CITY COUNCIL: DISTURBANCE PERMIT/TRENCH SAFETY PERMIT

Permission is hereby requested to excavate the surface of: X City Property and/or X Private Property
Provide Sketch

Location of Work: 948-950 Kempton St


Corner property with Buttonwood St to Halsey St ^{relax 2 disturbance}Gas line maintenanceWork will begin (weather permitting) on: May 17, 2021Applicant Name: Kevin O'Sullivan (mf) Excavator(s) Name: _____Company Name: Eversource Hoisting Equipment License Number: _____

Grade: _____ Expiration Date: _____

Contact Number: 508-441-5817 Name & Contact Number of Insurer: _____Competent Person on Work Site: ON FILE APPROVED BY: Stephen Cupter DATE: 5-21-2021TITLE: Asst. City Engineer

This permit shall be posted at the work site, and shall remain until the work is completed. It is subject to inspection at all times.

Trenches must be maintained
weekly until final paving is
completedROADWAY CLOSURES WILL REQUIRE
AUTHORIZATION FROM THE
COMMISSIONER OF PUBLIC
INFRASTRUCTURE. TRAFFIC MANAGEMENT
PLANS MAY BE REQUIRED.Permit only valid for three months
from date of approval

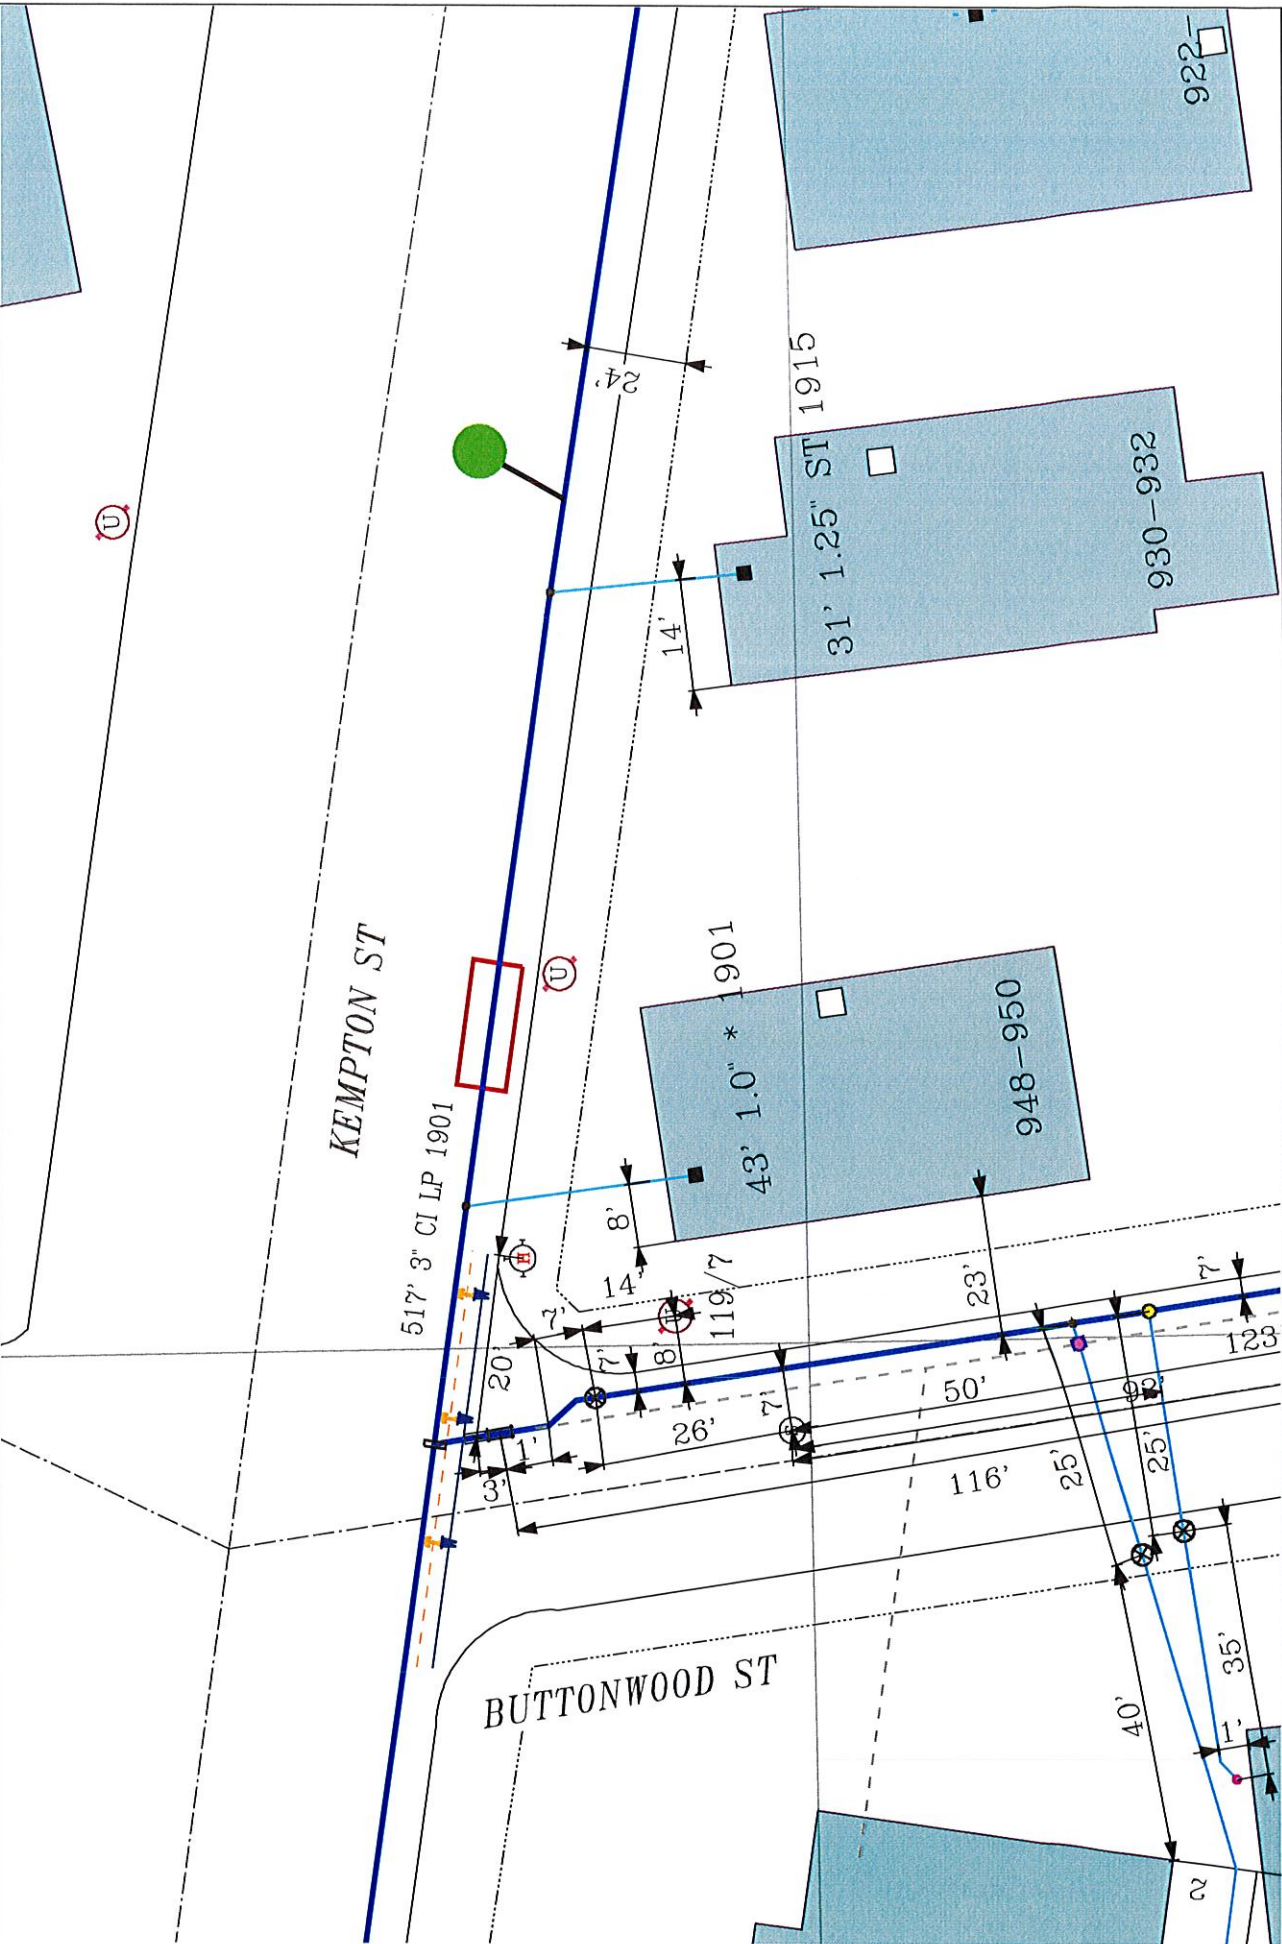

EVERSOURCE

EVERSOURCE MA GAS
One NSSTAR / Reg02090
Bedford, MA
Phone 1-800-532-2000



MASS LAW

Requires 72 hour advance
notice to utility companies
before digging by anyone

Call Dig-Safe: 811

IMPORTANT - DO NOT SCALE

This drawing provides approximate locations only and all facility information
must be verified by the user. EVERSOURCE MA GAS to have specific field
information identified. EVERSOURCE MA GAS disclaims any liability resulting from
the reliance by any person on the location shown on this map. Massachusetts
law requires that any person performing excavation work contact Dig-Safe so
that the location of any underground may be marked.

Address: 948-950 Kempton St CD

City/Town: New Bedford

Date Plotted: 04/29/2021