

APPLICATION/AGREEMENT

Permit # 1102-2021

For Trench/Disturbance Permit within the City of New Bedford

Dig Safe: 20211702053Date: 4/26/2021

TO THE MAYOR AND CITY COUNCIL:

DISTURBANCE PERMIT/TRENCH SAFETY PERMIT

Permission is hereby requested to excavate the surface of:

☒ City Propertyand/or ☐ Private Property*New Bedford*

Provide Sketch

Location of Work: 861 Tradewind St.Oakdale St - Bryant StInstall Gas ServiceWork will begin (weather permitting) on: May 10, 2021Applicant Name: Kevin O'Sullivan (ra)

Excavator(s) Name: _____

Company Name: Eversource

Hoisting Equipment License Number: _____

Grade: _____ Expiration Date: _____


Contact Number: 508-441-5817

Name & Contact Number of Insurer: _____

Competent Person on Work Site: ON FILEAPPROVED BY: Stephen CuglarDATE: 5-21-2021TITLE: Asst. City Engineer


This permit shall be posted at the work site, and shall remain until the work is completed. It is subject to inspection at all times.

Trenches must be maintained
weekly until final paving is
completedROADWAY CLOSURES WILL REQUIRE
AUTHORIZATION FROM THE
COMMISSIONER OF PUBLIC
INFRASTRUCTURE. TRAFFIC MANAGEMENT
PLANS MAY BE REQUIRED.Permit only valid for three months
from date of approval

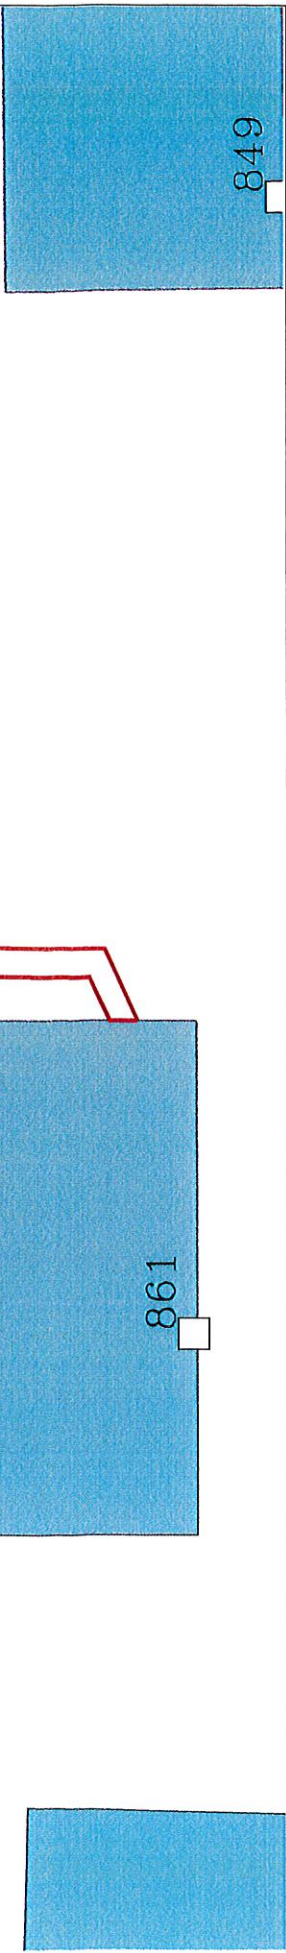

TRADEWIND ST

PROPOSED WORK AREA

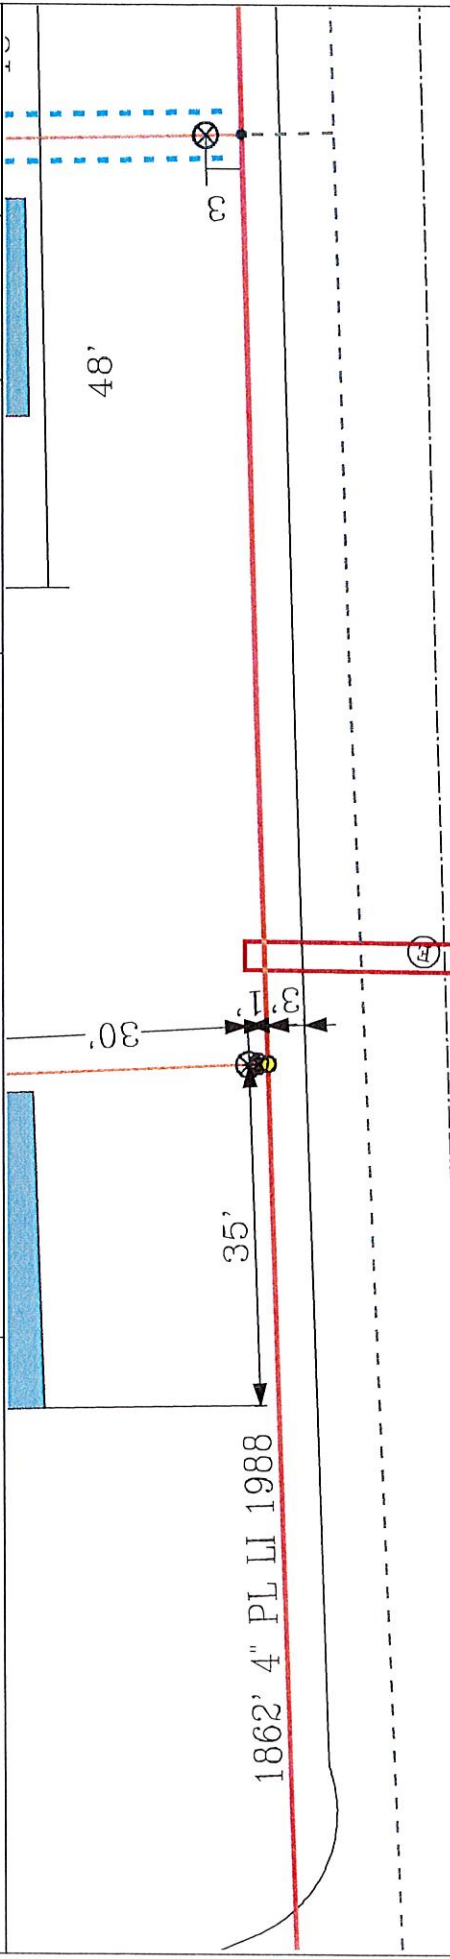

IMPORTANT - DO NOT SCALE

This drawing provides approximate locations only and all facility information may not be shown. Contact EVERSOURCE MA GAS to have specific field information and to determine the location of any underground utilities. The location of any underground work contact Dig-Safe so that the location of any underground may be marked.

EVERSOURCE

EVERSOURCE MA GAS
One NSTAR Way
Bedford, MA 02090
Phone 1-800-392-2000

MASS LAW

Requires 72 hour advance notice to utility companies before digging by anyone

Call Dig-Safe: 811

Address: 861 Tradewind St CD

City/Town: New Bedford

Date Plotted: 04/24/2021