

APPLICATION/AGREEMENT

Permit # 21-2021

For Trench/Disturbance Permit within the City of New Bedford

Dig Safe

Date: 1/11/2021

TO THE MAYOR AND CITY COUNCIL:

DISTURBANCE PERMIT/TRENCH SAFETY PERMIT

Permission is hereby requested to excavate the surface of : X City Property and/or X Private Property

Provide Sketch

Location of Work: 211 Princeton St.

Ashley Blvd - Brook St

Relay Gas Service

Work will begin (weather permitting) on: January 25, 2021

Applicant Name: Kevin O'Sullivan (ra)

Excavator(s) Name: _____

Company Name: Eversource

Hoisting Equipment License Number: _____

Grade: _____ Expiration Date: _____

Contact Number: 508-441-5817

Name & Contact Number of Insurer: _____

Competent Person on Work Site: ON FILE

APPROVED BY: _____

DATE: 1-14-2021


TITLE: Asst. City Engineer

This permit shall be posted at the work site, and shall remain until the work is completed. It is subject to inspection at all times.

ROADWAY CLOSURES WILL REQUIRE
AUTHORIZATION FROM THE
COMMISSIONER OF PUBLIC
INFRASTRUCTURE. TRAFFIC MANAGEMENT
PLANS MAY BE REQUIRED.

Trenches must be maintained weekly until
final paving is completed

Permits are valid for only three months

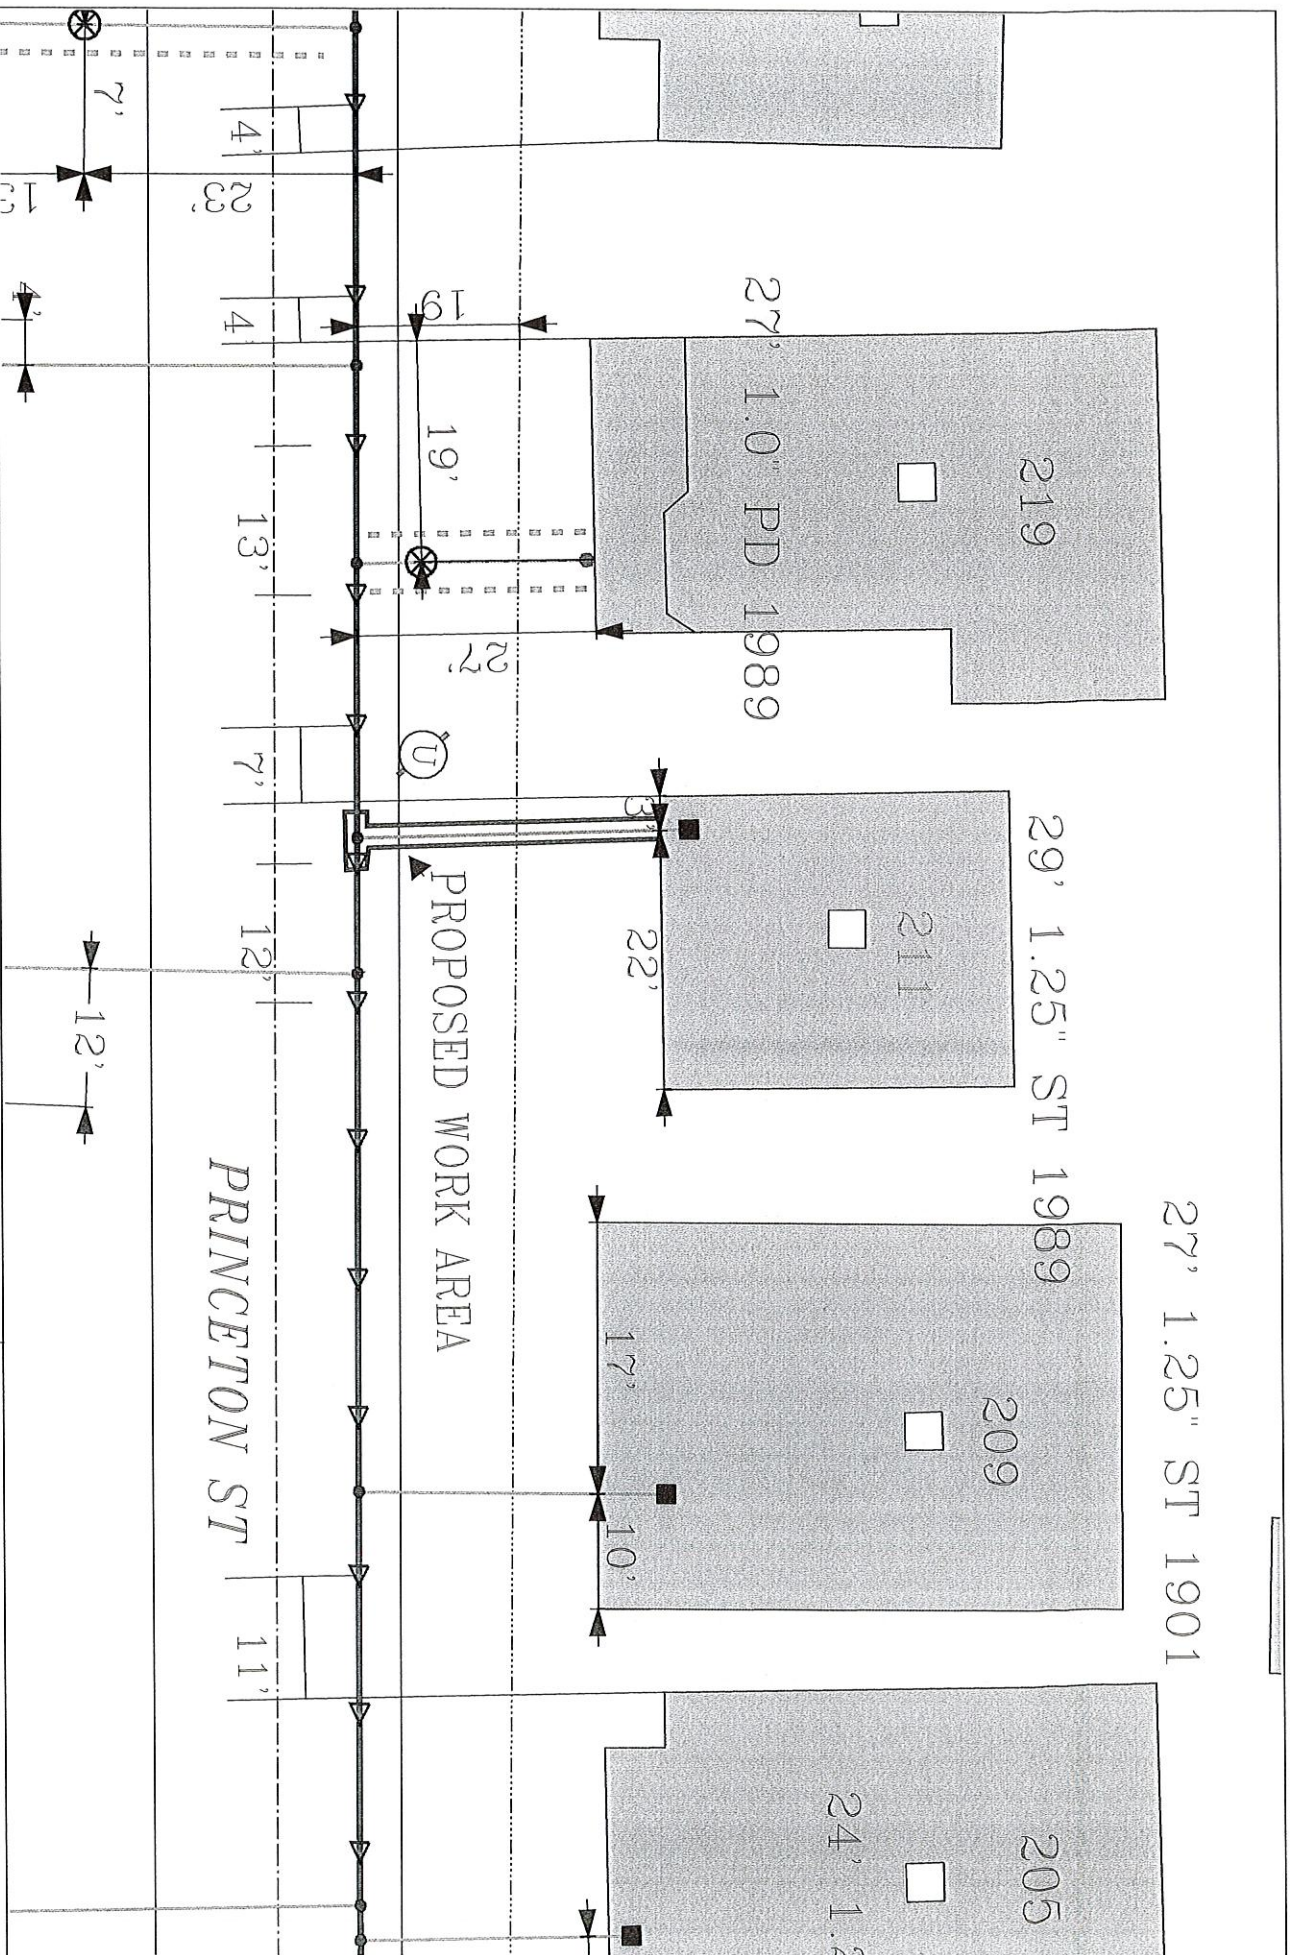

EVERSOURCE

EVERSOURCE MA GAS
One NSTAR Way, 02090
Westwood, MA
Phone 1-800-692-2000



MASS LAW

Provide 72 hours advance notice to utility companies before digging by anyone

Call Dig-Safe: 811

IMPORTANT - DO NOT SCALE

This drawing provides approximate locations only and all facility information may not be shown. Contact EVERSOURCE MA GAS to have specific field information identified. EVERSOURCE MA GAS disclaims any liability resulting from the reliance by any person on this drawing. EVERSOURCE MA GAS shall not be responsible for any person performing excavation work contact Dig-Safe so that the location of any underground may be marked.

Address: 211 Princeton St CD

City/Town: New Bedford

Date Plotted: 11/21/2020