

APPLICATION/AGREEMENT

Permit # 2021-2021

For Trench/Disturbance Permit within the City of New Bedford

Dig Safe: 20212110636

Date: 6/18/2021

TO THE MAYOR AND CITY COUNCIL:

DISTURBANCE PERMIT/TRENCH SAFETY PERMIT

Permission is hereby requested to excavate the surface of: X City Property and/or X Private Property

Provide Sketch


Location of Work: 156 Worcester St. - (see site compliance)Brockton St - Lynn StRelay Gas ServiceWork will begin (weather permitting) on: July 2, 2021Applicant Name: Kevin O'Sullivan (ra) Excavator(s) Name: _____Company Name: Eversource Hoisting Equipment License Number: _____

Grade: _____ Expiration Date: _____

Contact Number: 508-441-5817 Name & Contact Number of Insurer: _____Competent Person on Work Site: ON FILE APPROVED BY: Stephen Cupita DATE: 6-28-2021TITLE: Asst. City Engineer

This permit shall be posted at the work site, and shall remain until the work is completed. It is subject to inspection at all times.

ROADWAY CLOSURES WILL REQUIRE
AUTHORIZATION FROM THE
COMMISSIONER OF PUBLIC
INFRASTRUCTURE. TRAFFIC MANAGEMENT
PLANS MAY BE REQUIRED.Trenches must be maintained
weekly until final paving is
completedPermit only valid for three months
from date of approval

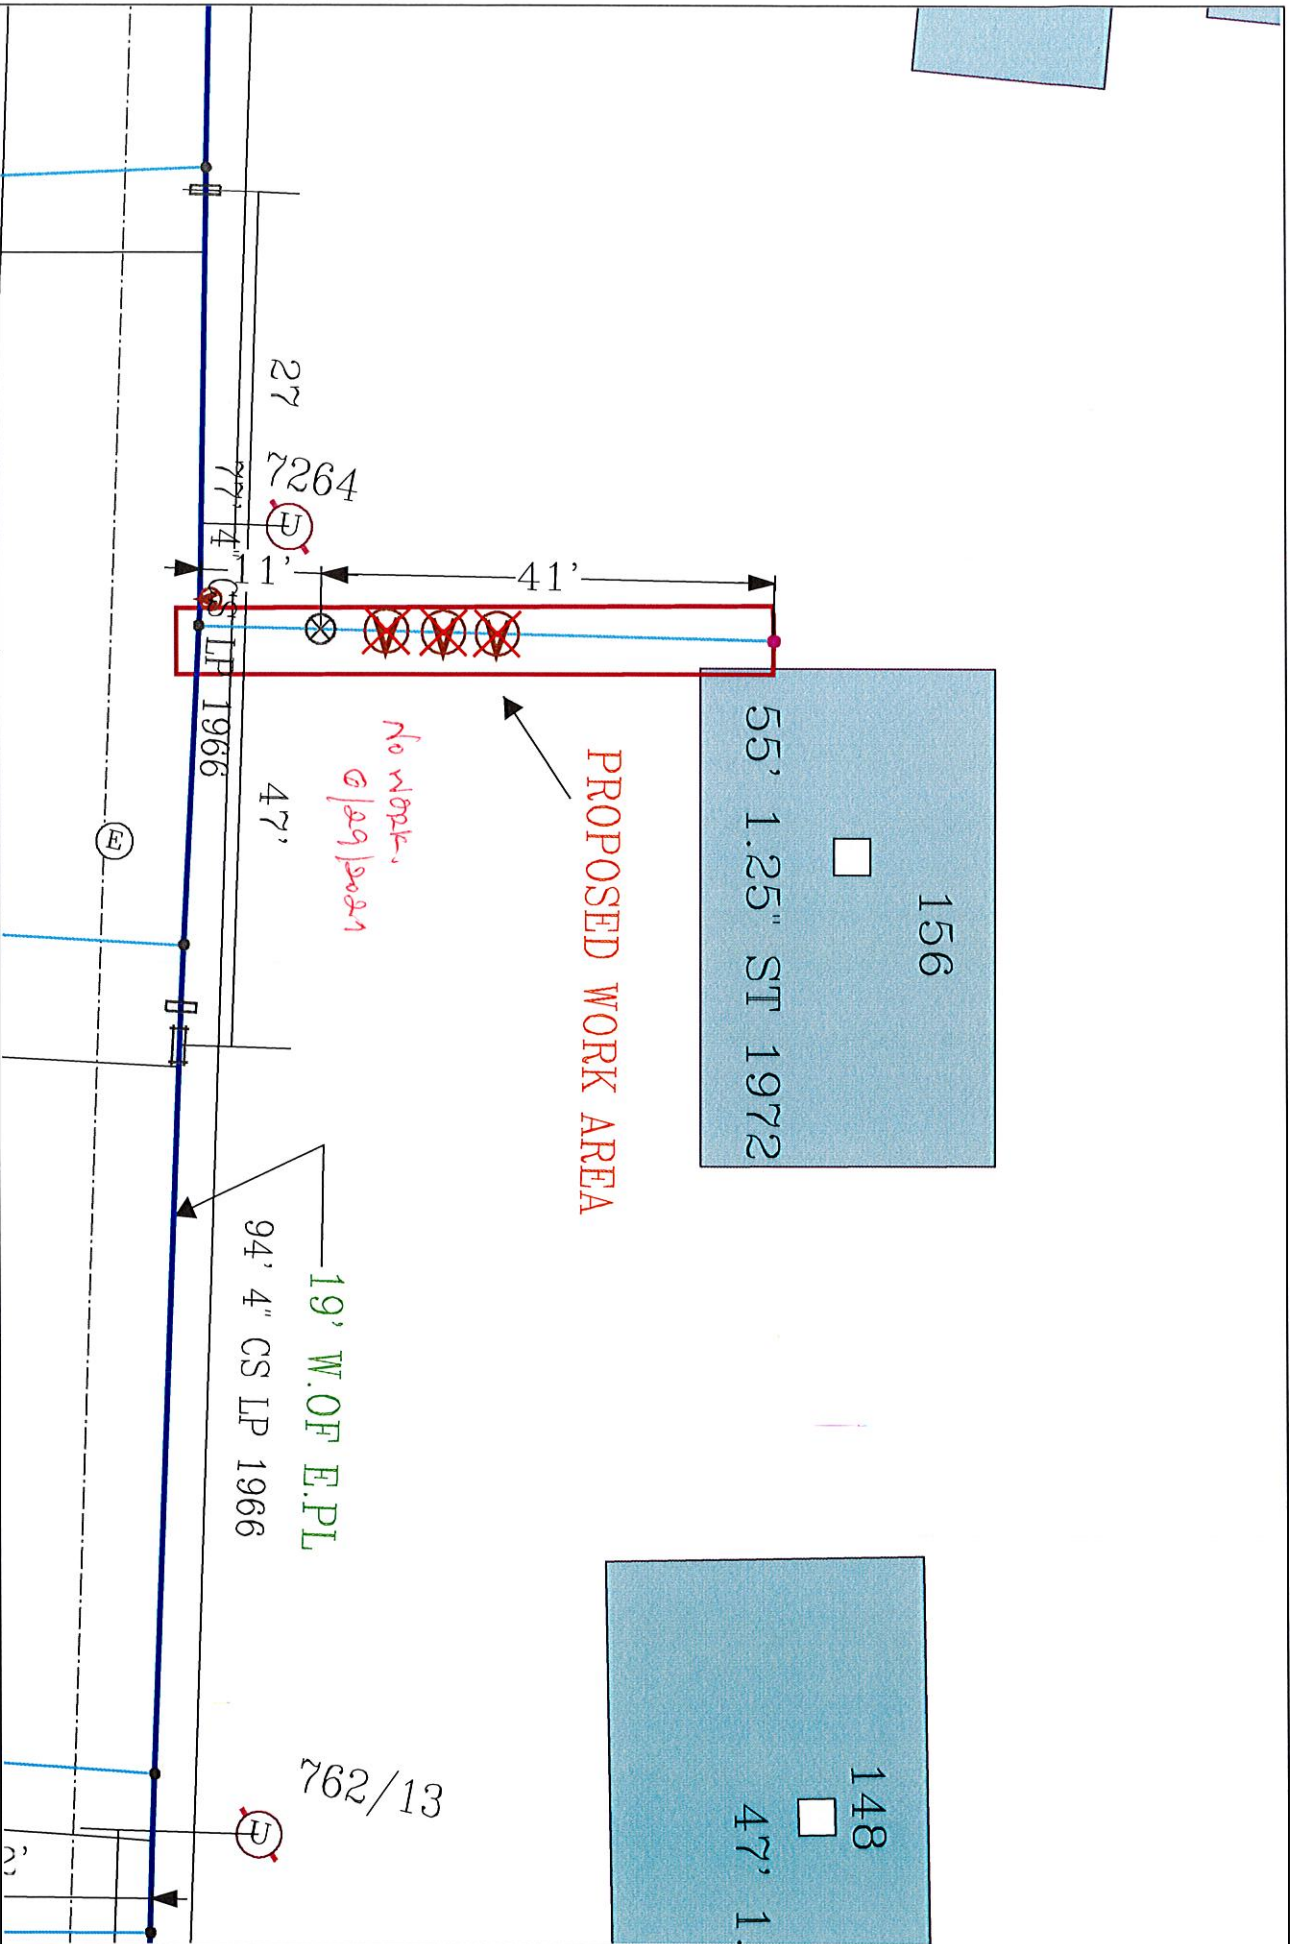

EVERSOURCE EVERSOURCE MA GAS One NORTON Way Boston, MA 02108 Phone 1-800-682-2000		MASS LAW Requires 72 hours advance notice to utility companies before digging by anyone Call Dig-Safe: 811	IMPORTANT - DO NOT SCALE This drawing provides approximate locations only and all facility information may not be shown. Contact EVERSOURCE MA GAS to have specific field information identified. EVERSOURCE MA GAS disclaims any liability resulting from the reliance by any person on the location shown on this map. Massachusetts law requires that any person performing excavation work contact Dig-Safe so that the location of any underground may be marked.	Address: 156 Worcester St WL City/Town: New Bedford 3/10/2021
--	--	--	--	--