

APPLICATION / AGREEMENT
For DISTURBANCE PERMIT within the City of New Bedford

Permit # 239.2021
Dig Safe # _____
Date Issued: JULY 21, 2021

This permit shall be posted at the work site, and shall remain until the work is completed. It is subject to inspection at all times.

TO THE MAYOR AND CITY COUNCIL: _____ DISTURBANCE PERMIT

Permission is hereby requested to excavate the surface of: _____ City Property

Location of work: 2147 ACUSHNET AVENUE

Substantially as per plan annexed, for the purpose of: FIVE SOIL BORINGS

* Concrete sidewalk squares need to be replaced after borings complete

Work will begin (weather permitting) on: 07.29.2021

Work will end (weather permitting) on: 08.29.2021

Applicant Name: [Signature]

Excavator(s) Name: Daniel K. Regan

Company Name: NEW ENGLAND GEOTECH, INC.

Hoisting Equipment License Number: _____

Grade: _____ Expiration Date: _____

Contact Name: _____

Name & Contact Number of Insurer: HERLIHY INSURANCE GROUP


Approved By: [Signature] Date: 7/21/2021

Title: Admin Manager

Provide Sketch

Roadway closures will require authorization from the Commissioner of Public Infrastructure.
Traffic management plans may be required.
For inspection, 24 hour notice is required and the Contractor / Applicant is required to
notify the D.P.I. @ 508-979-1550 Press 4 Repair. Permit Expires in 3 Months from work start date.

2021-2408471

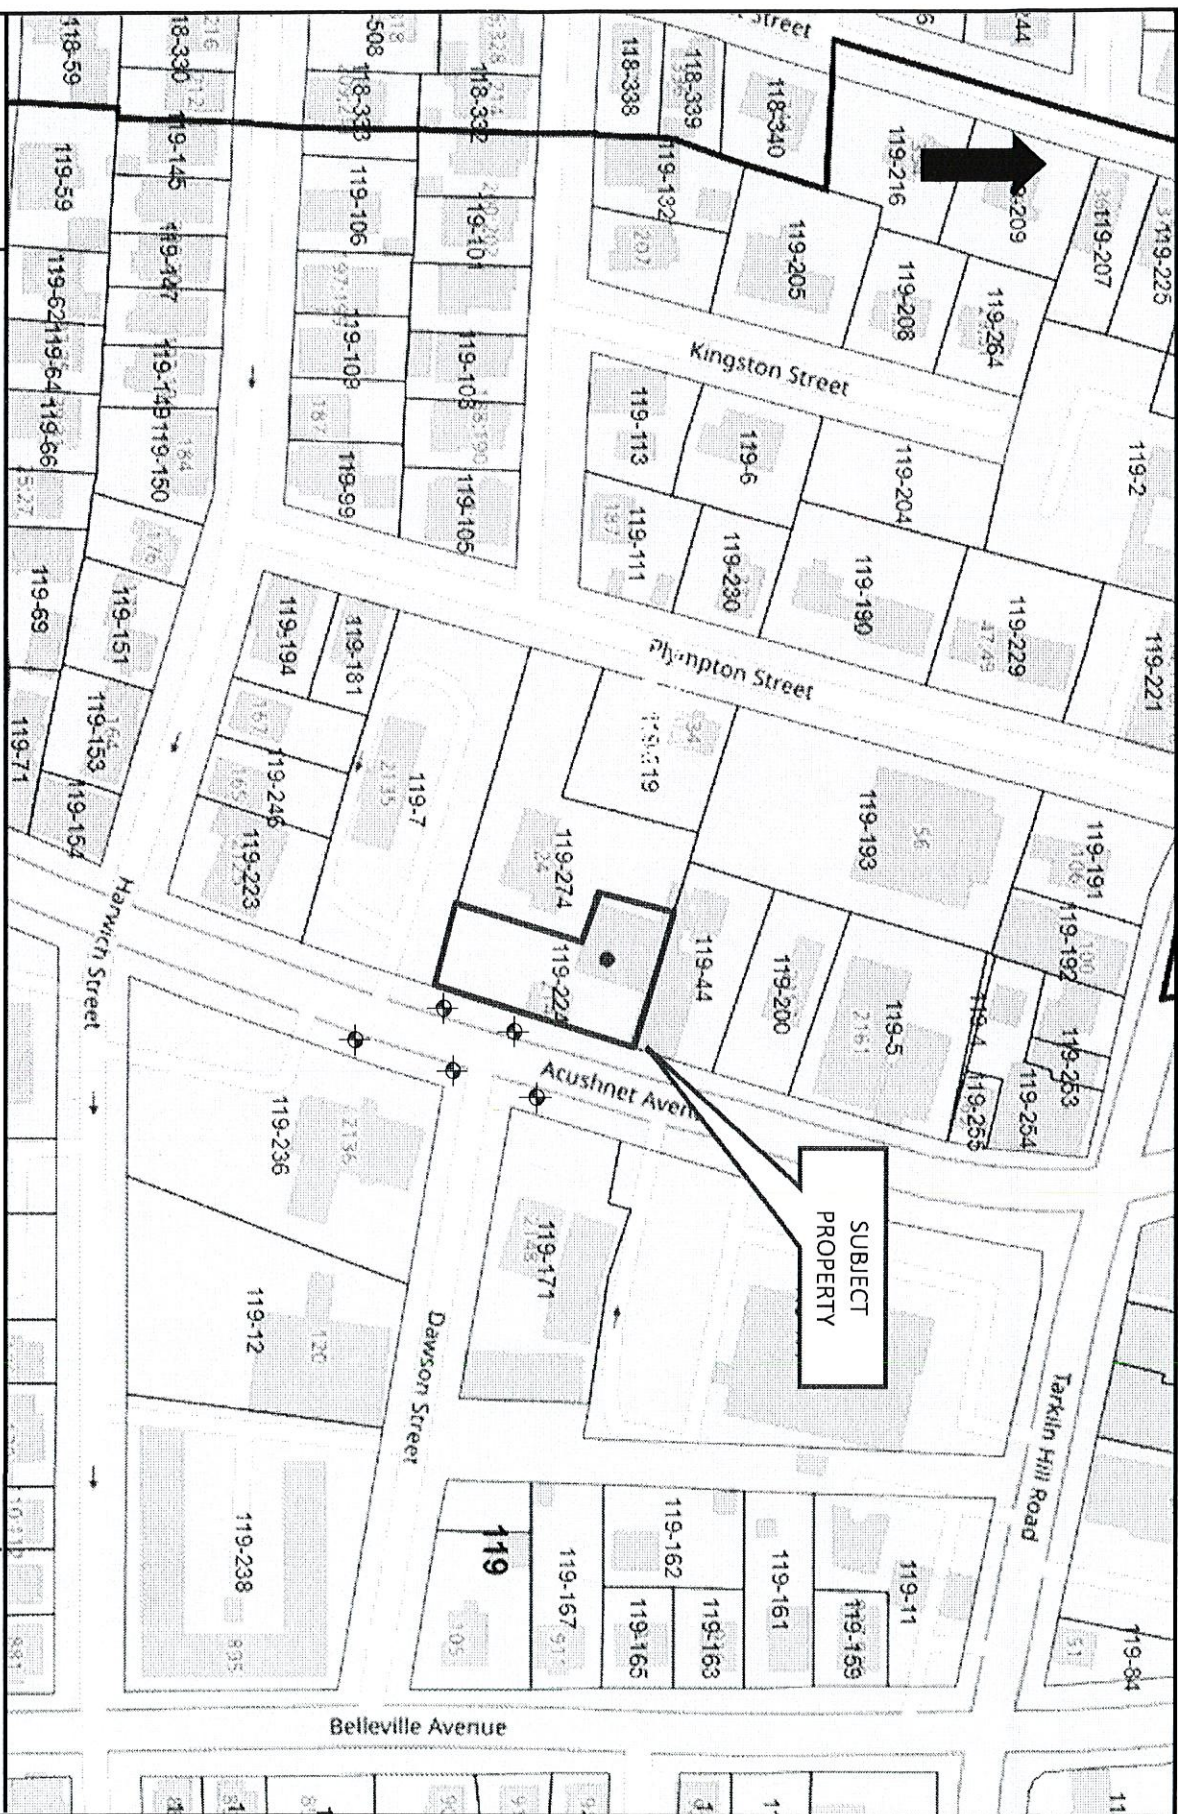

DRAWN BY: KJB
SCALE: NOTED
DATE: 11/12/20

PROPERTY ASSESSORS MAP

FIGURE NUMBER:

Wave 2 Environmental, Inc.

2147 ACUSHNET AVENUE
NEW BEDFORD, MASSACHUSETTS

5