

For DISTURBANCE PERMIT within the City of New Bedford

APPLICATION / AGREEMENT

This permit shall be posted at the work site, and shall remain until the work is completed. It is subject to inspection at all times.

TO THE MAYOR AND CITY COUNCIL: ☒ DISTURBANCE PERMIT

Permission is hereby requested to excavate the surface of: ☒ City Property

Location of work: Pleasant Street at Market Street to William Street

Substantially as per plan annexed, for the purpose of: trenches for Comcast


Work will begin (weather permitting) on: 8/25/2021

Work will end (weather permitting) on: 9/25/2021

Applicant Name: Tyler Nardone

Company Name: Mirra Company, Inc.

Contact Name: Tyler Nardone

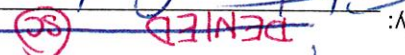Approved By:  (SC)

Date: ~~7-28-2021~~ 8-23-2021

Roadway closures will require authorization from the Commissioner of Public Infrastructure.

Traffic management plans may be required.

For inspection, 24 hour notice is required and the Contractor / Applicant is required to

notify the D.P.I. @ 508-979-1550 Press 4 Repair. Permit Expires in 3 Months from work start date.

Provide Sketch

Name & Contact Number of Insurer: Energi Insurance Services 978-531-1822


Hoisting Equipment License Number: 142467
Grade: HE
Expiration Date: 9/24/2021

Excavator(s) Name: Kevin Obrien

Date Issued: 8-26-21

Dig Safe # 2021-300-1873

Permit # 257-2021

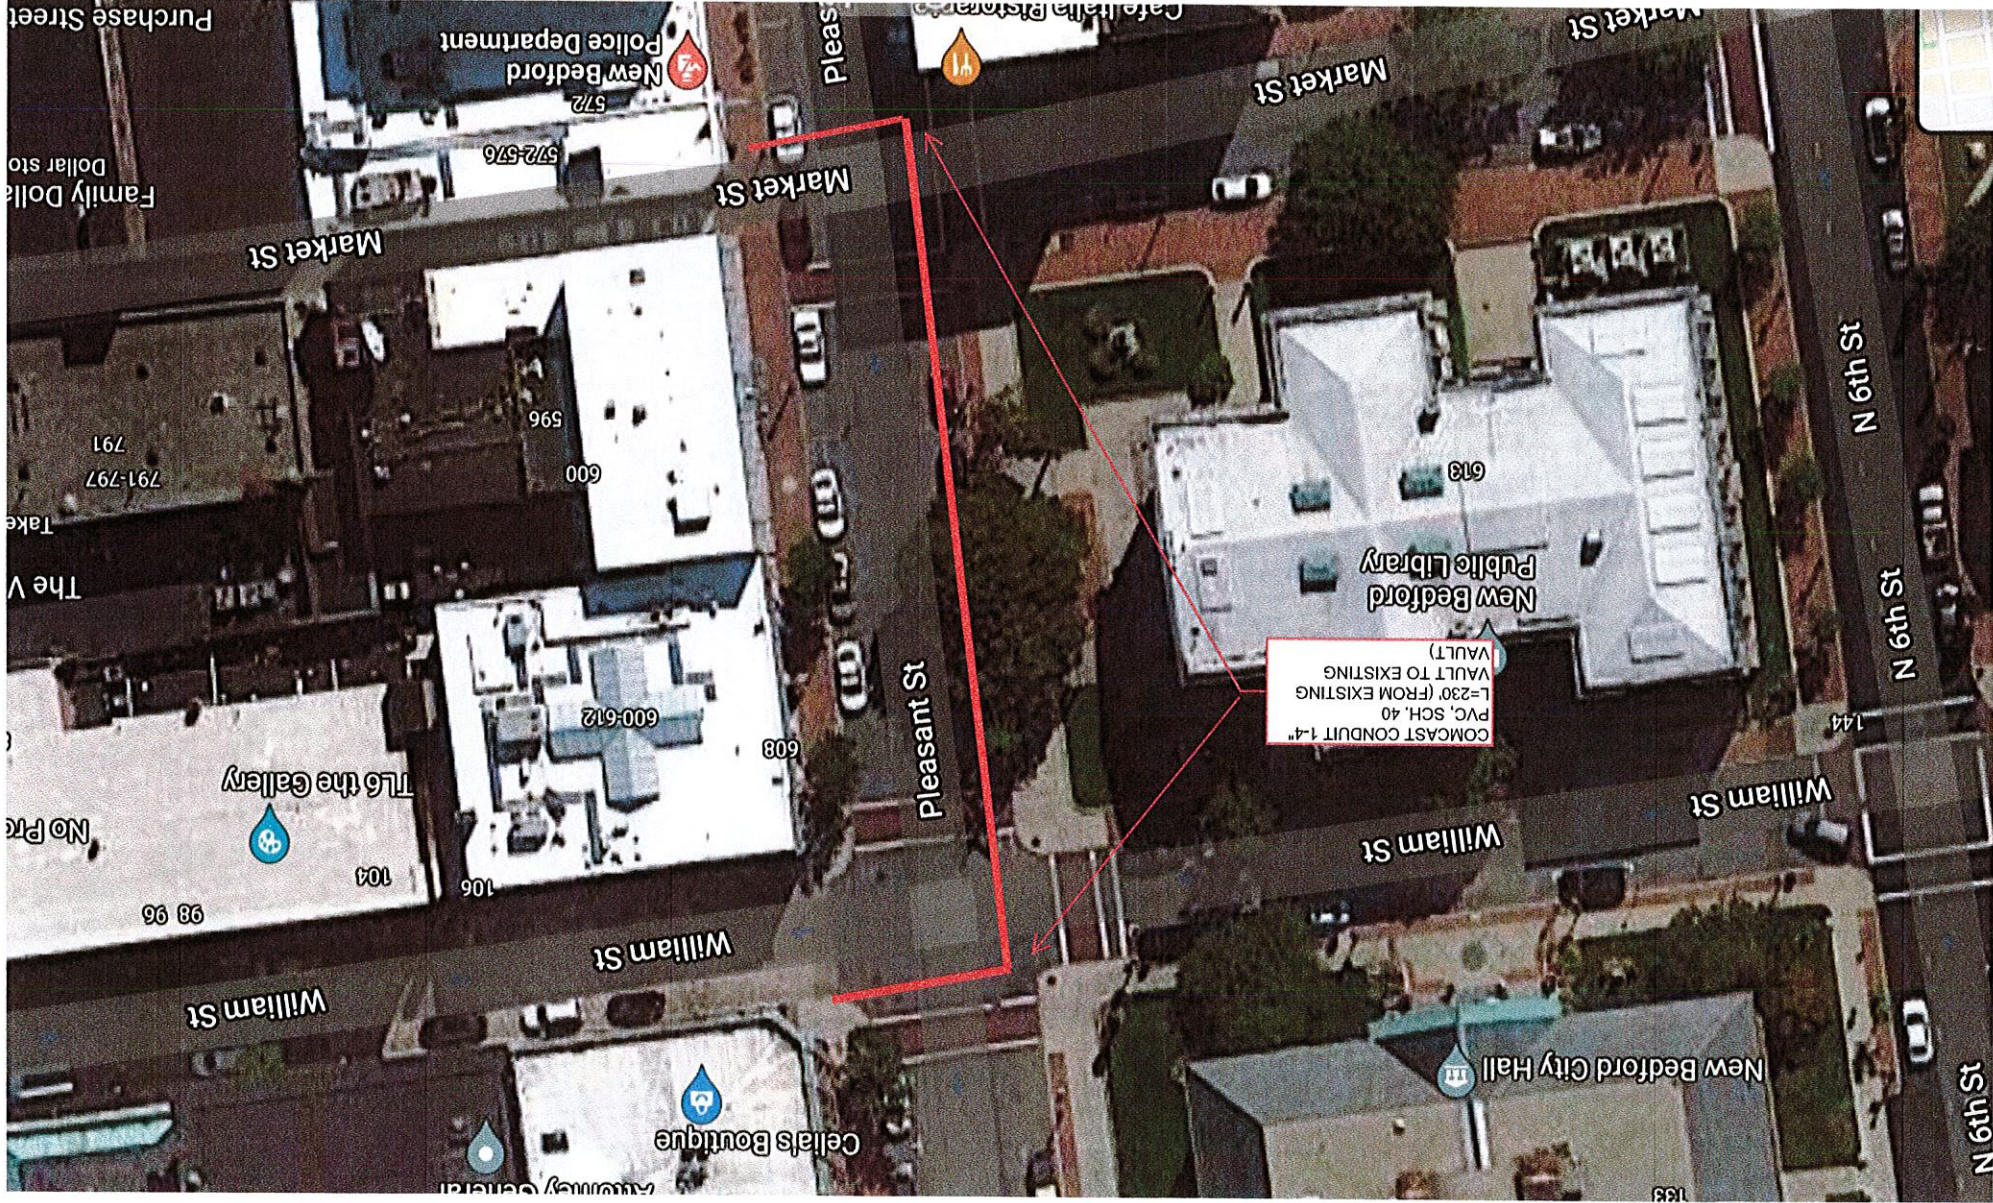

COMCAST CONDUIT 1.4"
PVC, SCH. 40
L=230' (FROM EXISTING
VAULT TO EXISTING
VAULT)

new plan
APPROVED
8-23-2021