

For DISTURBANCE PERMIT within the City of New Bedford

APPLICATION / AGREEMENT

This permit shall be posted at the work site, and shall remain until the work is completed. It is subject to inspection at all times.

TO THE MAYOR AND CITY COUNCIL:

☒ DISTURBANCE PERMIT

Permission is hereby requested to excavate the surface of: ☒ City Property

MADISON STREET AT PURCHASE STREET

Location of work:

DIG AND REPAIR

Substantially as per plan annexed, for the purpose of:

Repairing existing cast conduit

Work will begin (weather permitting) on: 9/22/2021

Work will end (weather permitting) on: 10/22/2021

Applicant Name:

MIRRA COMPANY, INC.

Company Name:

9178.758.0223

Contact Name:

Approved By: Stephen Cusack

Date: 9-20-2021

Title:

Asst. City Engineer

Roadway closures will require authorization from the Commissioner of Public Infrastructure.

Traffic management plans may be required.

For inspection, 24 hour notice is required and the Contractor / Applicant is required to

notify the D.P.I. @ 508-979-1550 Press 4 Repair. Permit Expires in 3 Months from work start date.

Provide Sketch

Name & Contact Number of Insurer:

ENERGI INSUR SERV.

Grade: _____

Expiration Date: _____

Hoisting Equipment License Number: _____

Excavator(s) Name:

Tyler Wardone

Date Issued: _____


SEPTEMBER 17, 2021

Dig Safe #

2021-3714422

Permit #

383-2021

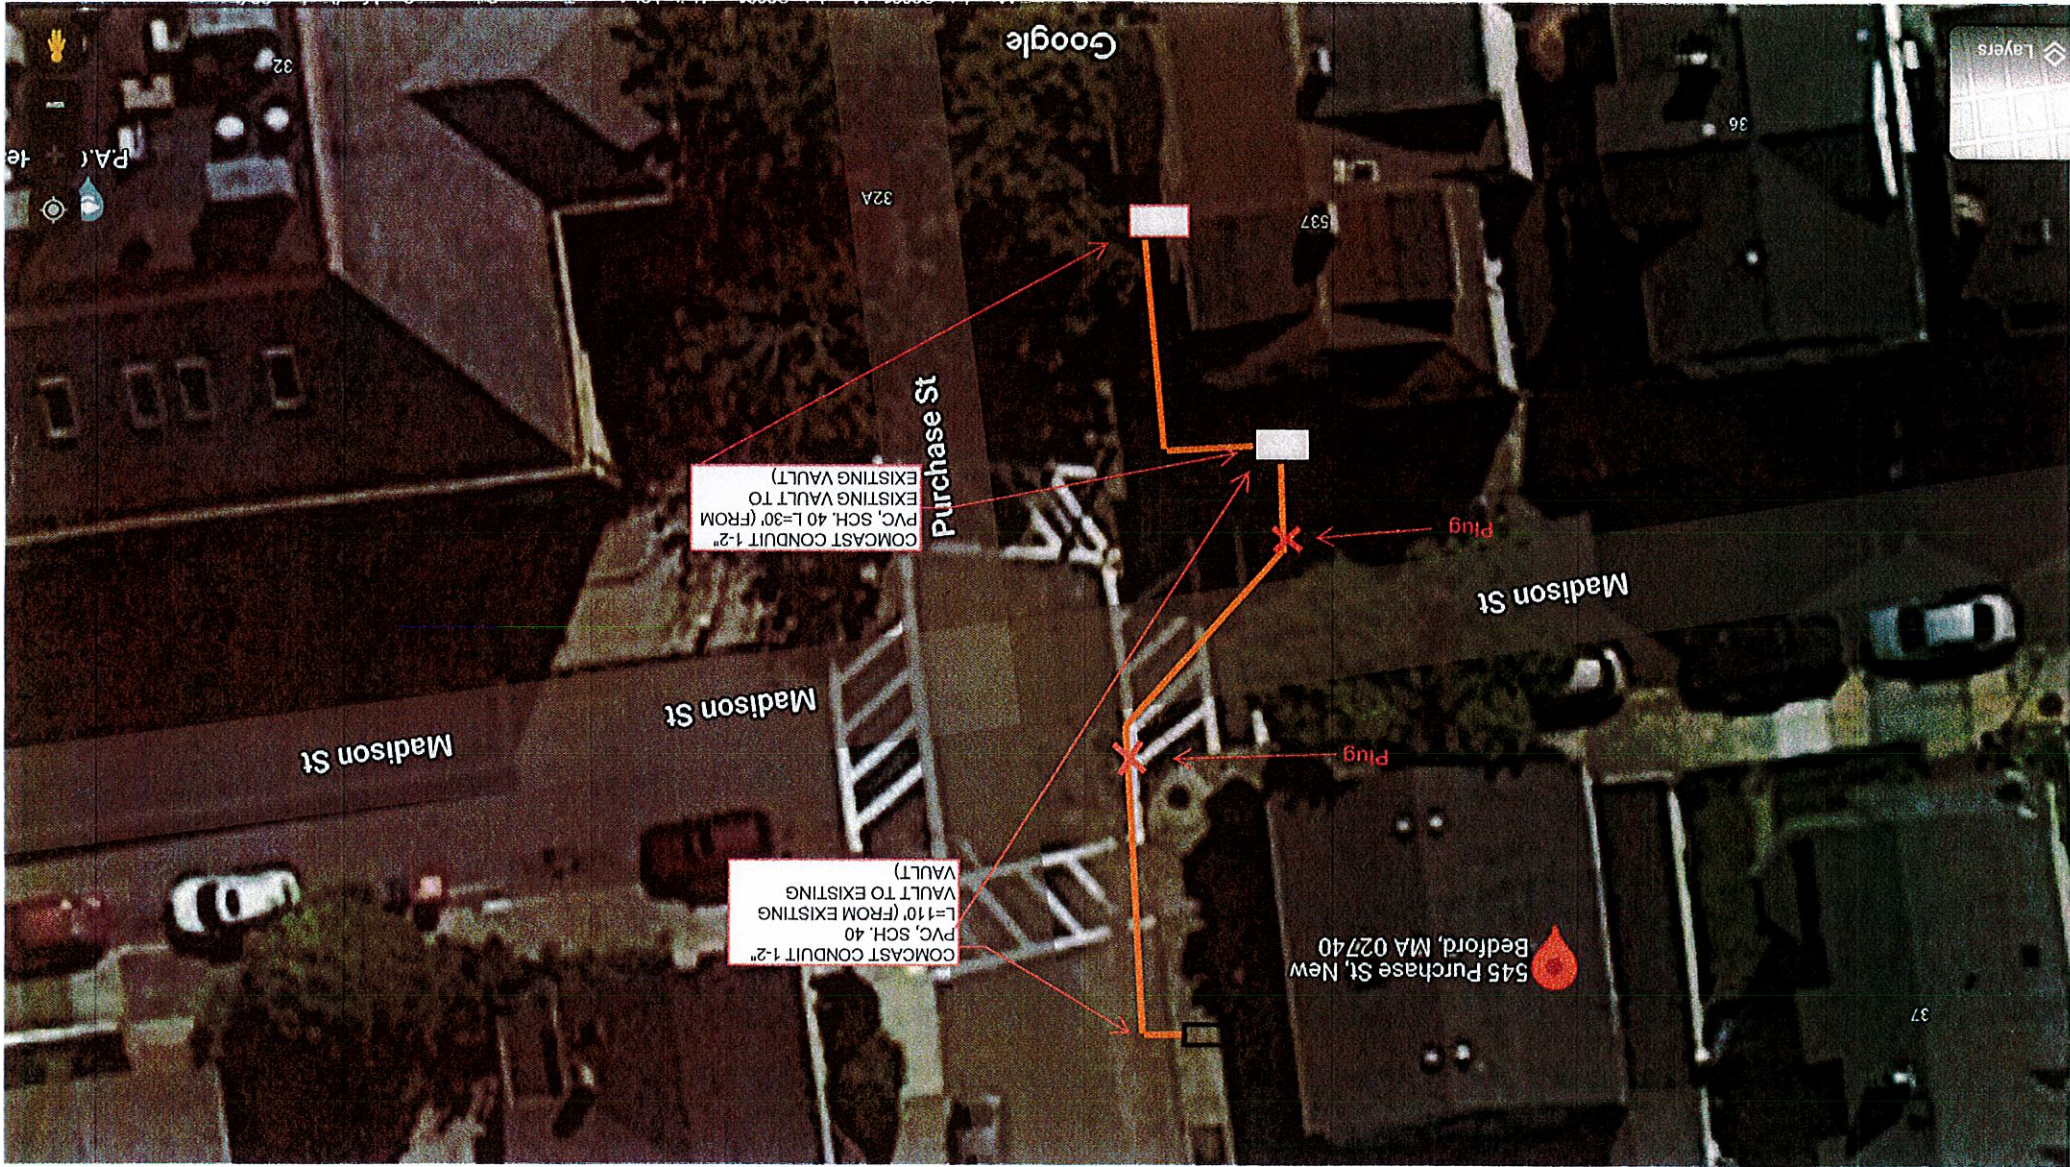

Google

Layers

32A

537

36

32

P.A.I.

Purchase St

Madison St

Madison St

Madison St

545 Purchase St, New Bedford, MA 02740

COMCAST CONDUIT 1-2"
PVC, SCH. 40 L=30' (FROM
EXISTING VAULT TO
EXISTING VAULT)

COMCAST CONDUIT 1-2"
PVC, SCH. 40
L=110' (FROM EXISTING
VAULT TO EXISTING
VAULT)

Plug

Plug

37