

APPLICATION/AGREEMENT

Permit # 408-2021

For Trench/Disturbance Permit within the City of New Bedford

Dig Safe: 20213410626Date: 8/26/2021

TO THE MAYOR AND CITY COUNCIL:

DISTURBANCE PERMIT/TRENCH SAFETY PERMIT


Permission is hereby requested to excavate the surface of: X City Property and/or X Private Property
Provide SketchLocation of Work: 163 Cornell St. - CorrosionNemasket St. - Fairmount St.Relay Gas ServiceWork will begin (weather permitting) on: September 9, 2021Applicant Name: Kevin O'Sullivan (ra) Excavator(s) Name: _____Company Name: Eversource Hoisting Equipment License Number: _____

Grade: _____ Expiration Date: _____

Contact Number: 508-441-5817 Name & Contact Number of Insurer: _____Competent Person on Work Site: ON FILEAPPROVED BY: Stephen Cupfaro DATE: 9-21-2021TITLE: Asst. City Engineer

This permit shall be posted at the work site, and shall remain until the work is completed. It is subject to inspection at all times.

Permit only valid for three months
from date of approvalROADWAY CLOSURES WILL REQUIRE
AUTHORIZATION FROM THE
COMMISSIONER OF PUBLIC
INFRASTRUCTURE. TRAFFIC MANAGEMENT
PLANS MAY BE REQUIRED.Trenches must be maintained
weekly until final paving is
completed

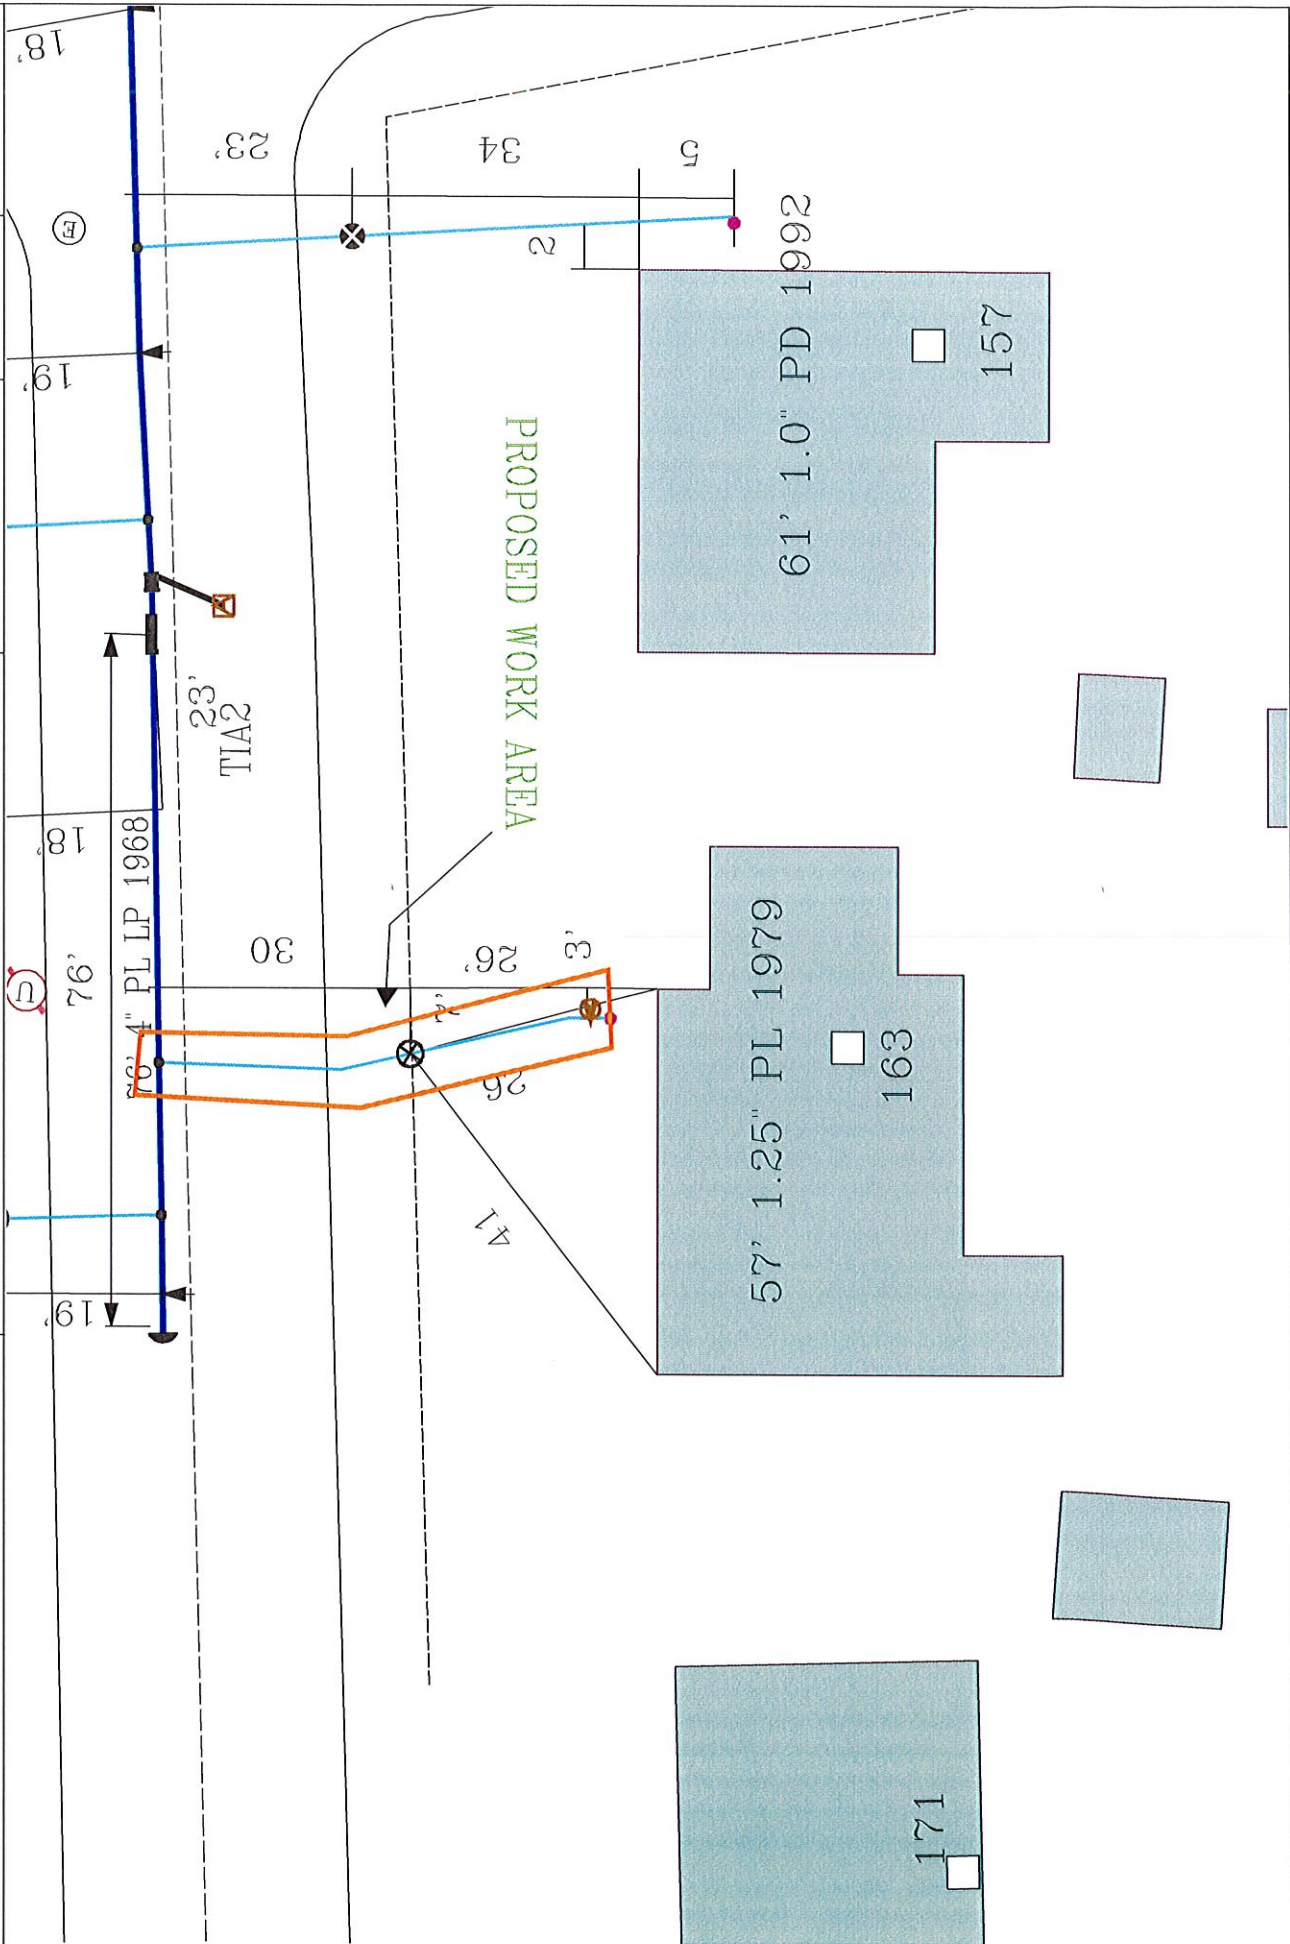

EVERSOURCE

EVERSOURCE MA GAS
The NSMIL Key
Pittsford, MA 02290
Phone 1-800-582-2000



MASS LAW

Requires 72 hour advance notice to utility companies before digging by anyone

Call Dig-Safe: 811

IMPORTANT - DO NOT SCALE

This drawing provides approximate locations only and all facility information shown is for informational purposes only. It is not to be used for any other purpose. The location of any underground may be marked.

Address: 163 Cornell St WL

City/Town: New Bedford 3/10/2021

Date Plotted: 03/10/2021