

APPLICATION/AGREEMENT

For Trench/Disturbance Permit within the City of New Bedford

Permit #

41-2021

Dig Safe: 20210400339

Date: 1/25/2021

TO THE MAYOR AND CITY COUNCIL: DISTURBANCE PERMIT/TRENCH SAFETY PERMIT

Permission is hereby requested to excavate the surface of: ☒ City Property and/or ☐ Private Property
Provide Sketch

Location of Work: Pleasant St.
Wking from Walnut St to Bedford St
Relay Gas Main and Services

Work will begin (weather permitting) on: February 8, 2021

Applicant Name: Kevin O'Sullivan (ra) Excavator(s) Name: _____

Company Name: Eversource Hoisting Equipment License Number: _____
Grade: _____ Expiration Date: _____

Contact Number: 508-441-5817 Name & Contact Number of Insurer: _____

Competent Person on Work Site: ON FILE

APPROVED BY: Stephen Cyprian DATE: 2-5-2021

TITLE: Asst. City Engineer

This permit shall be posted at the work site, and shall remain until the work is completed. It is subject to inspection at all times.

Trenches must be maintained weekly until
final paving is completed

Permit only valid for six months
from date of approval

PATCH REPAIR: Curb line to center of roadway.

Adjust structures as needed. All existing wheelchair
ramps abutting the final paving must be ADA
compliant and built in accordance with City of New
Bedford's Construction Standards. Wheelchair
ramps must be installed prior to final paving.

ROADWAY CLOSURES WILL REQUIRE
AUTHORIZATION FROM THE
COMMISSIONER OF PUBLIC
INFRASTRUCTURE. TRAFFIC MANAGEMENT
PLANS MAY BE REQUIRED.

Presented to the Mayor for approval

City Clerk _____

Approved _____

APPLICATION OF

EVERSOURCE _____

to
DISTURB THE SURFACE

of _____ Pleasant St _____

OFFICE OF CITY CLERK

Granted provisionally, subject to ratification
by the Mayor and City Council.


City Clerk

IN CITY COUNCIL

RECEIVED AND ACTION OF

THE CITY CLERK RATIFIED

City Clerk

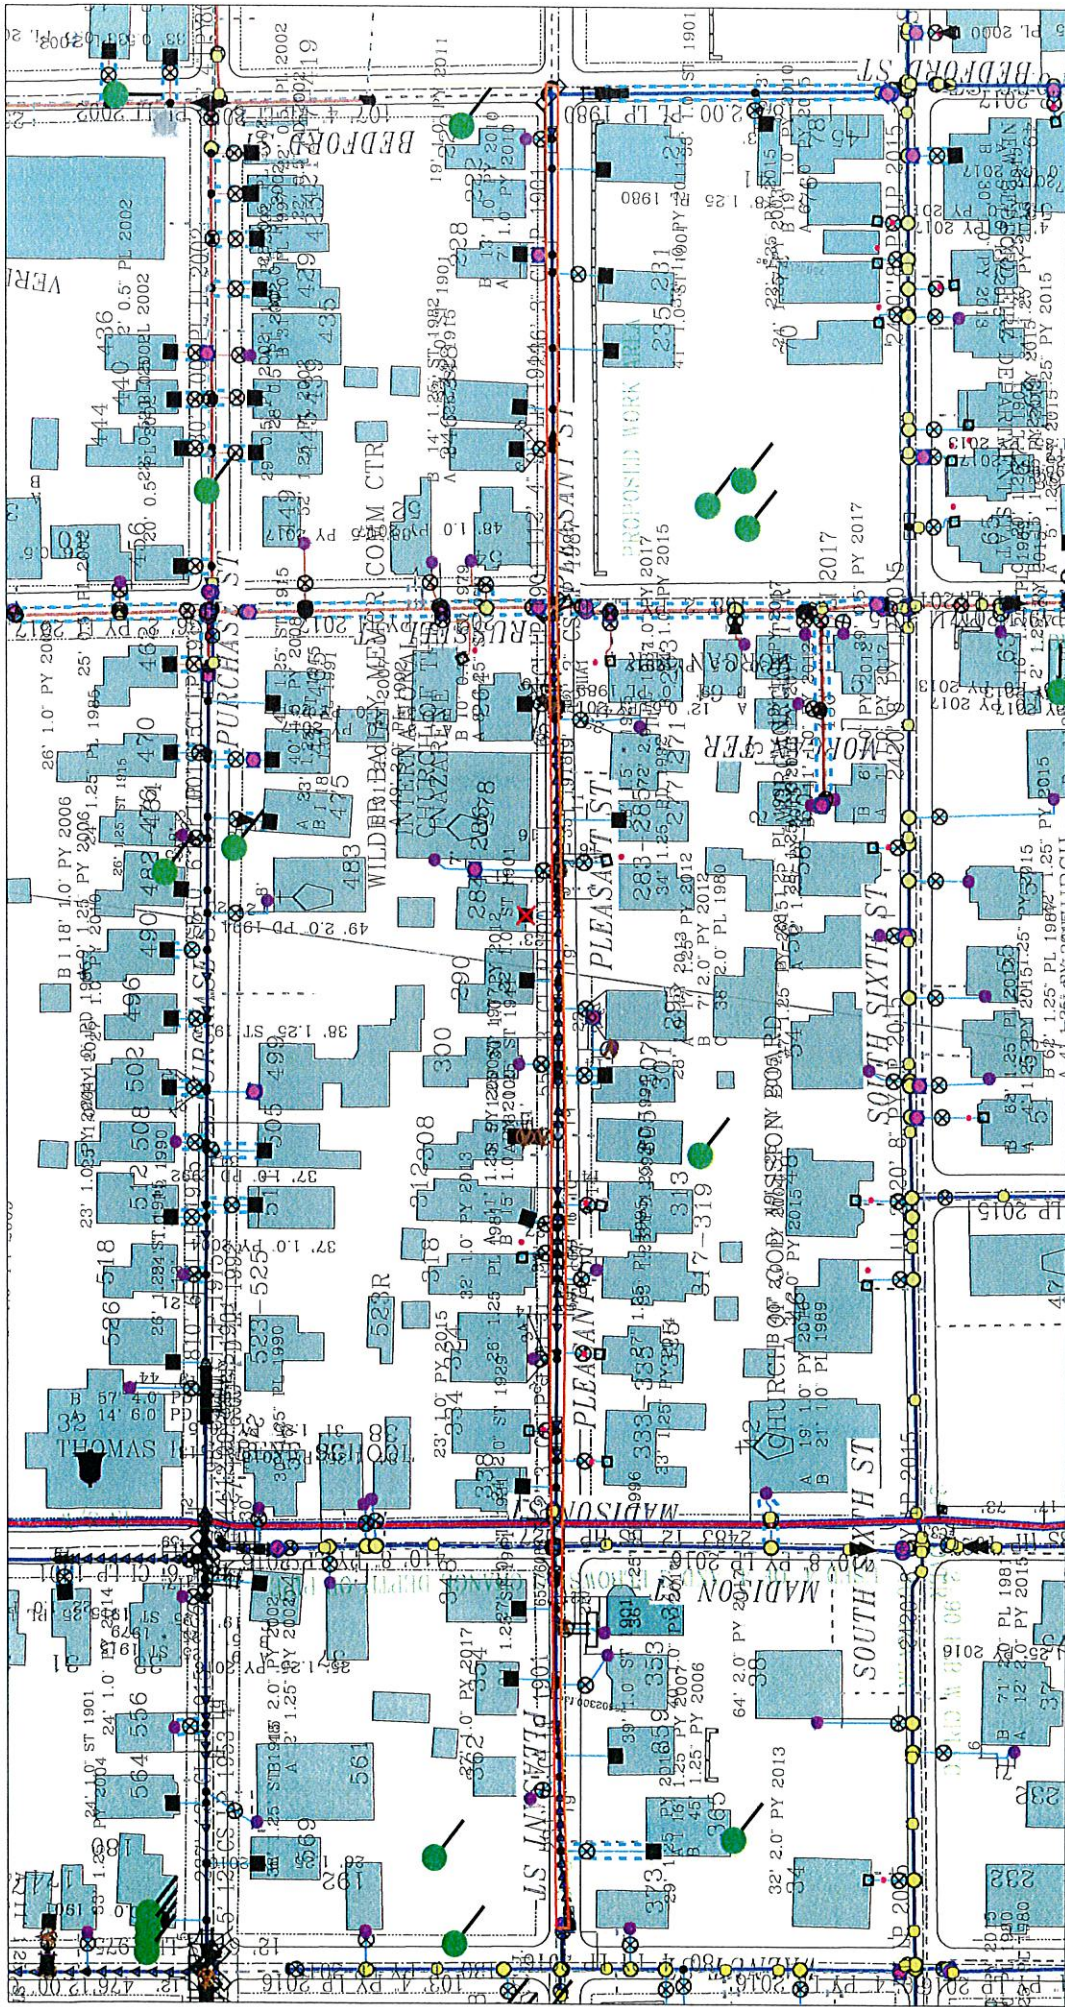

MASS LAW
Call Dig-Safe: 811

IMPORTANT - DO NOT SCALE
The drawing provides approximate locations only and all facility information must be verified. Contact the utility owner for more information. Liability resulting from reliance on any information shown on this map is disclaimed. See the location of any underground may be marked.

Address:
City / Town: Pleasant St CD
New Bedford

DIG SAFE #: 20210400339

START DATE: 01/28/2021 8:30:00 AM

RCVD DATE: 01/25/2021 8:15:00 AM

SEQUENCE #: 34

STATION CODE:

CP

LOCATION

TOWN: NEW BEDFORD

ADDRESS: PLEASANT ST

CROSS STREET: WALNUT ST

CROSS STREET 2: BEDFORD ST

ADDITIONAL INFO:

WKG ON PLEASANT ST FROM & INCLUDE INTER W/ WALNUT ST CONT TO & INCLUDE INTER W/ BEDFORD ST //

GENERAL INFORMATION

NATURE OF WORK: RELAY GAS MAIN & SERVS

AREA IS PREMARKED..YES

EXTENT OF WORK: IN ST & ST TO ALL HSES //

CONTRACTOR

CALLER: ROBIN ALVES

TELEPHONE: (508)-441-5809 ext

EMAIL ADDRESS: ROBIN.ALVES@EVERSOURCE.COM

CONTRACTOR: EVERSOURCE GAS

50 DUCHAINE BLVD, NEW BEDFORD, MA 02740

EXCAVATOR DOING WORK: SAME & RJ DEVEREUX

LOOK-UP PERSON:

DATE:

CAST IRON (X)

C.I. SIZE:

LOOK-UP PERSON COMMENTS:

MARKOUT INFORMATION

MARKOUT PERSON:

#:

MARKOUT DATE:

TIME:

AREA PRE-MARKED: [] YES [] NO

CHECK ALL THAT APPLY: [] NOT MARKED NOTIFIED [] MARKED [] SITE VISIT [] ON GOING

ENTER (X) IF: [] CAST IRON WILL BE EXPOSED OR AFFECTED BY EXCAVATION

[] CAST IRON WILL NOT BE EXPOSED OR AFFECTED BY EXCAVATION

[] NEITHER OF THE ABOVE CAN BE DETERMINED AT THIS TIME

MARKOUT COMMENTS:

SEE ACTIVITY REPORT # _____ FOR ADDITIONAL COMMENTS