

APPLICATION/AGREEMENT

For Trench/Disturbance Permit within the City of New Bedford

Permit # 449 2021

Dig Safe: 20213710372

Date: 9/16/2021

TO THE MAYOR AND CITY COUNCIL:

DISTURBANCE PERMIT/TRENCH SAFETY PERMIT

Permission is hereby requested to excavate the surface of: X City Property and/or X Private Property

Provide Sketch

Location of Work: 73 Calumet St. cross streets

W. Rodney French Blvd. - Brock Ave.

Gas Line Maintenance

Work will begin (weather permitting) on: September 30, 2021

Applicant Name: Kevin O'Sullivan (ra)

Excavator(s) Name: _____

Company Name: Eversource

Hoisting Equipment License Number: _____

Grade: _____ Expiration Date: _____

Contact Number: 508-441-5817

Name & Contact Number of Insurer: _____

Competent Person on Work Site: ON FILE

APPROVED BY: Stephen Cuyler DATE: 10-4-2021

TITLE: Asst. City Engineer

This permit shall be posted at the work site, and shall remain until the work is completed. It is subject to inspection at all times.

Permit only valid for three months
from date of approval

ROADWAY CLOSURES WILL REQUIRE
AUTHORIZATION FROM THE
COMMISSIONER OF PUBLIC
INFRASTRUCTURE. TRAFFIC MANAGEMENT
PLANS MAY BE REQUIRED.

Trenches must be maintained
weekly until final paving is
completed

31' 1.0" PY 2016

41' 1.0" PY 2010

30' 1.0" PD

69

77

73

PROPOSED WORK AREA 2'

140' 4" CI LP 1922

34

2' 4'

EVERSOURCE

EVERSOURCE MA GAS
One NSTAR Way
Westwood, MA 02090
Phone 1-800-532-2000

MASS LAW

Requires 72 hour advance
notice to Utility Companies
before digging by anyone

call Dig-Safe: 811

IMPORTANT - DO NOT SCALE

This drawing provides approximate locations only and all facility information may not be shown. Contact EVERSOURCE MA GAS to have specific field information identified. EVERSOURCE MA GAS is not responsible for any resulting damage or injury caused by any person performing excavation work contact Dig-Safe so that the location of any underground may be marked.

Address: 73 Calumet St


City/Town: New Bedford

Date Plotted: 08/14/2021

31' 1.0" PY 2016

73 41' 1.0" PY 2010

69 30' 1.0" PD

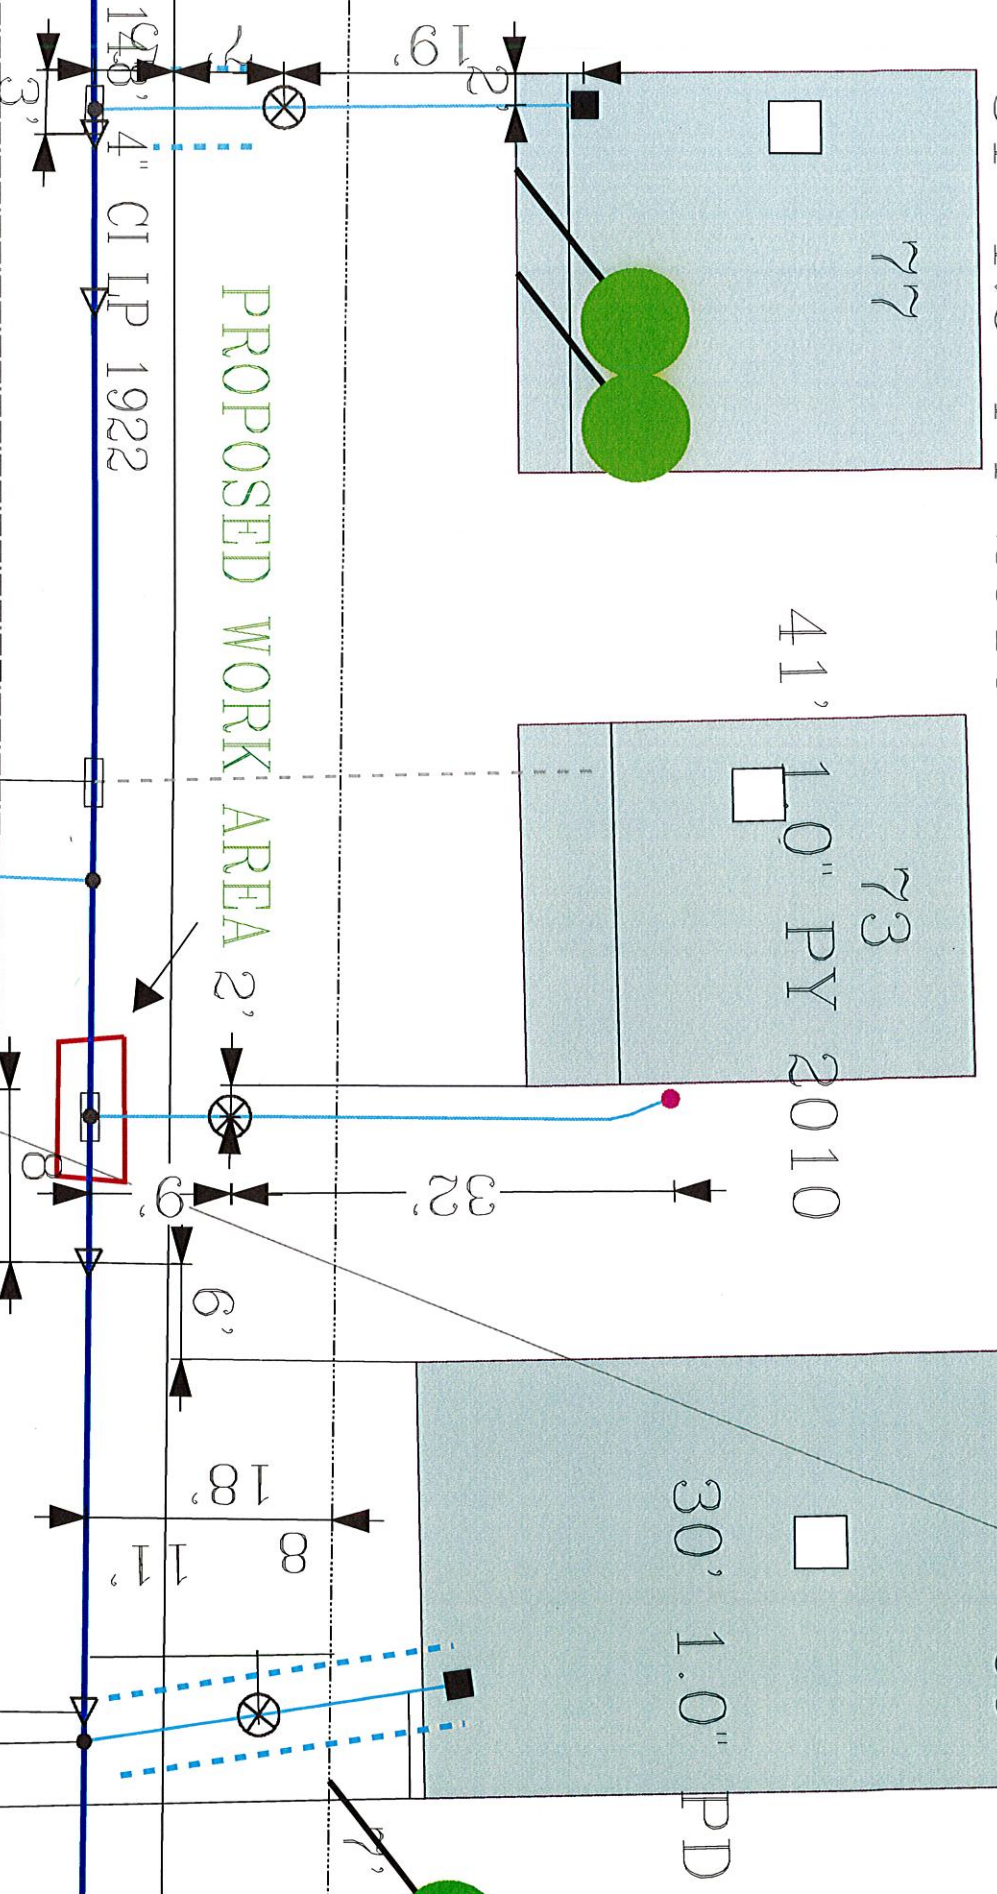

PROPOSED WORK AREA 2'

14" 4" CI IP 1922

34 2' 4'

EVERSOURCE

EVERSOURCE MA GAS
One NSTL Park
Bedford, MA 02290
Phone 1-800-582-2000



MASS LAW

Requires 72 hour advance
notice to utility companies
before digging by anyone

Call Dig-Safe: 811

IMPORTANT - DO NOT SCALE

This drawing provides approximate locations only and all facility information
information is for informational purposes only. Eversource MA Gas disclaims any liability resulting from
the reliance by any person on the location shown on this map. Massachusetts
law requires that any person performing excavation work contact Dig-Safe so
that the location of any underground may be marked.

Address: 73 Calumet St

City/Town: New Bedford

Date Plotted: 08/14/2021

(DIG SAFE SYSTEM, INC - MA) 09/16/2021 07:25:43

-BB -CN -CP

*** INTERNET TICKET ***

***** REGULAR *****

TIME..07:25 DATE..09/16/2021

REQUEST NO...20213710372

STATE.....MASSACHUSETTS

MUNICIPALITY..NEW BEDFORD

ADDRESS..73

STREET...CALUMET ST

NEAREST CROSS STREET 1.BROCK AVE

NEAREST CROSS STREET 2..W RODNEY FRENCH BLVD

NATURE OF WORK..GAS LINE MAINTENANCE

EXTENT OF WORK
WORKING IN THE STREET

AREA IS PREMARKED..YES

START DATE.....09/21/2021 START TIME..07:45

CALLER.....ROBIN ALVES

TITLE.....

RETURN CALL.....

PHONE #.....508-441-5809

FAX #.....

ALT. PHONE #.....

EMAIL ADDRESS..ROBIN.ALVES@EVERSOURCE.COM

CONTRACTOR.....EVERSOURCE GAS

ADDRESS.....50 DUCHAINE BLVD

CITY.....NEW BEDFORD

STATE.....MA

ZIP.....02740

EXCAVATOR DOING WORK..SAME

Print Text

NO Permit
9-16-2021