

APPLICATION / AGREEMENT
For DISTURBANCE PERMIT within the City of New Bedford

Permit # 459-2021
Dig Safe # 20213913874
Date Issued: October 01, 2021

This permit shall be posted at the work site, and shall remain until the work is completed. It is subject to inspection at all times.

TO THE MAYOR AND CITY COUNCIL: / DISTURBANCE PERMIT

Permission is hereby requested to excavate the surface of: / City Property

Location of work: 366 Hathaway Road

at curb stop

Substantially as per plan annexed, for the purpose of: Cut and Cap water and sewer service

H27297 to property line

at property line - will re-use

Work will begin (weather permitting) on: 10-18-2021

Work will end (weather permitting) on: 1-18-2022

Applicant Name: Eric Smith

Company Name: W.C. Smith & Son, Inc.

Excavator(s) Name: W.C. Smith and Son

Hoisting Equipment License Number: HE-039059

Grade: 2A

Expiration Date: 12-13-2022

Contact Name: Eric Smith

Name & Contact Number of Insurer: Eastern Insurance

Approved By: Dan Smith


Date: 10/15/2021

Title: Admin Manager

Roadway closures will require authorization from the Commissioner of Public Infrastructure.
Traffic management plans may be required.

For inspection, 24 hour notice is required and the Contractor / Applicant is required to
notify the D.P.I. @ 508-979-1550 Press 4 Repair. Permit Expires in 3 Months from work start date.

Provide Sketch

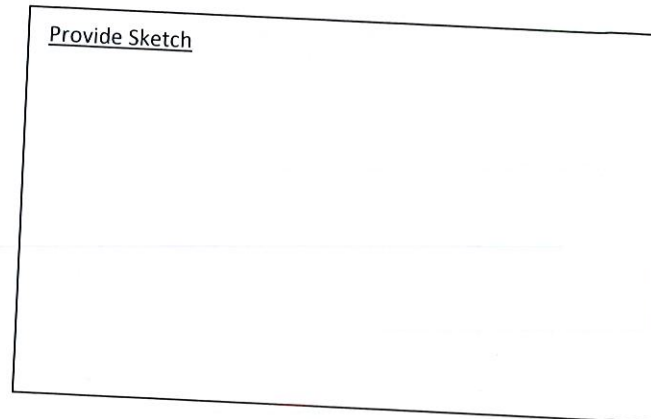

APPLICATION No.: 27297

TAP CLEARED

DATE _____

BEE.

AFT.


REMARKS


LOCATION: 372 S. S. Hathaway Rd., W x Abutment

OWNER: Phillips Petroleum Co.

MEASURES: 1" Copper 9-12-66

W from W line abutment 354.8
E from line Darling hydrant 26.6 ft.
N from N motor Box 8.5 ft.
N from S line Hathaway Rd. 7.0 ft.
Main is 20 ft. N x S line

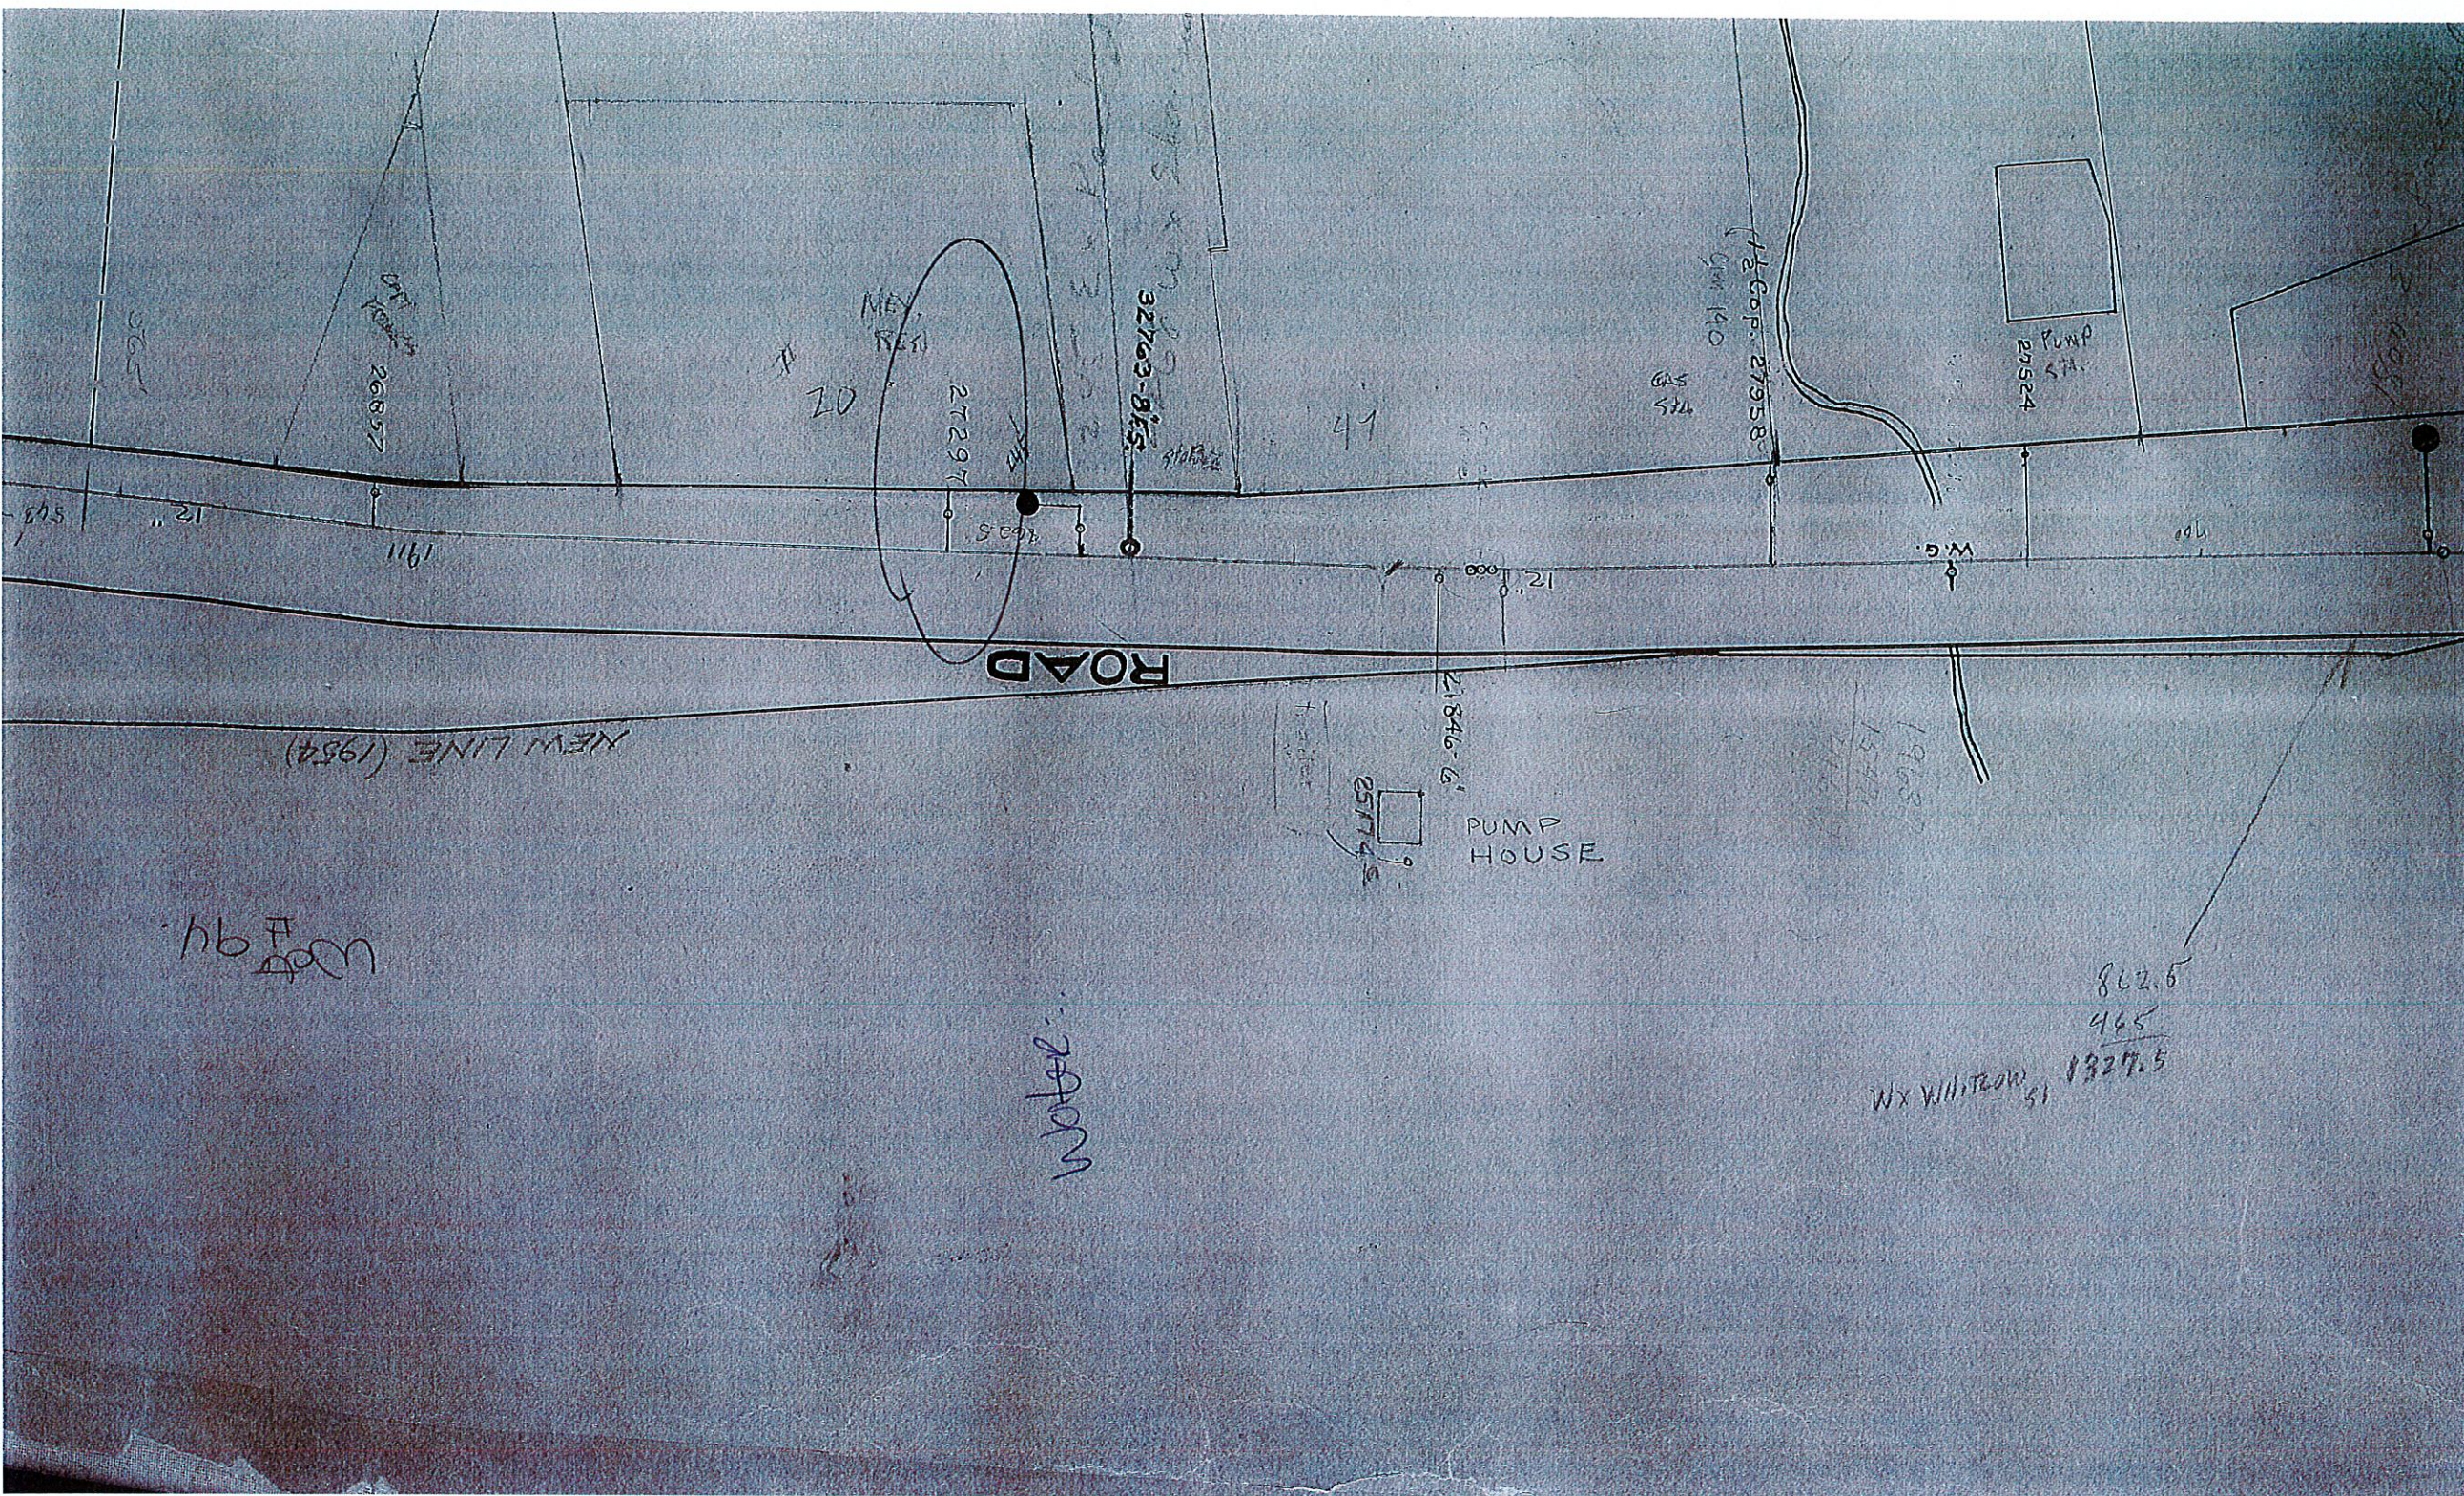

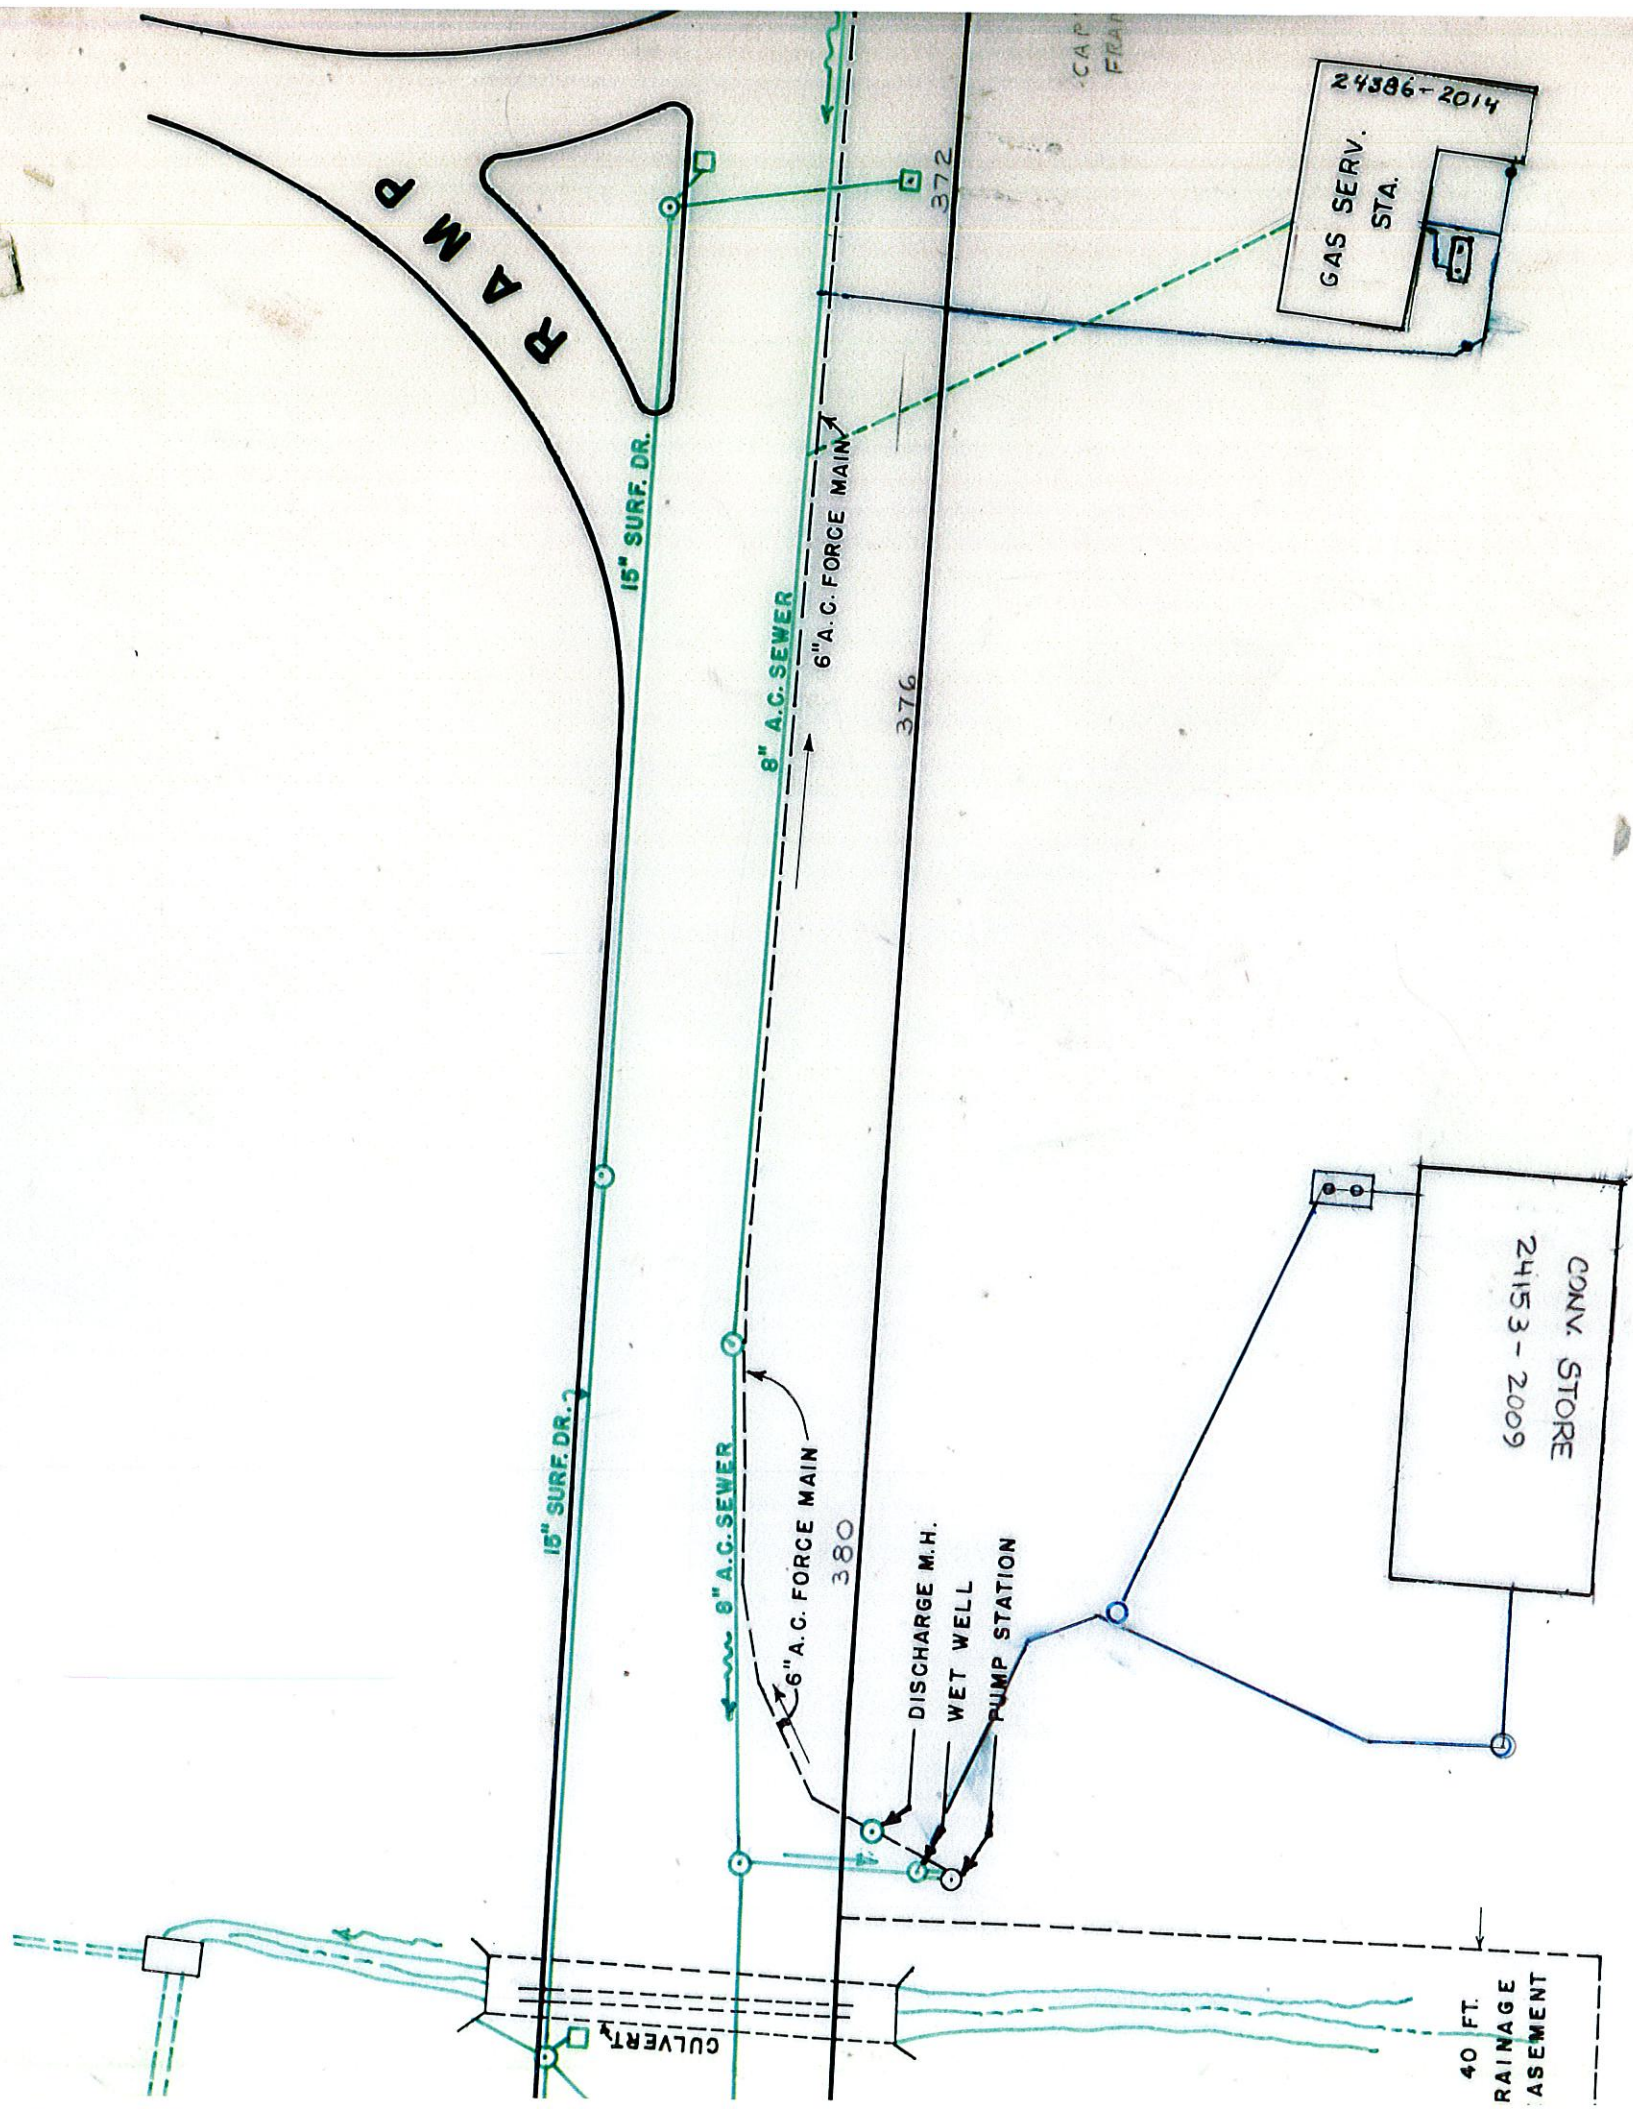

123-A

