

Permit # 575-2001  
Dig Safe # 2021-480-9053  
Date Issued: DECEMBER 6, 2021

APPLICATION / AGREEMENT  
For DISTURBANCE PERMIT within the City of New Bedford

This permit shall be posted at the work site, and shall remain until the work is completed. It is subject to inspection at all times.

TO THE MAYOR AND CITY COUNCIL: ☒ DISTURBANCE PERMIT

Permission is hereby requested to excavate the surface of: ☒ City Property

Location of work: 93-101 RIVET STREET

Substantially as per plan annexed, for the purpose of: CUT

Cut  
Source - Occasional cut + River St. (not only to be re-converted)

Work will begin (weather permitting) on: 12-6-2021

Work will end (weather permitting) on: 3-6-2022

Applicant Name: Robert Canessa

Company Name: R.J. CANESSA EXCAVATING

Contact Name: Bob Canessa

Approved By: Donna Canessa Date: 12/6/2021  
Title: Owner Manager

Roadway closures will require authorization from the Commissioner of Public Infrastructure.

Traffic management plans may be required.

For inspection, 24 hour notice is required and the Contractor / Applicant is required to

notify the D.P.I. @ 508-979-1550 Press 4 Repair. Permit Expires in 3 Months from work start date


Provide Sketch

Name & Contact Number of Insurer: RUA DUMONT AUDET

Hoisting Equipment License Number: 13755 Grade: 24 Expiration Date: 7/31/2024

Excavator(s) Name: R.J. Canessa Canessa



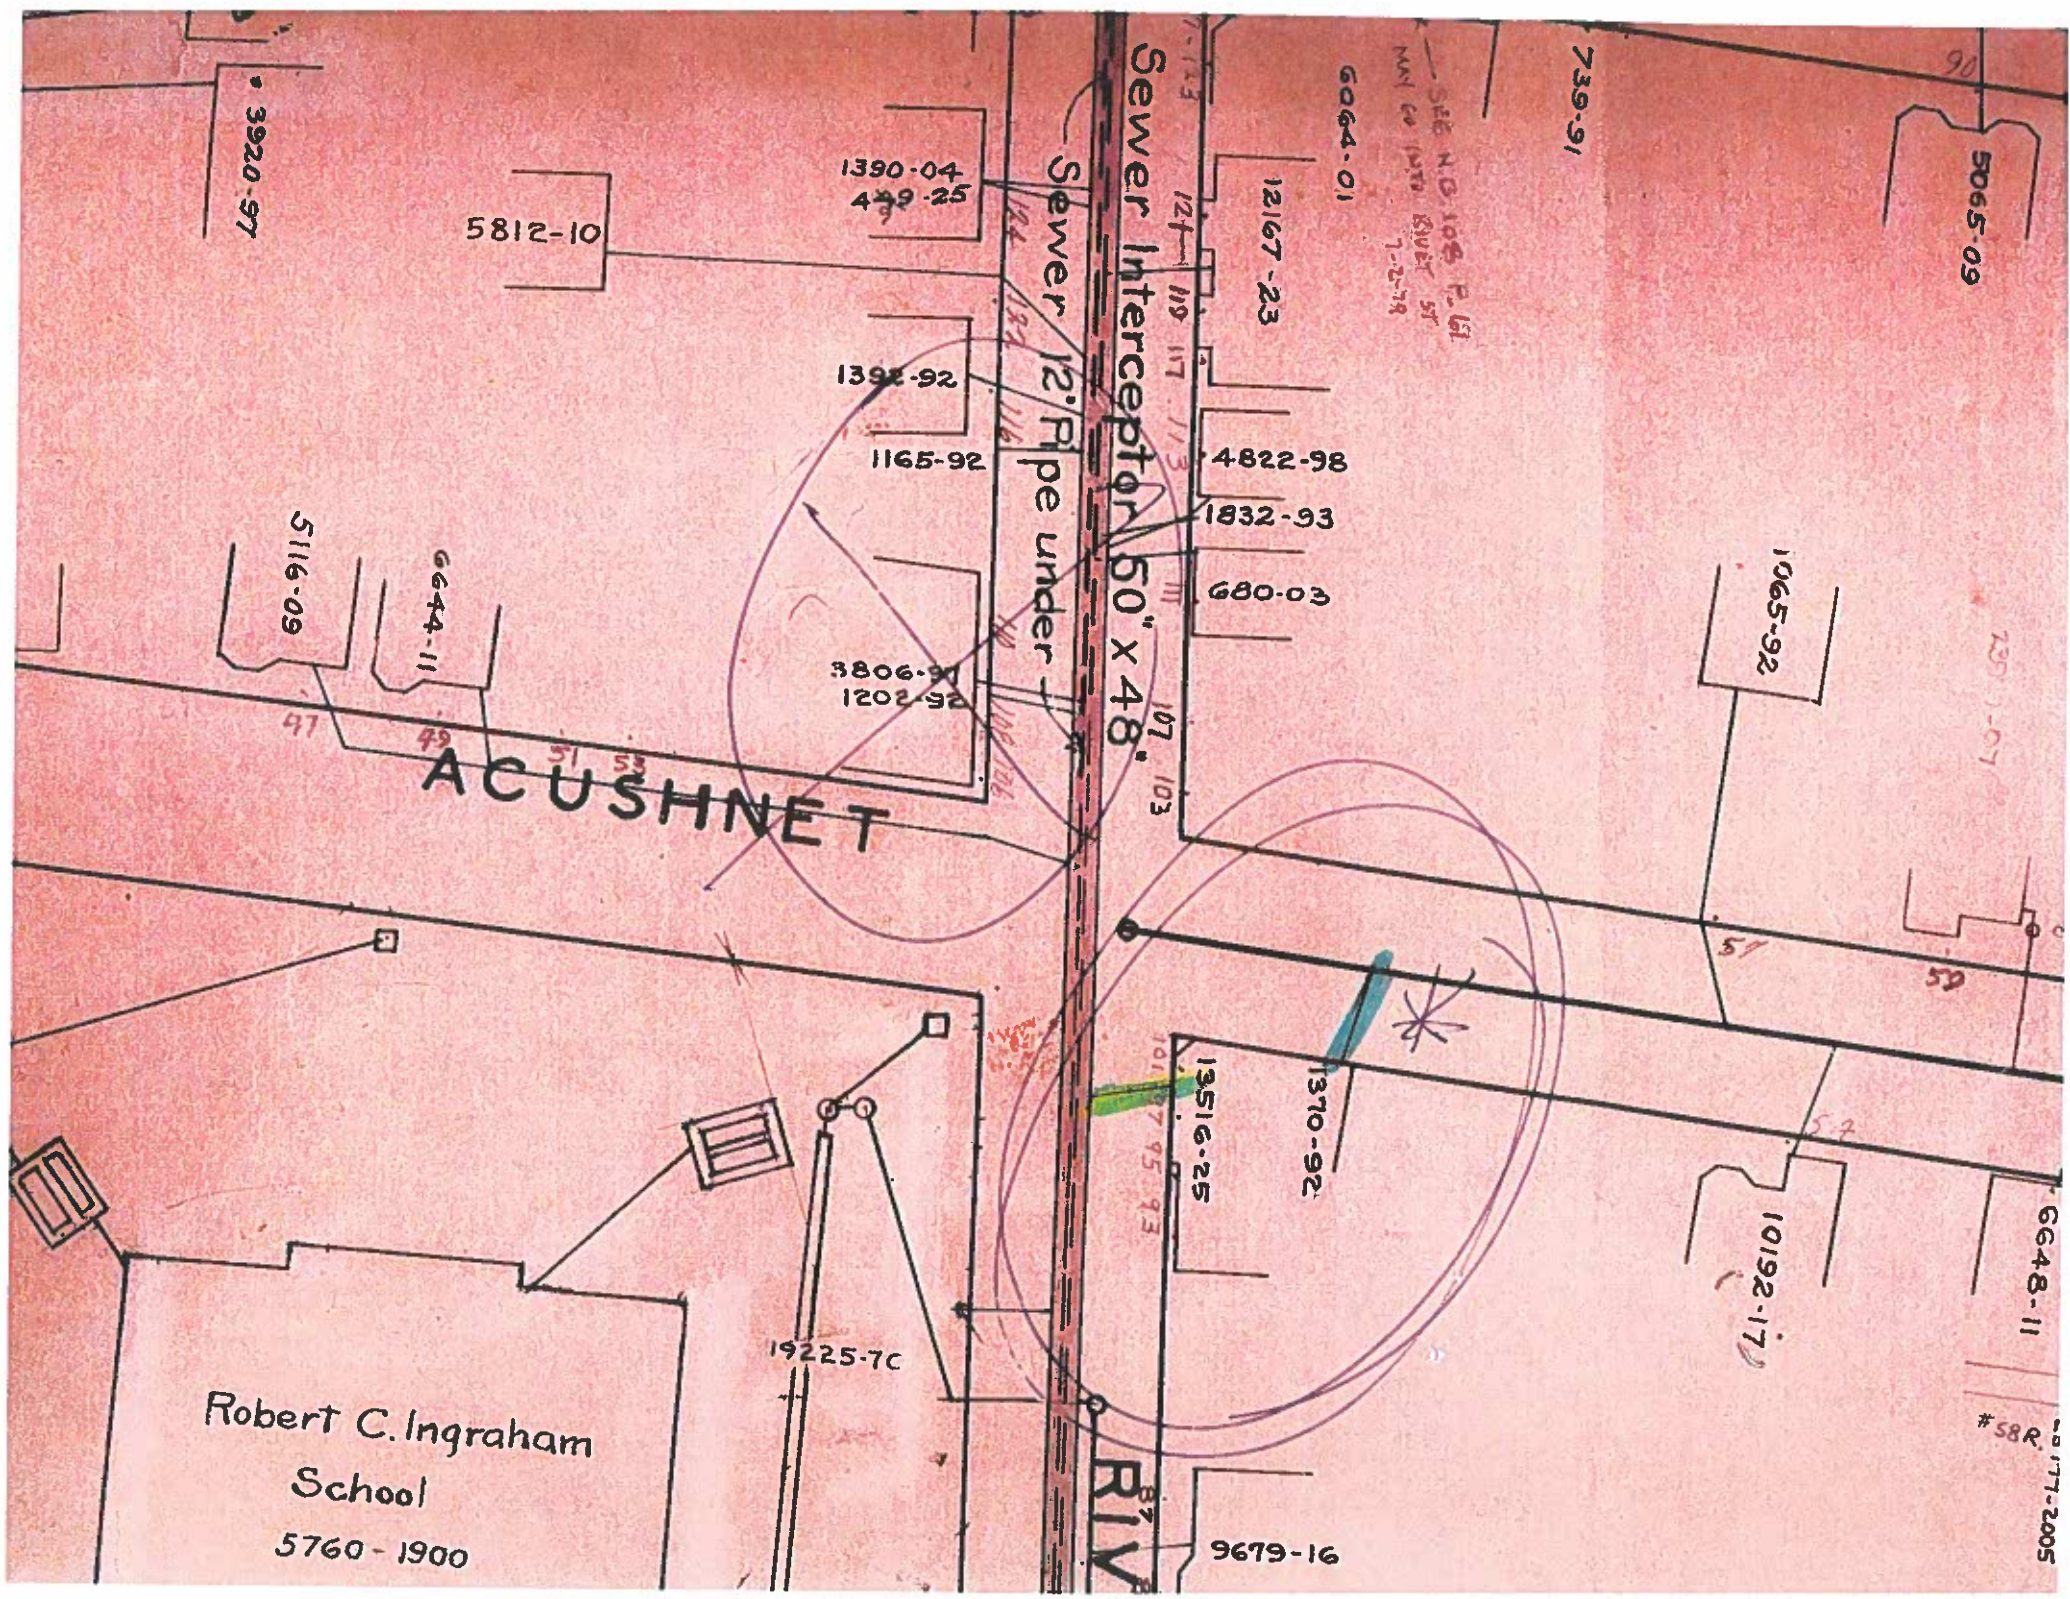

5065-09

739-91

SEE N.D. 108 P. 61  
MAY CO 1970 RIVER ST  
7-2-79

6064-01

12167-23

Sewer Interceptor 50" x 48"

Sewer 12" Pipe under

1390-04  
449-25

5812-10

3920-97

1392-92

1165-92

4822-98

1832-93

680-03

1065-92

3806-91  
1202-92

ACUSHNET

5116-09

6644-11

Robert C. Ingraham  
School  
5760-1900

19225-7C

13516-25

1370-92

10192-17

6648-11

#58R  
17-2005

9679-16