

APPLICATION/AGREEMENT

Permit # 66-2021

For Trench/Disturbance Permit within the City of New Bedford

Dig Safe: _____

Date: 2/26/2021

TO THE MAYOR AND CITY COUNCIL:

DISTURBANCE PERMIT/TRENCH SAFETY PERMIT

Permission is hereby requested to excavate the surface of: X City Property and/or X Private Property

Provide Sketch

Location of Work: _____ Intersection of Maxfield St _____

And Purchase St _____

Gas Line Maintenance _____

Work will begin (weather permitting) on: _____ March 12, 2021 _____

Applicant Name: Kevin O'Sullivan (ra) _____

Excavator(s) Name: _____

Company Name: Eversource _____

Hoisting Equipment License Number: _____

Grade: _____ Expiration Date: _____

Contact Number: 508-441-5817 _____

Name & Contact Number of Insurer: _____

Competent Person on Work Site: ON FILE _____

APPROVED BY: Stephen Cypha DATE: 3-8-2021

TITLE: Asst. City Engineer

This permit shall be posted at the work site, and shall remain until the work is completed. It is subject to inspection at all times.


Trenches must be maintained weekly until
final paving is completed

Permit only valid for three months
from date of approval

work area must not extend into
new paved area of Maxfield St
starting at the west gutter line of
this intersection

ROADWAY CLOSURES WILL REQUIRE
AUTHORIZATION FROM THE
COMMISSIONER OF PUBLIC
INFRASTRUCTURE. TRAFFIC MANAGEMENT
PLANS MAY BE REQUIRED.

MA78439330
WO#4057806

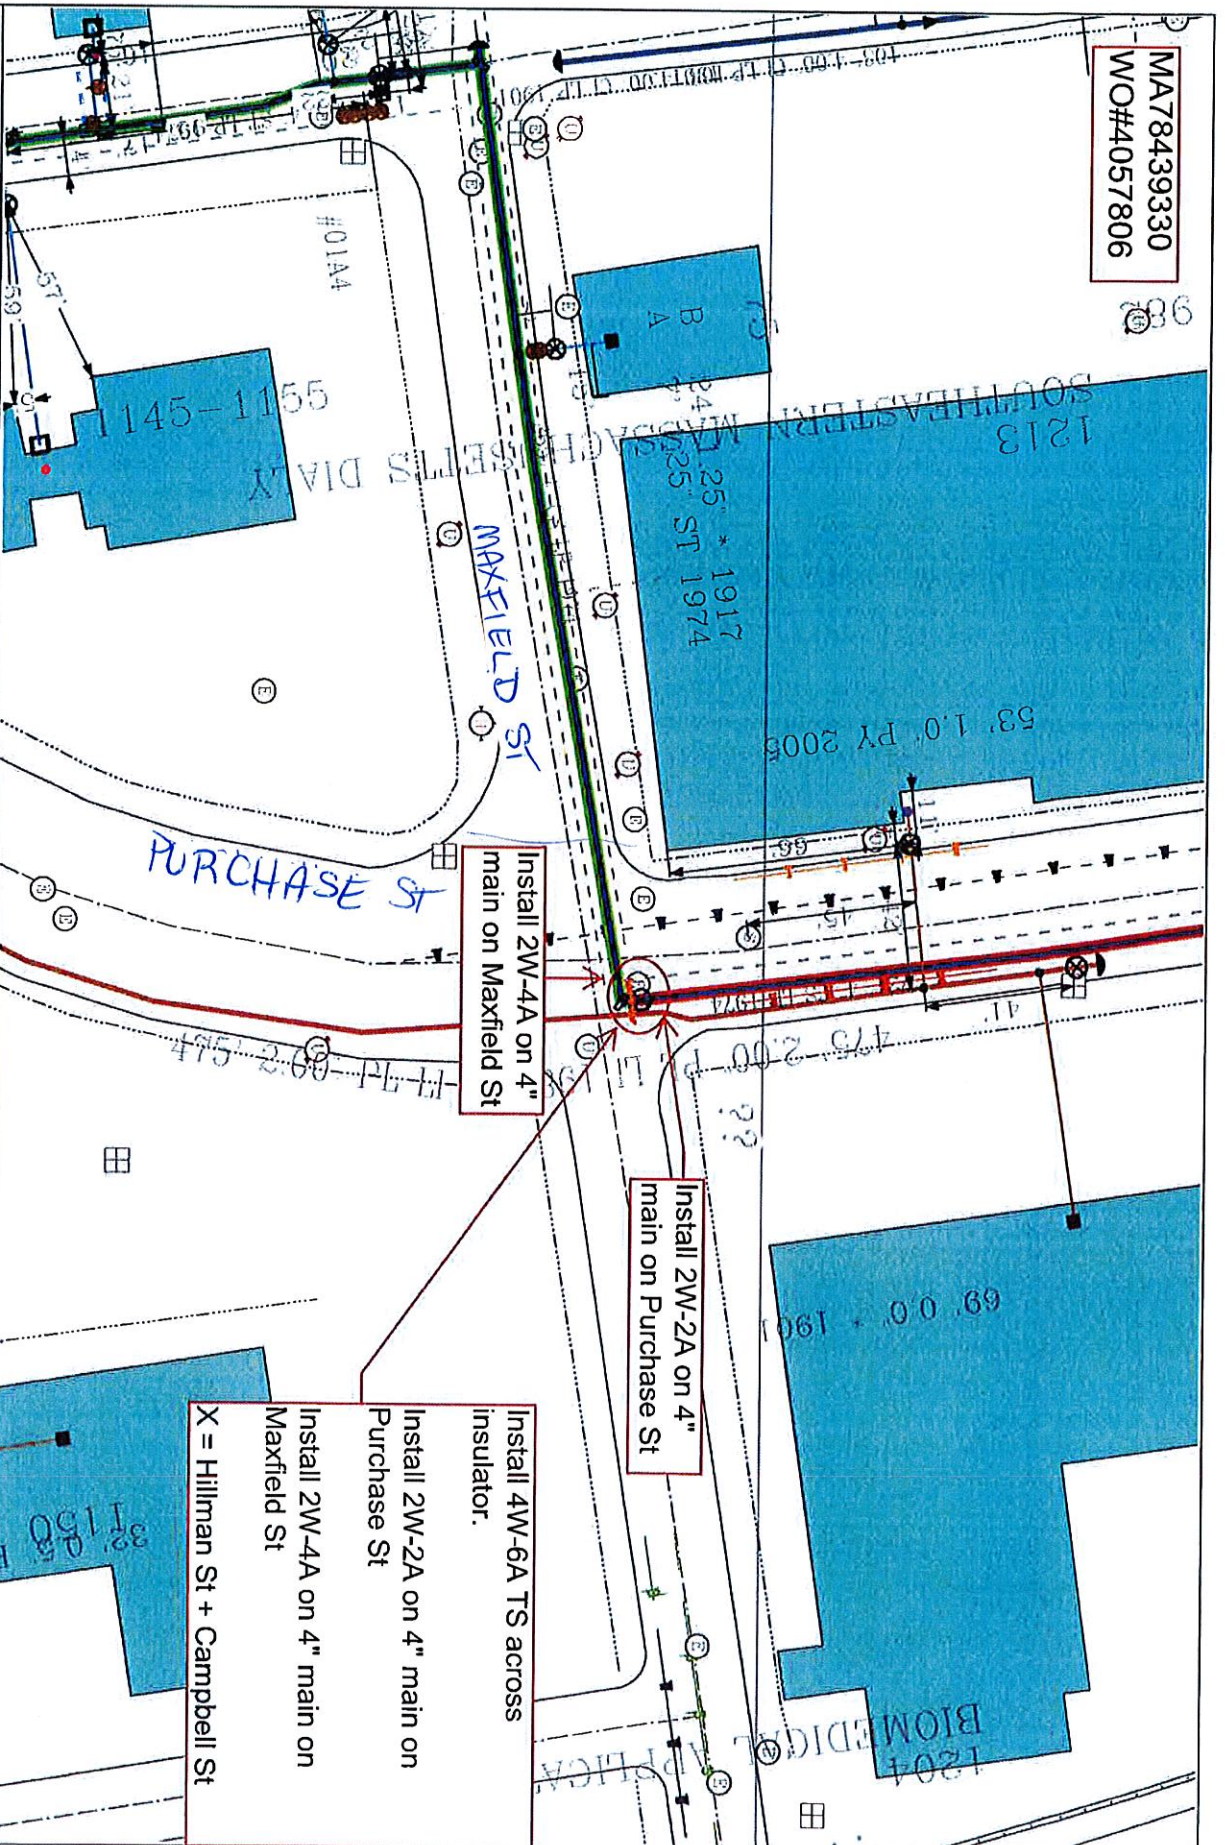

EVERSOURCE

EVERSOURCE MA GAS
One N STATE Way
Lowell, MA 01850
Phone 1-800-582-2000



MASS LAW

Before any excavation
work is begun, the
owner must obtain
a permit from the
city or town.

Call Dig-Safe: 811


IMPORTANT - DO NOT SCALE

This drawing provides approximate locations only and all facility information may not be shown. Contact EVERSOURCE MA GAS to have specific field information identified. EVERSOURCE MA GAS disclaims any liability resulting from the reliance by any person on the location shown on this map. Massachusetts law requires that any person performing excavation work contact Dig-Safe so that the location of any underground may be marked.

Address:

City/Town:

Maxfield St at Purchase St
New Bedford

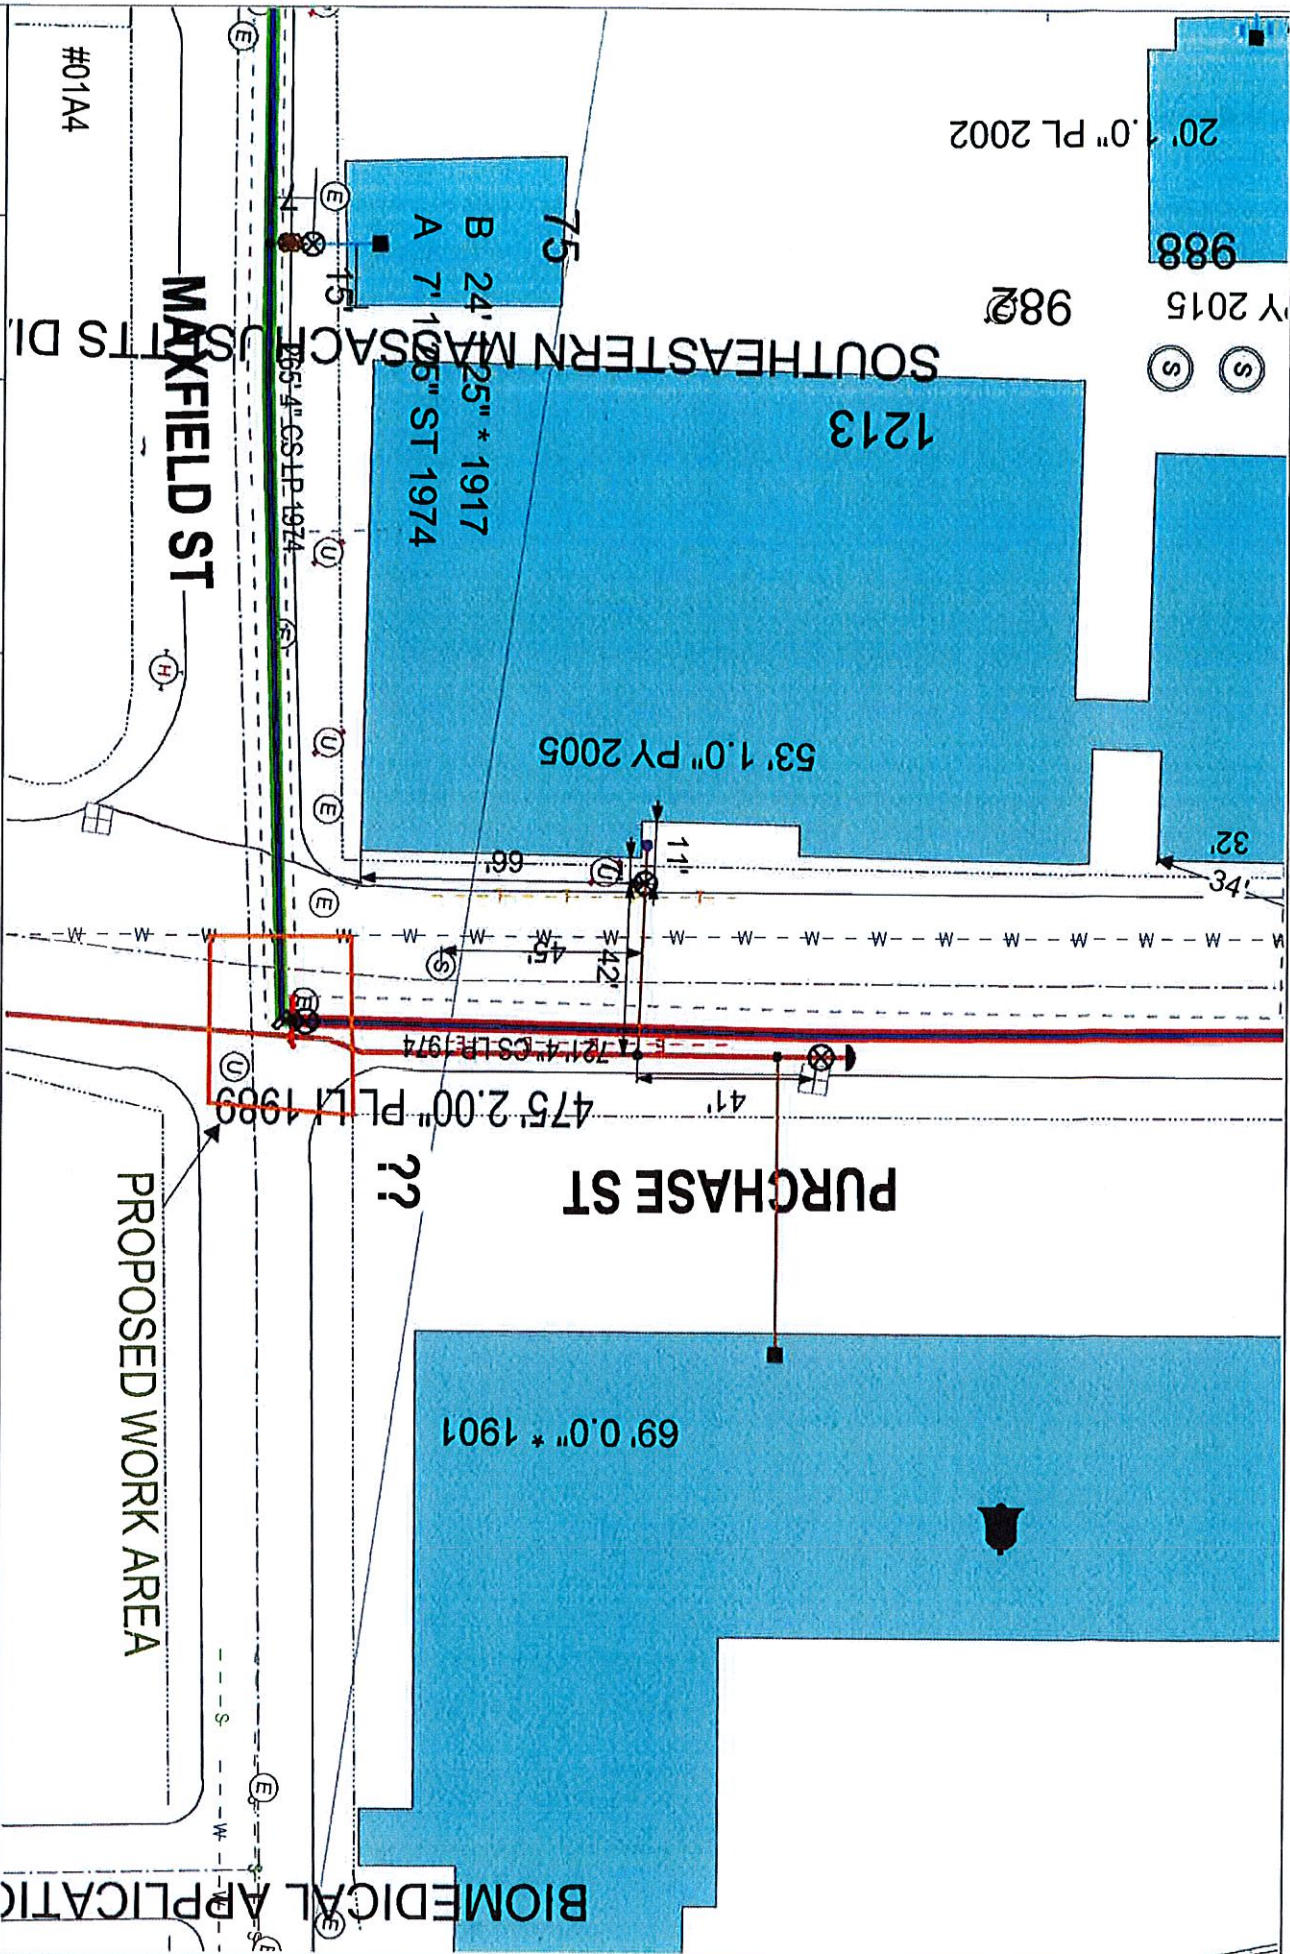

EVERSOURCE

EVERSOURCE MA GAS
One NSTAR Way
Westwood, MA 02090
Phone 1-800-593-2000



MASS LAW

Requires 72 hours advance
notice before digging
before digging by anyone

Call Dig-Safe: 811

IMPORTANT - DO NOT SCALE

This drawing provides approximate locations only and all facility information may not be shown. Contact EVERSOURCE MA GAS to have specific field information identified. EVERSOURCE MA GAS disclaims any liability resulting from the reliance by any person on the location shown on this map. Massachusetts law requires that any person performing excavation work contact Dig-Safe so that the location of any underground may be marked.

Address: Maxfield@Purchase ab

City/Town: New Bedford 2-10-21

MA78439330
WO#4057806

EVERSOURCE

EVERSOURCE NA GAS
One NSTAR Way
Westwood, MA 02090
Phone 1-800-592-2000



MASS LAW

Requires 72 hours advance notice to Utility Companies before digging by anyone

IMPORTANT – DO NOT SCALE

This drawing provides approximate locations only and all facility information may not be shown. Contact EPI@SOURCE.MA.GOV to have specific field information identified. EPI@SOURCE.MA.GOV disclaims any liability resulting from the reliance by any person on the location shown on this map. Massachusetts law requires that any person performing excavation work contact Dig-Safe so that the location of any underground may be marked.

Address:

City/Town:

**Maxfield St at Purchase St
New Bedford**

Date Plotted: 02/04/2021

