

APPLICATION/AGREEMENT

For Trench/Disturbance Permit within the City of New Bedford

Permit # \_\_\_\_\_  
Dig Safe# 20210805591  
Date: 02/25/2021

TO THE MAYOR AND CITY COUNCIL: DISTURBANCE PERMIT/TRENCH SAFETY PERMIT

Permission is hereby requested to excavate the surface of:  X  City Property and/or  X  Private Property  
Provide Sketch

Location of Work: 106 Birchwood Drive  
Street and Street to house.

Gas Line Maintenance

Work will begin (weather permitting) on: March 11, 2021

Applicant Name: Kevin O'Sullivan (gk) Excavator(s) Name: \_\_\_\_\_

Company Name: Eversource Hoisting Equipment License Number: \_\_\_\_\_

Grade: \_\_\_\_\_ Expiration Date: \_\_\_\_\_

Contact Number: 508-441-5817 Name & Contact Number of Insurer: \_\_\_\_\_

Competent Person on Work Site: ON FILE


APPROVED BY: DENIED DATE: 3-2-2021

TITLE: \_\_\_\_\_

This permit shall be posted at the work site, and shall remain until the work is completed. It is subject to inspection at all times.

*This location of work is within  
newly paved roadway under  
the five year maturation.*

# PROPOSED WORK AREA

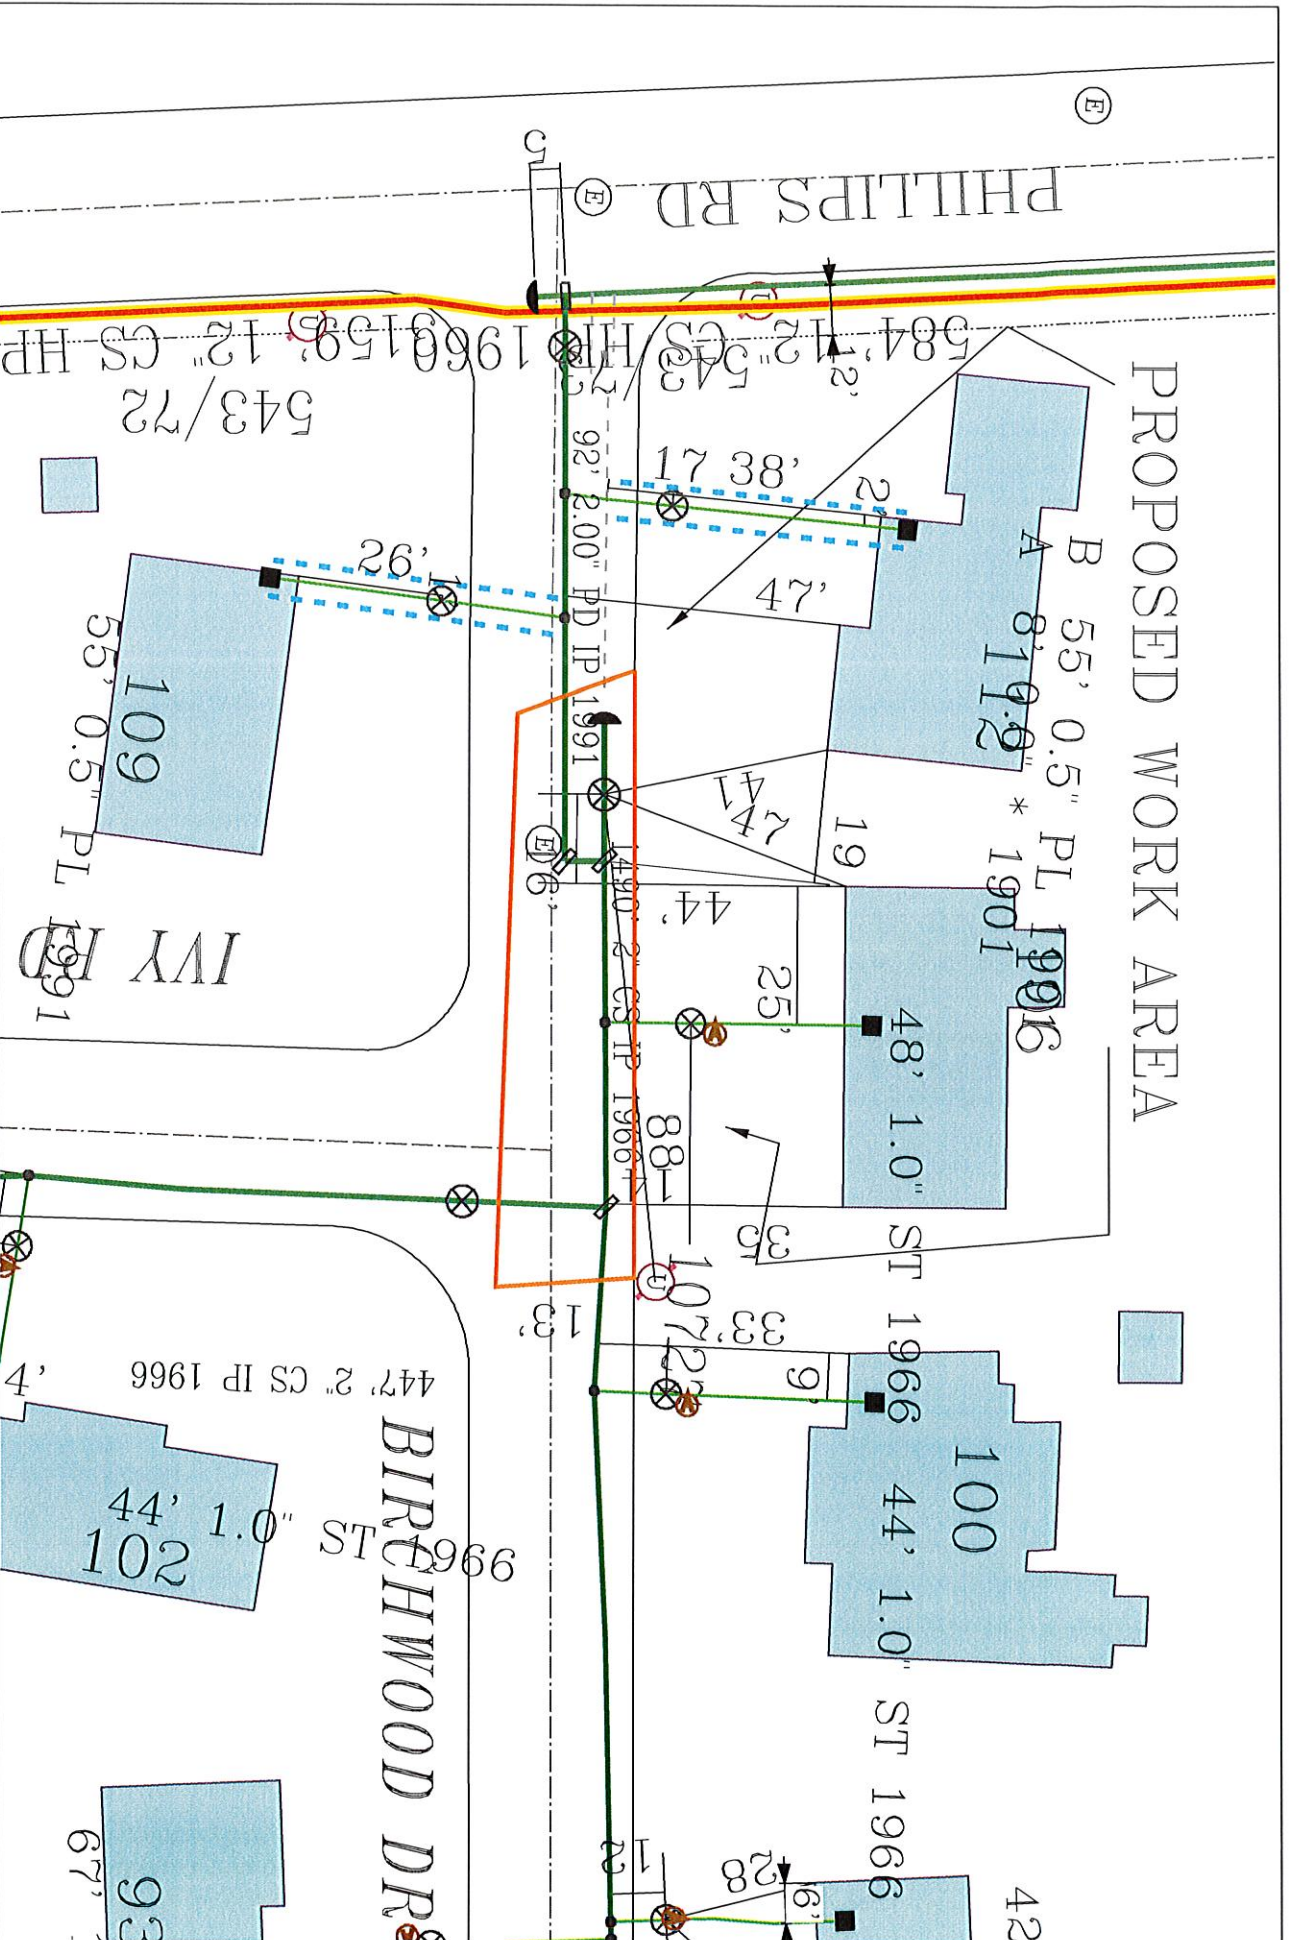

**EVERSOURCE**

EVERSOURCE MA GAS  
One NSJAR Way  
Bedford, MA 02020  
Phone 1-800-532-2000



**MASS LAW**  
Requires 72 hours advance  
notice to utility companies  
before digging by anyone  
Call Dig-Safe: 811

**IMPORTANT - DO NOT SCALE**  
This drawing provides approximate locations only and all facility information  
may not be accurate. EVERSOURCE MA GAS does not have responsibility resulting from  
the reliance by any person on the location shown on this map. Massachusetts  
law requires that any person performing excavation work contact Dig-Safe so  
that the location of any underground may be marked.

Address: 106 Birchwood Rd SP

City/Town: New Bedford 2/25/2021

Date Plotted: 02/25/2021