

APPLICATION/AGREEMENT
For Trench/Disturbance Permit within the City of New Bedford

Permit # _____
Dig Safe: 20211314876
Date: 4/2/2021

TO THE MAYOR AND CITY COUNCIL: DISTURBANCE PERMIT/TRENCH SAFETY PERMIT

Permission is hereby requested to excavate the surface of: ☒ City Property and/or ☐ Private Property
Provide Sketch

Location of Work: 1114 Acushnet Ave.

Coggeshall St -

Gas Service Retirement & Relay Gas Service

Not Done

Work will begin (weather permitting) on: April 13, 2021

Applicant Name: Kevin O'Sullivan (ra)

Excavator(s) Name: _____

Company Name: Eversource

Hoisting Equipment License Number: _____

Grade: _____ Expiration Date: _____

Contact Number: 508-441-5817

Name & Contact Number of Insurer: _____


Competent Person on Work Site: ON FILE

APPROVED BY: DENIED DATE: 4-13-2021

TITLE: Stephanie Crampton Asst. City Engineer

This permit shall be posted at the work site, and shall remain until the work is completed. It is subject to inspection at all times.

NO WORK ALLOWED WITHIN
COGGESHALL STREET LAYOUT.
NEWLY PAVED IN 2019 and
WITHIN THE CITY'S 5 YEAR MORATORIUM.

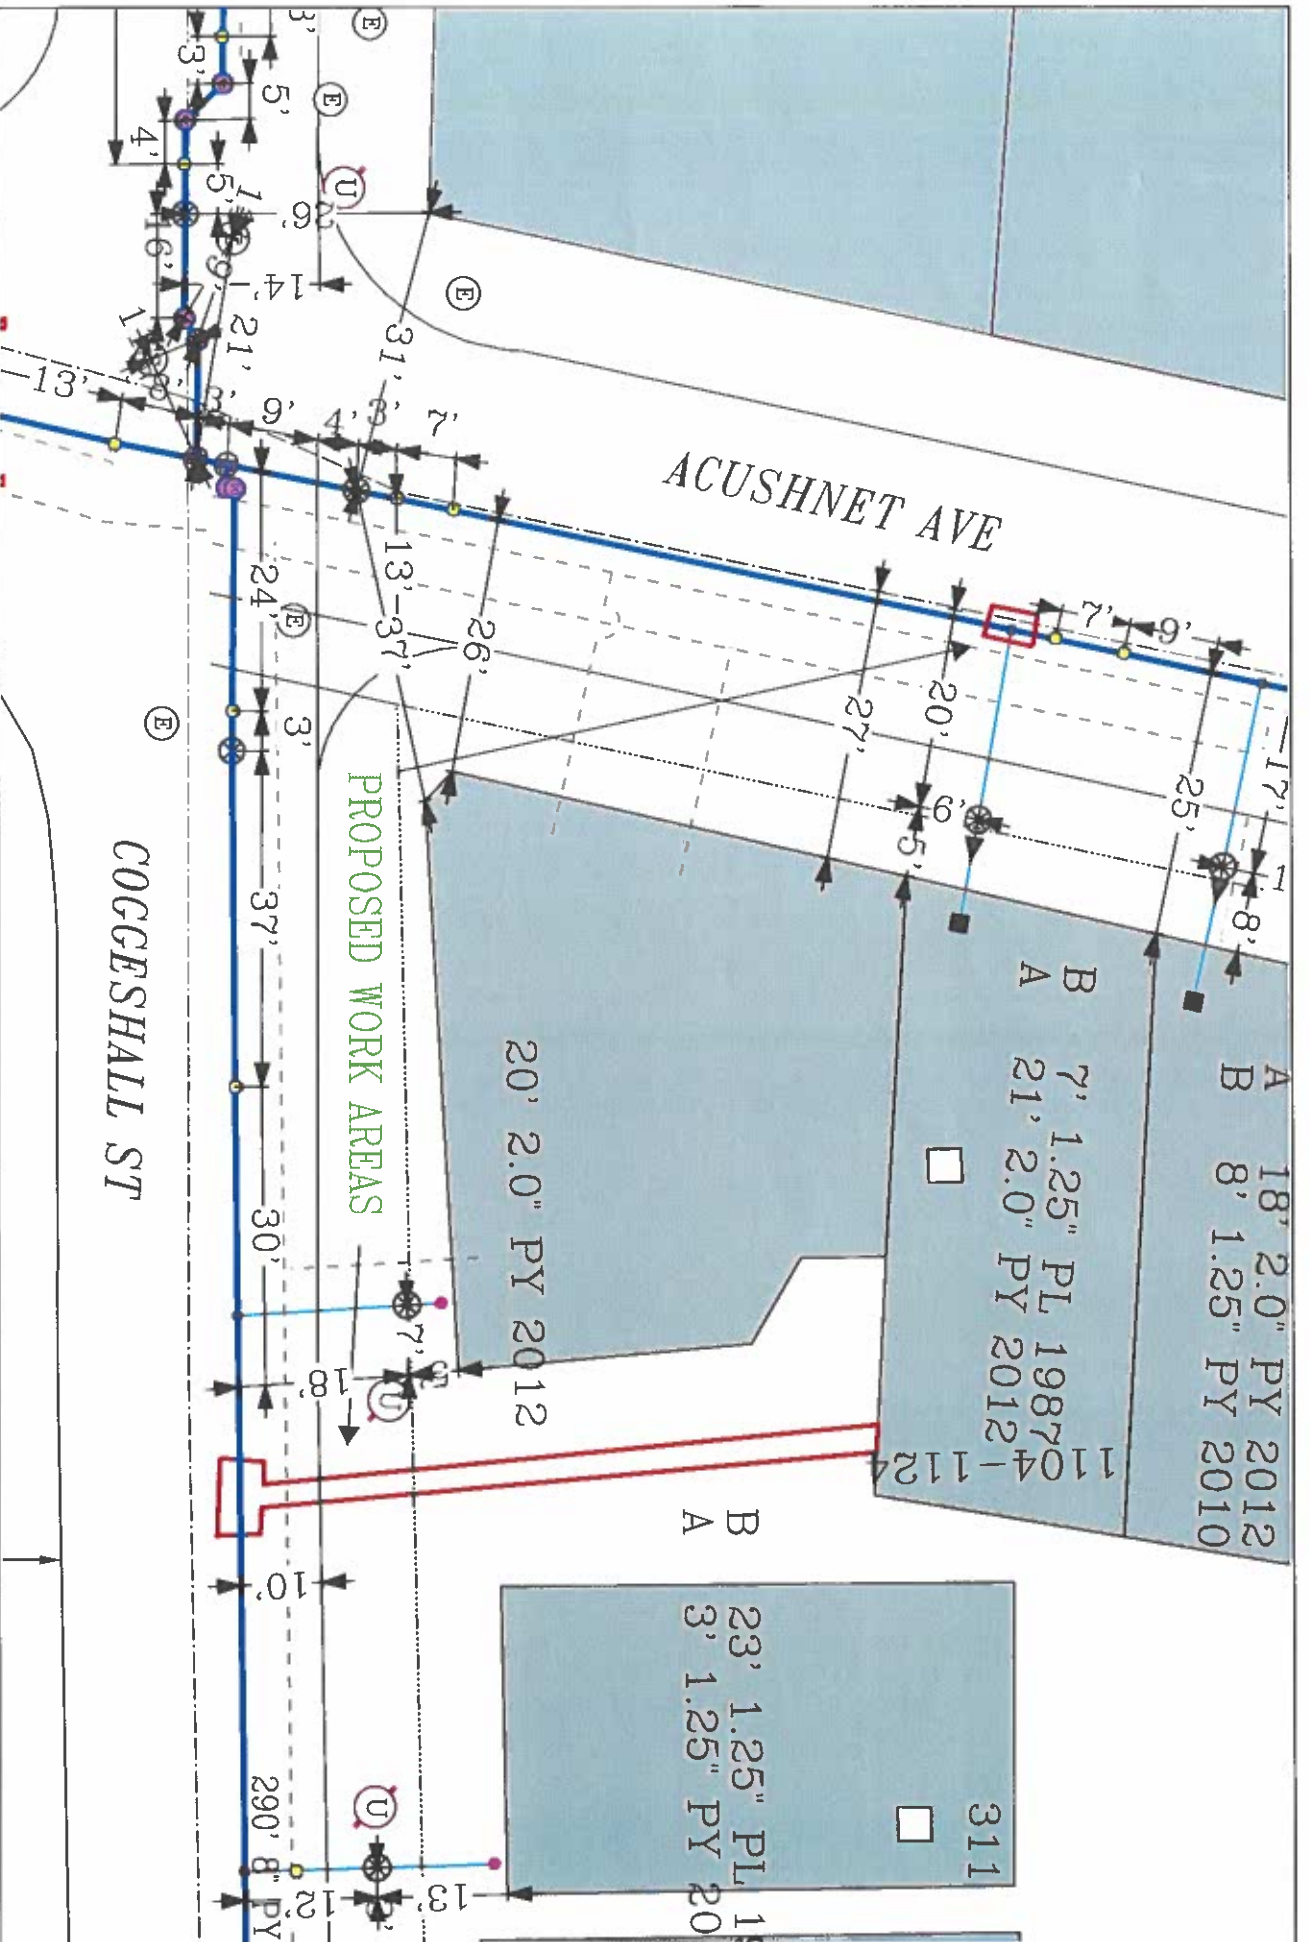

EVERSOURCE

EVERSOURCE MA GAS
One ASHMAN ST., 2ND FLOOR
Boston, MA 02108
Phone: 1-800-692-2000



MASPS LAW

Regulation 78.00(1) requires that all utility companies follow the Massachusetts Safe Digging Act (MSD) when excavating.

Call Dig-Safe: 811

IMPORTANT - DO NOT SCALE

This drawing provides approximate locations only and all facility information may not be shown. Contact EVERSOURCE MA GAS to have specific field information identified. EVERSOURCE MA GAS disclaims any liability resulting from the reliance by any person on the location shown on this map. Massachusetts law requires that any person performing excavation work contact Dig-Safe so that the location of any underground may be marked.

Address: 1114 Acushnet Ave CD

City/Town: New Bedford

Date Plotted: 04/01/2021