

APPLICATION/AGREEMENT

For Trench/Disturbance Permit within the City of New Bedford

Permit #

Dig Safe: 20211314876

Date: 4/2/2021

TO THE MAYOR AND CITY COUNCIL: DISTURBANCE PERMIT/TRENCH SAFETY PERMIT

Permission is hereby requested to excavate the surface of: X City Property and/or X Private Property
Provide Sketch

Location of Work: 1114 Acushnet Ave.
Coggeshall St -
Gas Service Retirement & Relay Gas Service

Work will begin (weather permitting) on: April 13, 2021

Applicant Name: Kevin O'Sullivan (ra)

Excavator(s) Name: _____

Company Name: Eversource

Hoisting Equipment License Number: _____

Grade: _____ Expiration Date: _____

Contact Number: 508-441-5817

Name & Contact Number of Insurer: _____


Competent Person on Work Site: ON FILE

APPROVED BY: DENIED DATE: 4-13-2021

TITLE: Stephanie Crampton, Asst. City Engineer

This permit shall be posted at the work site, and shall remain until the work is completed. It is subject to inspection at all times.

NO WORK ALLOWED WITHIN
COGGESHALL STREET LAYOUT.
NEWLY PAVED IN 2019 and
WITHIN THE CITY'S 5 YEAR MORATORIUM.

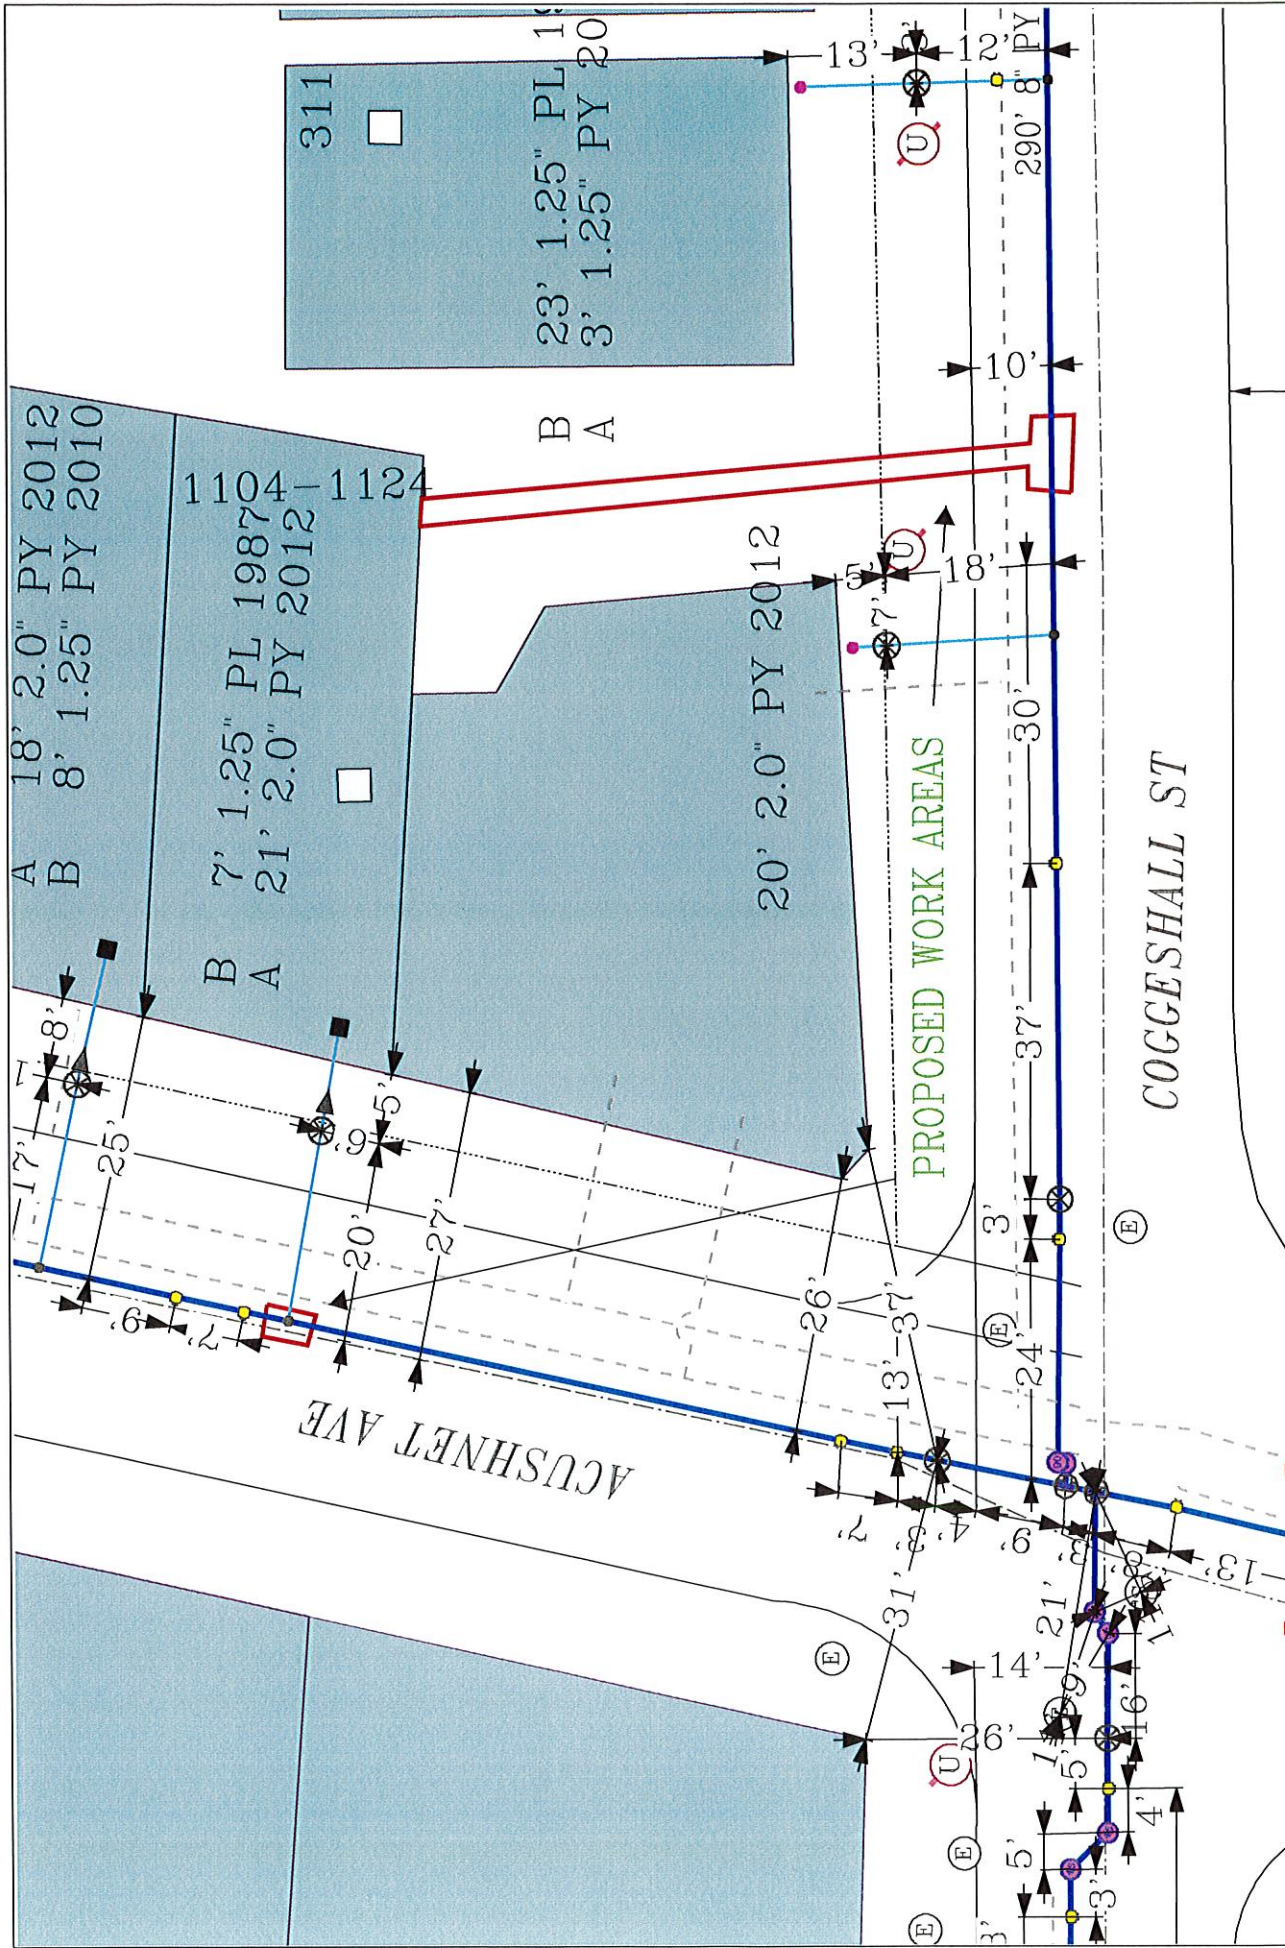

EVERSOURCE EVERSOURCE MA GAS One NSTAR Way Westwood, MA 02090 Phone 1-800-592-2000	MASS LAW Requires that all excavations be marked and shored before digging by anyone Call Dig-Safe: 811	IMPORTANT - DO NOT SCALE This drawing provides approximate locations only and all facility information may not be shown. Contact EVERSOURCE MA GAS to have specific field information identified. EVERSOURCE MA GAS disclaims any liability resulting from the reliance by any person on the location shown on this map. Massachusetts law requires that any person performing excavation work contact Dig-Safe so that the location of any underground may be marked.	Address: 1114 Acushnet Ave CD City/Town: New Bedford
--	--	---	--