

APPLICATION/AGREEMENT

For Trench/Disturbance Permit within the City of New Bedford

Permit #

Dig Safe: 20213710422

Date: 9/16/2021

TO THE MAYOR AND CITY COUNCIL: DISTURBANCE PERMIT/TRENCH SAFETY PERMIT

Permission is hereby requested to excavate the surface of: ☒ City Property and/or ☐ Private Property

Provide Sketch

Location of Work: 492-494 Ashley Blvd. class block

~~Corner Property with Shaw St. to City Block St~~

Gas Line Maintenance

Work will begin (weather permitting) on: September 30, 2021

Applicant Name: Kevin O'Sullivan (ra)

Excavator(s) Name:

Company Name: Eversource

Hoisting Equipment License Number:

Grade: Expiration Date:

Contact Number: 508-441-5817

Name & Contact Number of Insurer:


Competent Person on Work Site: ON FILE

APPROVED BY: DENIED DATE: 10-4-2021

TITLE: Stephanie Crampton, Asst. City Engineer

This permit shall be posted at the work site, and shall remain until the work is completed. It is subject to inspection at all times.

Proposed work area is within newly paved section of the roadway. The City has a moratorium on the street until August 1, 2025.

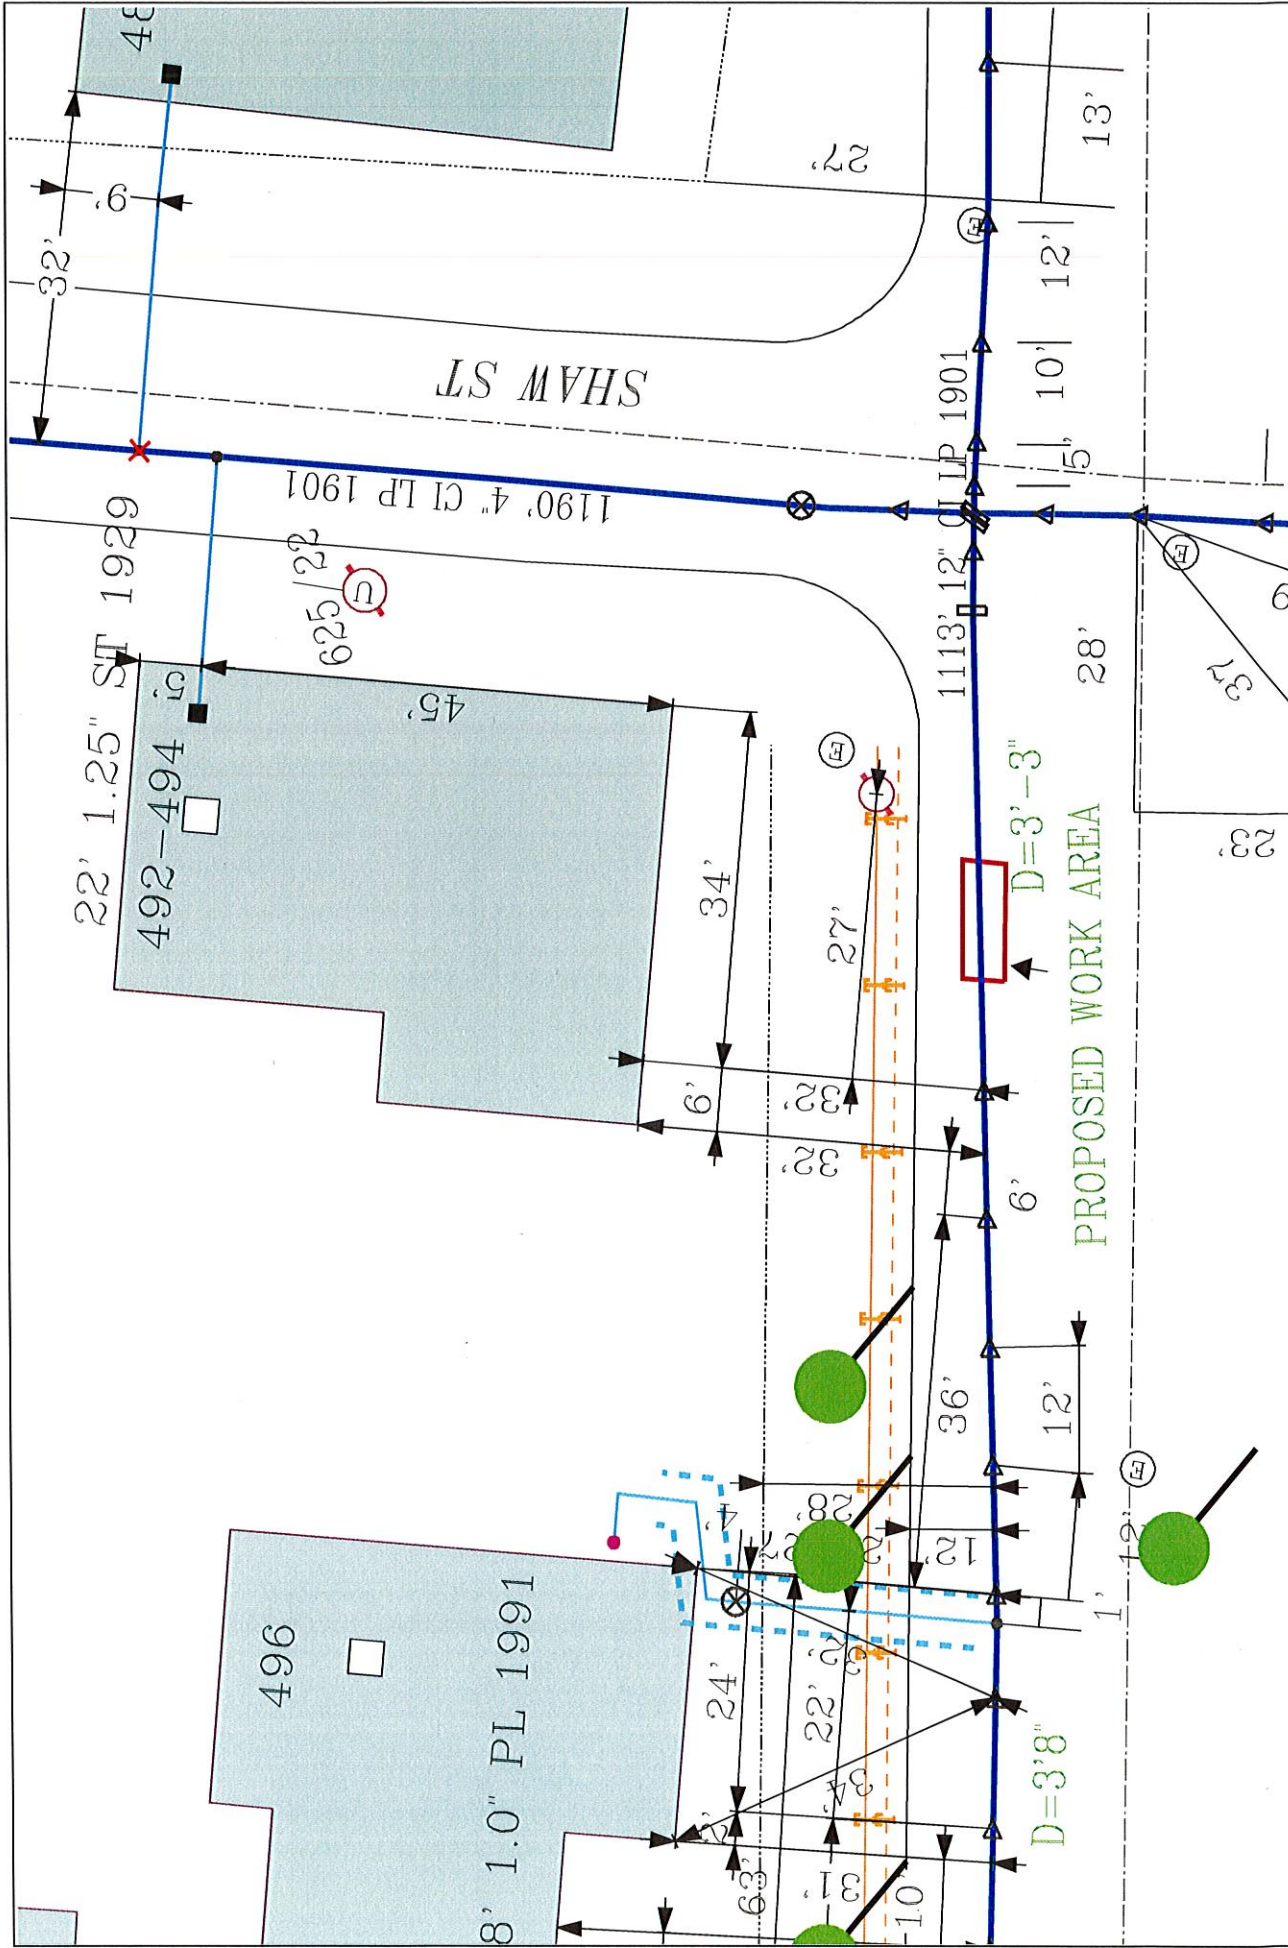

EVERSOURCE EVERSOURCE MA GAS One NSTAR Way, 2080 Westwood, MA 02090 Phone 1-800-592-2000	MASS LAW Requires 72 hours advance notice to Utility Companies before digging by anyone Call Dig-Safe: 811	IMPORTANT - DO NOT SCALE This drawing provides approximate locations only and all facility information and is not to be used for construction. EVERSOURCE MA GAS disclaims any liability resulting from the reliance by any person on the location shown on this map. Massachusetts law requires that any person performing excavation work contact Dig-Safe so that the location of any underground may be marked.	Address: 492-494 Adhley Blvd City/Town: New Bedford
--	---	--	---

(DIG SAFE SYSTEM, INC - MA) 09/16/2021 07:40:57

-BB -CN -CP

*** INTERNET TICKET ***

***** REGULAR *****

TIME..07:40 DATE..09/16/2021

REQUEST NO...20213710422

STATE.....MASSACHUSETTS

MUNICIPALITY..NEW BEDFORD

ADDRESS..492 - 494

STREET...ASHLEY BLVD

NEAREST CROSS STREET 1..SHAW ST

CORNER PROPERTY WITH SHAW ST

NATURE OF WORK..GAS LINE MAINTENANCE

EXTENT OF WORK
WORKING IN THE STR ON THE ASHLEY BLVD SIDE

AREA IS PREMARKED..YES

START DATE.....09/21/2021 START TIME..07:45

CALLER.....ROBIN ALVES

TITLE.....

RETURN CALL.....

PHONE #.....508-441-5809

FAX #.....

ALT. PHONE.#.....

EMAIL ADDRESS...ROBIN.ALVES@EVERSOURCE.COM

CONTRACTOR.....EVERSOURCE GAS

ADDRESS.....50 DUCHAINE BLVD

CITY.....NEW BEDFORD

STATE.....MA

ZIP.....02740

EXCAVATOR DOING WORK..SAME

Print Text

NO Permit
9-16-2021