



CITY OF NEW BEDFORD
MASSACHUSETTS
ENGINEERING- 508-979-1550
SIDEWALK/ DRIVEWAY

RECEIVED
MAY 11 2021

Traffic:

Expires: 09-23-2022

Application No. W029

By: JPA

Date: 09-23-2021

Property Owner: City of New Bedford Parks & Recreation Tel: 508-944-3045

Address: 181 Almon St New Bedford MA State zip code

The above hereby request permission to construct a paved: Y driveway / sidewalk located at South east corner of Seaving St plot 46, lot 85 in accordance with the terms and conditions set forth herein, and the Ordinances of the City of New Bedford.

<u>Sidewalk</u>	<u>Dimensions</u>	<u>Driveway</u>	<u>Width (ft)</u>
<u>Residential</u>	<u>_____</u>	<u>Residential</u>	<u>_____</u>
<u>Commercial</u>	<u>_____</u>	<u>Commercial</u>	<u>_____</u>
<u>Bituminous Concrete</u>	<u>_____</u>	<u>Relocation / Widening</u>	<u>_____</u>
<u>X Concrete Full Width</u>	<u>20 ft</u>	<u>Curb Removal</u>	<u>_____</u>
<u>Concrete w/ Grass Ribbon</u>	<u>_____</u>	<u>X Concrete</u>	<u>12 x 10</u>
<u>X Curb needed</u>	<u>30ft</u>	<u>Bituminous Concrete</u>	<u>_____</u>

Comments: Abolition 3rd park, close driveway and install curbing on Seaving St and install a driveway on Seaving St

Bonded Contractor: Joe Smith and Son Tel: 508-726-4344

Traffic Commission: Approved Rejected 6/23/21 Date

Signature: Janice Olfender

Building Dept. Approved (New Building)
Approved - Bldg. Permit #
Rejected

Signature: _____

Engineering Dept. Approved Rejected Date

Signature: _____

Permit / Inspection fee of \$150.00 must accompany this application.

Special Requirements: Contractor to call 24 hrs. in advance for pre-inspection (prior to pouring). If curbing is removed, it must be returned in whole pieces within 24 hrs. to the D.P.L. City Yard on Liberty St. (btwn Parker St. & Duffee St.) accompanied with original curbing receipt.

PAID: \$ 0.00 Check # _____

Supervising Civil Engineer: Stephanie Compton AS

By: Shantel J. Jones

* Nicholas A. Dillick
Print name: (property owner/representative)
Signature: (property owner/representative)



CITY OF NEW BEDFORD
MASSACHUSETTS
ENGINEERING-508-979-1550
CONSTRUCTION OF
PAVED
SIDEWALK/ DRIVEWAY



Expires: 09-02-2021

Application No. 11039

By: JS

Date: 09-02-2021

Property Owner: City of New Bedford Parks & Recreation Tel: 508-941-3015

Address: 181 Hillman St New Bedford MA State MA zip code

The above hereby request permission to construct a paved: ✓ driveway / sidewalk located at South east corner of Spring St, plot 46, lot 85 in accordance with the terms and conditions set forth herein, and the Ordinances of the City of New Bedford.

Sidewalk Dimensions		Driveway Width (ft)	
<u> </u> Residential	<u> </u>	<u> </u> Residential	<u> </u>
<u> </u> Commercial	<u> </u>	<u> </u> Commercial	<u> </u>
<u> </u> Bituminous Concrete	<u> </u>	<u> </u> Relocation / Widening	<u> </u>
<u>✓</u> Concrete Full Width	<u>20 ft</u>	<u> </u> Curb Removal	<u> </u>
<u> </u> Concrete w/ Grass Ribbon	<u> </u>	<u> </u> Concrete	<u>12 x 10</u>
<u>✓</u> Curb needed	<u>20 ft</u>	<u> </u> Bituminous Concrete	<u> </u>

Comments: Addition 3000 sq. ft. close driveway and install curbing on seventh st and install 12 driveway on Spring St

Bonded Contractor: Joe Smith and Son Tel: 508-726-4344

Traffic Commission: ✓ Approved 6/23/21 Rejected Date

Signature Jamie Alfonso

Building Dept.

 Approved (New Building)
 Approved - Bldg Permit #
 Rejected

Signature

Engineering Dept.

 Approved Rejected Date

Signature

Permit / Inspection fee of \$150.00 must accompany this application.

Special Requirements:

Contractor to call 24 hrs. in advance for pre-inspection (prior to pouring). If curbing is removed, it must be returned in whole pieces within 24 hrs. to the D.P.I. City Yard on Liberty St. (btwn Parker St. & Durfee St.) accompanied with original curbing receipt.

PAID: \$ 0.00 Check #

Supervising Civil Engineer: Stephanie Branson

* See attached
Print name: (property owner/representative)

By: Shirley Super

* See attached
Signature: (property owner/representative)

1105 Shawmut Avenue, New Bedford, MA 02746 Telephone 508-979-1550 Fax 1-508-961-3054



Department of Public Infrastructure

Jamie Ponte
Commissioner

Water
Wastewater
Highways
Engineering
Cemeteries
Park Maintenance
Forestry
Energy

CITY OF NEW BEDFORD Jonathan F. Mitchell, Mayor

To Whom It May Concern:

*City of New Bedford
Parks Recreation & Beaches
181 Hillman St Bld 3*
Mary S. Raposa, Director
(Name) (Mailing Address)
New Bedford, Ma 02746, being

Owner of property located at

Plot 46, Lot 85, hereby agree to allow JAM Corporation
(Name)

60 Centbury St, Wrentham MA
(Mailing Address), to act on my behalf including affixing my

signature in securing permit for:

☐ Sewer/Drain Service Permits
☒ Water Service Permits
☐ Driveway Installation Permits
☒ Sidewalk Installation Permits

I further agree to conform to, and abide by, All City rules and ask regulations applicable to the permit (s) being applied for:

Name Mary S. Raposa
Signature
Address New Bedford Parks Recreation & Beaches
181 Hillman St Bld 3, New Bedford, Ma 02746
Date 5-12-2021 508-961-3015
Telephone Number


TEST PIT DATA

MARCH 18, 2020

TP#1		TP#2		TP#3	
0	76.2	0	77.0	0	78.8
24"	74.2	20"	75.3	36"	75.8
56"	71.5	54"	72.5	60"	73.8
108"	67.2	96"	69.0	108"	69.8
MOTTLES @ 52" (71.9)		MOTTLES @ 48" (73.0)		MOTTLES @ 56" (74.1)	
FILL SANDY LOAM		FILL SANDY LOAM		FILL SANDY LOAM	
10YR 3/2		10YR 3/2		10YR 3/2	
C ₁		C ₁		C ₁	
SANDY LOAM		SANDY LOAM		SANDY LOAM	
10YR 5/6		10YR 5/6		10YR 5/6	
C ₂		C ₂		C ₂	
SANDY LOAM		SANDY LOAM		SANDY LOAM	
2.5YR 5/3		2.5YR 5/3		2.5YR 5/3	
NO WATER		NO WATER		NO WATER	


PLAN 179-4

UTILITY COMPANIES
SANITARY SEWER - NEW BEDFORD DPI
WATER SUPPLY - NEW BEDFORD DPI
(508) 979-1550
GAS - EVERSOURCE GAS (855) 645-2427
ELECTRIC - EVERSOURCE ELECTRIC (888) 633-3797
CABLE - COMCAST (800) 934-6489
NOTE:
TOPOGRAPHIC / DETAIL SURVEY COMPLETED BY
NEW BEDFORD DPI, 2019.

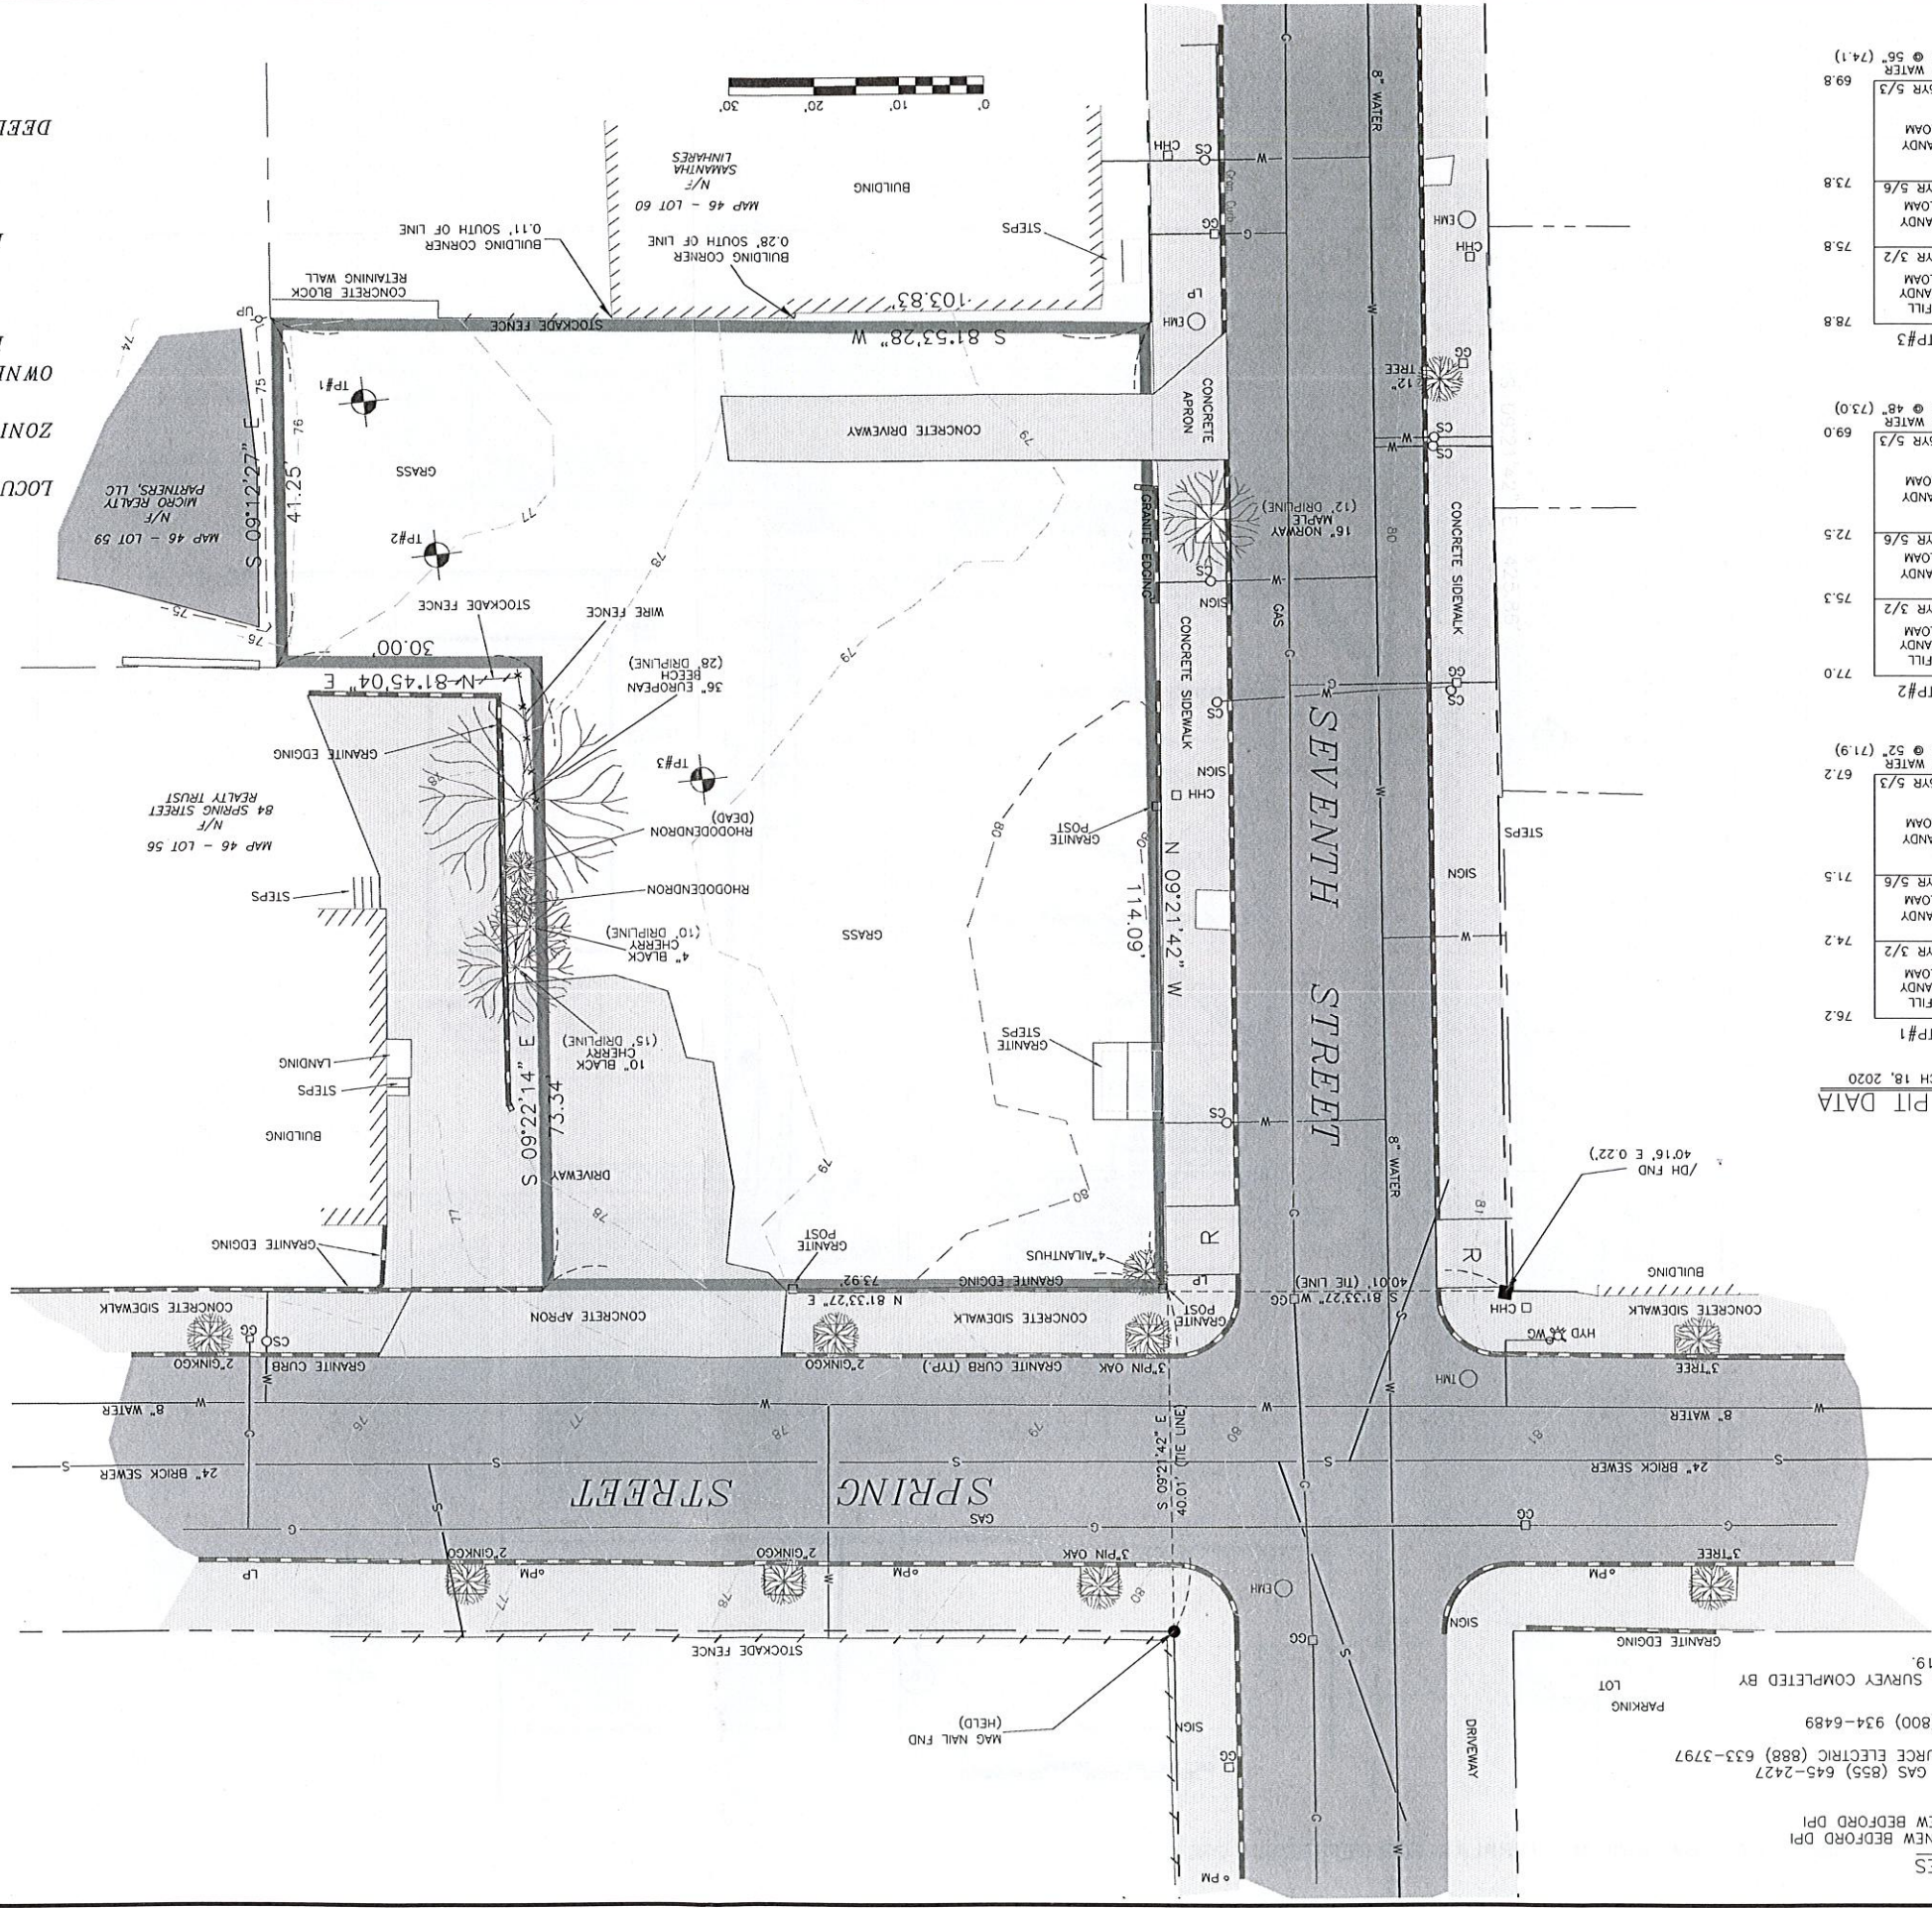

LOCUS MAP

SCALE: 1"=500'

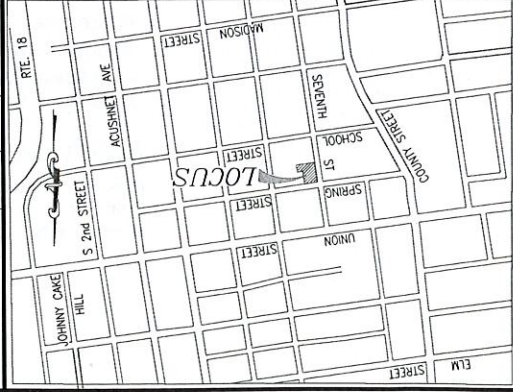

- LEGEND
- PROPERTY LINE
 - BUILDING
 - EXISTING CONTOUR
 - FENCE
 - GAS MAIN
 - WATER MAIN
 - SEWER LINE
 - ELECTRIC MANHOLE
 - TELEPHONE MANHOLE
 - UTILITY HAND HOLE
 - CURB STOP
 - FIRE HYDRANT
 - WATER GATE VALVE
 - GAS GATE VALVE
 - UTILITY POLE
 - TREE
 - TEST PIT

LOCUS: ASSESSORS MAP 46, LOTS 55 & 58

OWNER:
LOT 55 NEW BEDFORD HISTORICAL SOCIETY
LOT 58 CITY OF NEW BEDFORD
133 WILLIAM STREET
NEW BEDFORD, MA 02740
BOOK 1708 PAGE 161
DEED REFERENCE: LOT 55
LOT 58

BOOK 10653 PAGE 262

EC-1


Project		Scale		Revision	
ABOLITION ROW PARK 20-22 SEVENTH STREET NEW BEDFORD, MASSACHUSETTS 02740		1"=10'		No.	
HIGHMARK LAND DESIGN		DATE		Description	
EXISTING CONDITIONS		DRAWN BY		CHD	
		CHECKED BY		APPR	
		APPROVED BY			
		DRAWING NUMBER			
		EC-1			

STTEC, Inc.
446 Faneuil Corner Road
Dorchester, MA 02124
(617) 988-2125
FAX (617) 988-2154
WWW.STTEC-ENGINEERING.COM

Acad No. NB 19-7400 EC DWG
File No. 19-7400

LEGEND	
	SIDEWALK ACCENT BAND
	PERENNIAL BED
	TYPE 'A' - UNIT PAVER PLAZA PATH
	TYPE 'B' - CONCRETE PAVING
	TYPE 'C' - CONCRETE PAVING
	PLAZA ACCENT BORDER PAVING
	ADDRESS PAVEMENT MARKER
	BENCH (PROVIDED BY OTHERS)
	BICYCLE RACK
	POLE LIGHT FOUNDATION
	POLE LAMP FIXTURE - PH ONE
	TRASH RECEPTACLE
	DOG WASTE STATION
	LITTLE LIBRARY (PROVIDED BY OTHERS)
	WAYFINDING SIGN (PROVIDED BY OTHERS)
	GRANITE PEDESTAL
	GRANITE POST
	RESET GRANITE PIER
	RESET GRANITE STEPS
	INGROUND PAVEMENT LIGHT
	DRAIN INLET
	CHAIN LINK FENCE
	PERIMETER FENCE
	PROPERTY LINE

ABBREVIATIONS
CL CENTER LINE
OC ON CENTER
TYP TYPICAL
V.I.F. VERIFY IN FIELD
+/- APPROXIMATELY

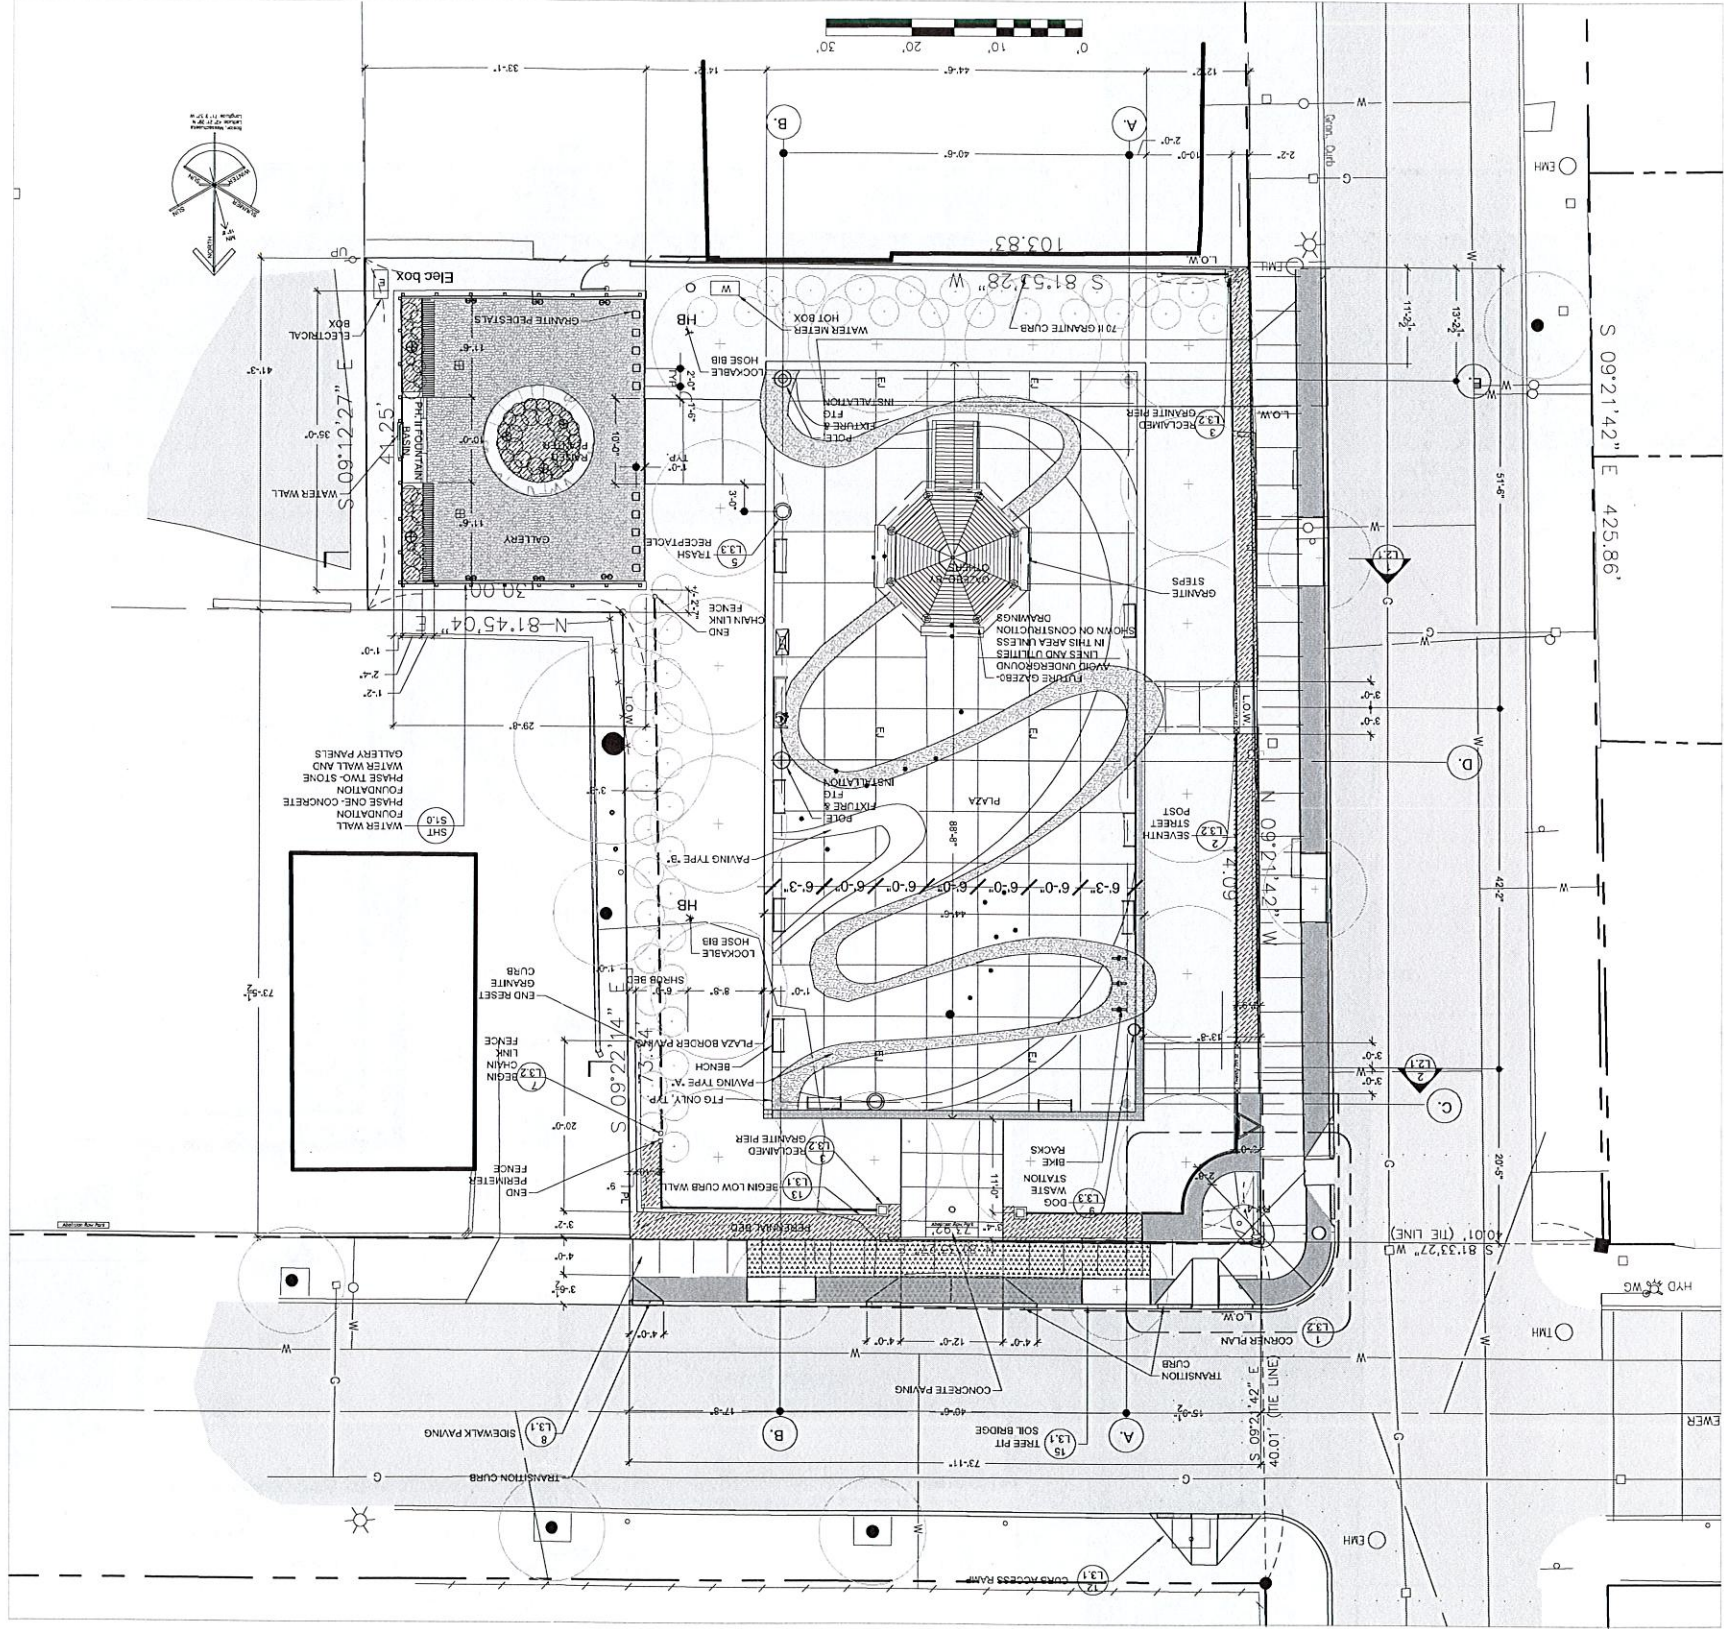

ABOLITION ROW PARK MASTERPLAN - FOR REFERENCE ONLY
Scale 1" = 10'-0"

Phase One
Abolition Row Park
20-22 Seventh Street
New Bedford, MA 02470
MASTERPLAN
print date: 05.28.2020
scale: 1" = 10'-0"
drawn by: hdh

Rev:	Description:	Date:
95% CD		05.28.20