

43 WN-20-41

EXP 10/21/2020



CITY OF NEW BEDFORD
SEWER AND/OR STORM DRAIN PERMIT

DATE 10/21/2020

PERMIT NO.
24903

This certifies that permission is granted to

John Cabral 1005 Prairie Ave 508-9981246
Property Owner Address Tel.

To connect a sewer and/or storm drain located at 1005 Prairie Ave

Assessor's Plot 134 Lot 4A to the sewer and/or storm drain in Prairie Ave Street

To be laid in accordance with the conditions in this application and the City of New Bedford ordinances.
TYPE OF USE: RESIDENTIAL COMMERCIAL INDUSTRIAL FLOW G.P.D.

If applicant other than actual property owner, attach Letter of Authorization from Property Owner.
Name JLC Mailing Address 415 Cottage St Tel 774-263-2197
The Bonded Contractor/Drain Layer authorized to perform this work is:

Name JLC Address SD R 35 Tel.
Type of Pipe Required:

PERMIT EXPIRES ONE YEAR AFTER DATE OF ISSUE

- Requires separate connections for sewage and storm drain where applicable. Storm water cannot be discharged to a sanitary sewer.
- All work must be inspected and approved by a D.P.I. inspector before backfilling.
- If this connection is to be part of a private service shared jointly with other building owners, attach copy of Recorded Joint Maintenance Agreement.
- Permits can be issued to Industrial and/or Commercial Applicants only upon receipt and approval by the Commissioner of Public Infrastructure of required plans and supplemental information.
- In addition, a City-issued Industrial User Discharge Permit and/or a Sewer Extension/Connection Permit issued by the Commonwealth of Massachusetts D.E.P. shall be required by the City for Industrial Discharge into the sewer system.

Industrial User Discharge Permit No. Date

Comm. Mass. Sewer Conn./Ext. Permit No. 20-07 Date 10/16/2020
A Filing and Inspection Fee of \$ plus an Entrance Fee of \$ where applicable, must accompany this application.

Bank# Bank of America Check# 257 Date 10/27/20 Receipt#
Other requirements: No Charge for Manuel Silva

Connection made to Sewer Storm Drain
Part of jointly-shared private line YES NO

Applicant agrees to abide by the above terms, as well as all pertinent ordinances of the City of New Bedford, and such other special rules as the Commissioner of Public Infrastructure and/or City Engineer may deem necessary

City Engineer Signature of Property Owner or Representative

INSPECTOR'S REPORT

INSPECTED BY:
DATE:
COMMENTS:

APPROVED DISAPPROVED

SIGNATURE

SKETCH PLAN



CITY OF NEW BEDFORD
SEWER AND/OR STORM DRAIN PERMIT

PERMIT NO.
24903

DATE 10/21/2020

This certifies that permission is granted to

John Cabral 1005 Prairie Ave Tel. 508-998-1240

Property Owner Address

Tel.

To connect a sewer and/or storm drain located at 1005 Prairie Ave to the sewer and/or storm drain in Assessor's Plot 134 Lot 49A

To be laid in accordance with the conditions in this application and the City of New Bedford ordinances.

FLOW G.P.D.

INDUSTRIAL

COMMERCIAL

RESIDENTIAL

If applicant other than actual property owner, attach Letter of Authorization from Property Owner.

Name JLC Mailing Address 415 Lake St Tel. 508-998-1240

The Bonded Contractor/Drain Layer authorized to perform this work is:

Name JLC Address 3DR 35 Tel.

Type of Pipe Required.

PERMIT EXPIRES ONE YEAR AFTER DATE OF ISSUE

- Requires separate connections for sewage and storm drain where applicable. Storm water cannot be discharged to a sanitary sewer.
- All work must be inspected and approved by a D.P.I. inspector before backfilling.
- If this connection is to be part of a private service shared jointly with other building owners, attach copy of Recorded Joint Maintenance Agreement.
- Permits can be issued to Industrial and/or Commercial Applicants only upon receipt and approval by the Commissioner of Public Infrastructure of required plans and supplemental information.
- In addition, a City-issued Industrial User Discharge Permit and/or a Sewer Extension/Connection Permit issued by the Commonwealth of Massachusetts D.E.P. shall be required by the City for Industrial Discharge into the sewer system.
- Industrial User Discharge Permit No.

Comm. Mass. Sewer Conn./Ext. Permit No. 20-07 Date 10/16/2020

A Filing and Inspection Fee of \$ 2575, plus an Entrance Fee of \$ where applicable, must accompany this application.

Bank# Bank of America Check# 2575 Date 10/27/20 Receipt#

Other requirements: NO Charles for Manuel Silva

Plus 7500 Sub Construction Fee \$ 1081.31 YES NO

Connection made to Sewer Part of jointly-shared private line Storm Drain

Applicant agrees to abide by the above terms, as well as all pertinent ordinances of the City of New Bedford, and such other special rules as the Commissioner of Public Infrastructure and/or City Engineer may deem necessary

Signature of Property Owner or Representative

Signature of Property Owner or Representative

INSPECTOR'S REPORT

INSPECTED BY:

DATE:

COMMENTS:

APPROVED DISAPPROVED

SIGNATURE

SKETCH PLAN

No. 20-07

FEE 60

COMMONWEALTH OF MASSACHUSETTS

Board of Health, New Bedford, MA.

CERTIFICATE OF COMPLIANCE

Description of Work: ☐ Individual Component(s) ☐ Complete System

The undersigned hereby certify that the Sewage Disposal System; Constructed (), Repaired (), Upgraded (), Abandoned (✓)

by: _____

at _____

has been installed in accordance with the provisions of 810 CMR 15.00 (Title 5) and the approved design plans/as-built plans relating to application No. _____, dated _____, Approved Design Flow _____ (gpd)

Installer _____

Designer: _____ Inspector: _____ Date: _____

The issuance of this permit shall not be construed as a guarantee that the system will function as designed.

No. 20-07

FEE 60

COMMONWEALTH OF MASSACHUSETTS

Board of Health, New Bedford, MA.

DISPOSAL SYSTEM CONSTRUCTION PERMIT

Permission is hereby granted to; Construct() Repair() Upgrade() Abandon(✓) an individual sewage disposal system at 1005 Peabody Ave. New Bedford, MA. as described in the application for

Disposal System Construction Permit No. 20-07, dated 9-30-22.

Provided: Construction shall be completed within three years of the date of this permit. All local conditions must be met.

Form 1255 Rev. 5/96 A.M. Sullivan Co. Boston, MA

Date 10/6/2020 Board of Health Phil A. Joseph

JOHN M CABRAL OR
ANA MARIA CABRAL
1005 PRAIRIE AVE
NEW BEDFORD MA 02745-3914

Pay to the
Order of City of New Bedford \$1,081.13

On Thousand eighty one 13/100 Dollars

For Swyer # 21903 Amalhouedabriel

ACH N/T 011000198

Bank of America

Date 10-6-2020

53-13/110 MA 26/39 257

10010000138100945299154710257

No. 26-07

FEE 60

COMMONWEALTH OF MASSACHUSETTS

Board of Health, New Bedford, MA.

APPLICATION FOR DISPOSAL SYSTEM CONSTRUCTION PERMIT

Application for a Permit to Construct () Repair () Upgrade () Abandon () ☒ Complete System ☐ Individual Components

Location <u>1005 Prairie Ave</u>	Owner's Name <u>John Cabral</u>
Map/Parcel#	Address <u>1005 PRAIRIE AVE</u>
Lot#	Telephone#
Installer's Name <u>JLC Construction</u>	Designer's Name
Address <u>415 Lake Rd. Tiverton, RI 02878</u>	Address
Telephone# <u>374-263-2197</u>	Telephone#

Lot Size _____ sq. ft.

Type of Building _____ Garbage grinder ()

Dwelling - No. of Bedrooms _____ No. of persons _____ Showers (), Cafeteria ()

Other - Type of Building _____

Other Fixtures _____ gpd Calculated design flow _____ Design flow provided _____ gpd

Design Flow (min. required) _____ Number of sheets _____ Revision Date _____

Plan: Date _____

Title _____

Description of Soil(s) _____ Name of Soil Evaluator _____ Date of Evaluation _____

Soil Evaluator Form No. _____

DESCRIPTION OF REPAIRS OR ALTERATIONS Abandon septic system and connect to city sewer

The undersigned agrees to install the above described Individual Sewage Disposal System in accordance with the provisions of TITLE 5 and further agrees to not to place the system in operation until a Certificate of Compliance has been issued by the Board of Health.

Signed [Signature] Date 9-30-20

Inspections _____

No. 20-07

FEE 60

COMMONWEALTH OF MASSACHUSETTS

Board of Health, New Bedford, MA.

CERTIFICATE OF COMPLIANCE

Description of Work: ☐ Individual Component(s) ☒ Complete System

The undersigned hereby certify that the Sewage Disposal System; Constructed (), Repaired (), Upgraded (), Abandoned ()

by: _____

at _____

has been installed in accordance with the provisions of 310 CMR 15.00 (Title 5) and the approved design plans/as-built plans relating to

application No. _____, dated _____, Approved Design Flow _____ (gpd)

Installer _____ Inspector: _____ Date: _____

Designer: _____

The issuance of this permit shall not be construed as a guarantee that the system will function as designed.

Erin M. Iacoponi

From: Sarah Porter
Sent: Wednesday, October 21, 2020 11:06 AM
To: Erin M. Iacoponi
Subject: RE: 1005 Prairie Ave

Yes that is OK,
Thank you

 Sarah Porter
Conservation Agent
City of New Bedford
133 William Street Room 304, New Bedford, MA 02740
508.991.6188 | email: Sarah.Porter@newbedford-ma.gov

From: Erin M. Iacoponi <Elacoponi@newbedford-ma.gov>
Sent: Wednesday, October 21, 2020 9:44 AM
To: Sarah Porter <SARHP@newbedford-ma.gov>
Subject: 1005 Prairie Ave

Good Morning Sarah,

I have the Owner of 1005 Prairie Ave requesting to tie-in to sewer. Would this be okay?

Thanks,

 Erin Iacoponi
Financial Assistant I
City of New Bedford | DPI
1105 Shawmut Ave, New Bedford, MA 02746
508.979.1550 | email erin.iacoponi@newbedford-ma.gov



Commonwealth of Massachusetts

City of New Bedford

133 William Street New Bedford, MA 02740



SEWER PERMIT

Date: 11/9/2020

No. WW-20-41

Sewer Connection Fee: \$1,081.31

Pipe Size: 0.00
Trench Length: 0.00

Service Location: 1005 PRAIRIE AVE Owner Name: CABRAL JOHN MCABRAL ANA M

Type of Occupancy: Residential Type of Work: Sewer - New Sewer Service

Work Description: Sewer #24903
P. 134 L.42

1005 Prairie Ave
abandonment of septic
permit #20-07

No. of Units : 0 Required Design Daily Flow : 0.00 Provided Daily Flow : 0.00

The undersigned petitions you to grant permission to ENTER INTO THE MAIN SEWER and, if such permission is granted, hereby agrees to the following:

1. To abide by the conditions and regulations imposed by the Commissioner of Public Works by statute or by ordinance now in force, or as amended from time to time.
2. That the connection of said sewer with the main sewer shall be inspected by an employee of the department of Public Works or by a designated agent of the Town before burial of said connection.
3. That the work shall at all times be under the direction and control of the Commissioner of Public Works or his authorized agent, and that any expense incurred by the Town shall be charged to the permittee, and said permittee agrees to reimburse the Town for said expense.

Installing Company Name: DEMETRI COSTA License Type: Hoisting Engineer
Address: 415 LAKE RD City/Town/State: TIVERTON RI


Call (781) 942-9077 For Inspection

Plot: 134 Lot: 42

PRAIRIE AVE

ACUSHNET AVE

SIDEWALK

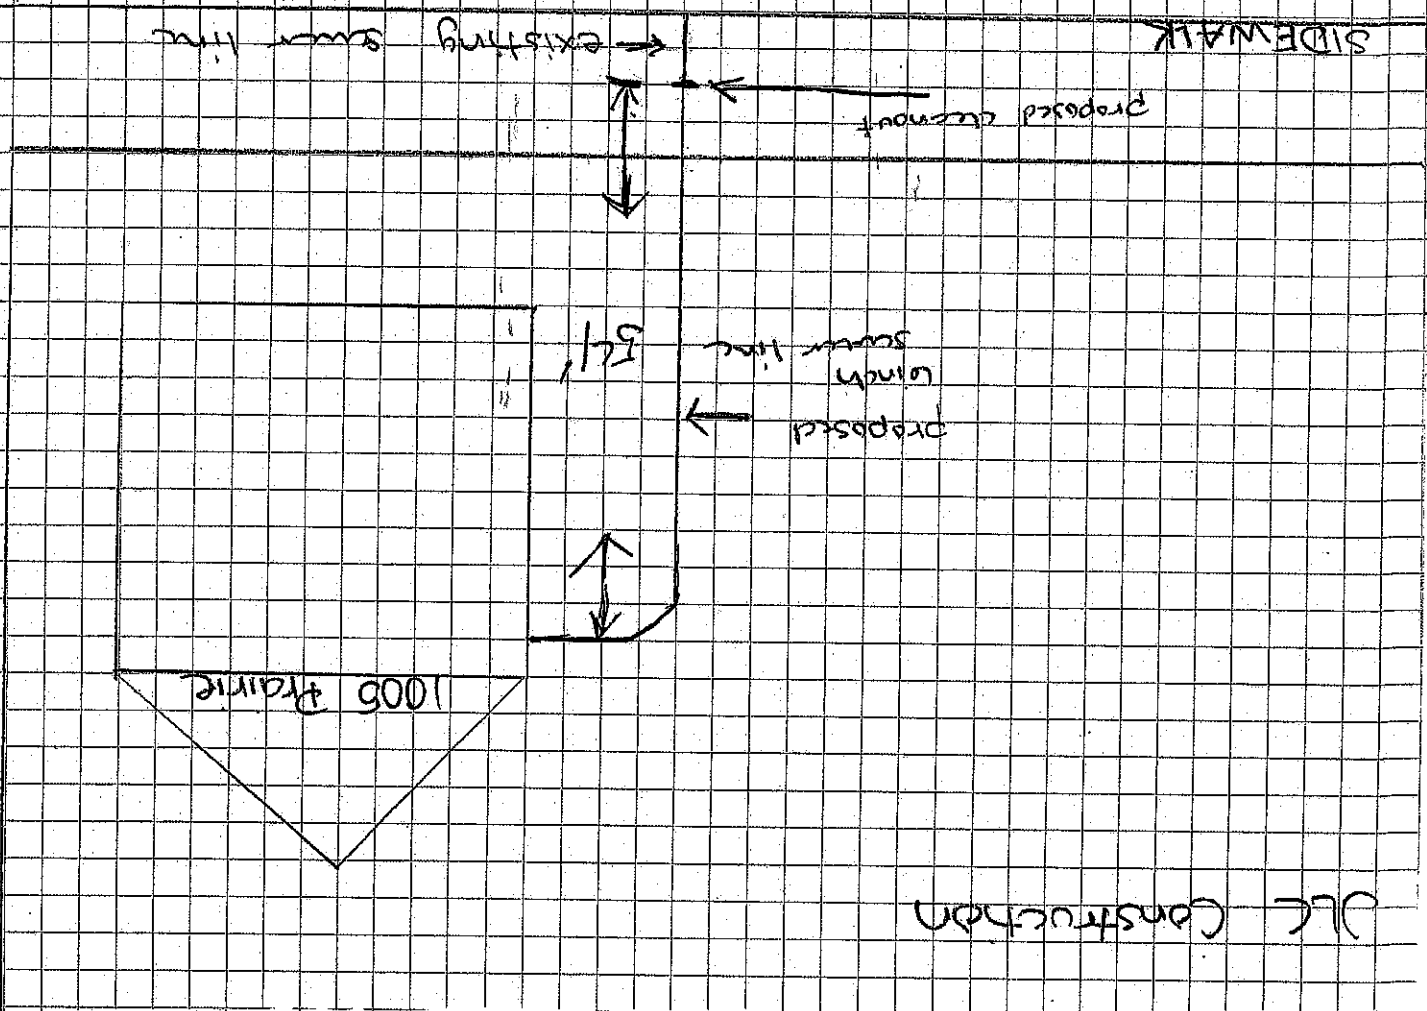

JLC Construction



ACUSHNET AVE

#1005

8" SEWER

6" SEWER

NEW SMH

6" SEWER

PRAIRIE AVE

#1024

Sewer Permit #23624
11/1/2004
1081.31 * 150

#1030

Sewer Permit #23619
10/29/04
1081.31 * 150

1081.31
150 (Permit)
1231.31
+ 300.09 (Permit)
1531.31

PRAIRIE AVE FORCE MAIN AS-BUILT PLAN

DRAWN BY: DPI CITY OF NEW BEDFORD

DATE: 7-02-04

SCALE: 1"=40'

10/2/04

