

PERMIT NO.
24966

CITY OF NEW BEDFORD
SEWER AND/OR STORM DRAIN PERMIT

DATE 9-28-2022
Expire date 9-28-2024

This certifies that permission is granted to

PROPERTY OWNER: M.B.T.A. Address: 10 Park Plaza #3030 Boston, MA 02108 Tel: 617-716-9268

INSTALL: install Assessor's Plot: 133 Lot: 10 to the sewer and/or storm drain in: Samuel Barnett Blvd.

Assessor's Plot: 133 Lot: 10 to the sewer and/or storm drain in: Railroad track drainage Street

To be installed: that city street layout. Also connection into city layout

To be laid in accordance with the conditions in this application and the City of New Bedford ordinances.

TYPE OF USE: RESIDENTIAL COMMERCIAL INDUSTRIAL FLOW G.P.D.

If applicant other than actual property owner, attach Letter of Authorization from Property Owner.

Name: S.C.A. Contractors Tel: 617-352-8015

Mailing Address: 100 Long St. Taunton, MA 01980

The Bonded Contractor/Drain Layer authorized to perform this work is:

S.C.A. Contractors Address: 100 Long St. Taunton, MA Tel: 617-352-8015

Name: S.C.A. Contractors Address: 100 Long St. Taunton, MA Tel: 617-352-8015

Type of Pipe Required: 12" RCP to DMH (east side of tracks) +

18" RCP swale connection (west side of tracks)

PERMIT EXPIRES ONE YEAR AFTER DATE OF ISSUE

- Requires separate connections for sewage and storm drain where applicable. Storm water cannot be discharged to a sanitary sewer.
- All work must be inspected and approved by a D.P.I. inspector before backfilling.
- If this connection is to be part of a private service shared jointly with other building owners, attach copy of Recorded Joint Maintenance Agreement.
- Permits can be issued to Industrial and/or Commercial Applicants only upon receipt and approval by the Commissioner of Public Infrastructure of required plans and supplemental information.
- In addition, a City-issued Industrial User Discharge Permit and/or a Sewer Extension/Connection Permit issued by the Commonwealth of Massachusetts D.E.P. shall be required by the City for Industrial Discharge into the sewer system.

Industrial User Discharge Permit No. Date

Comm. Mass. Sewer Conn./Ext. Permit No. Date

A Filing and Inspection Fee of \$ plus an Entrance Fee of \$ where applicable, must accompany this application.

Bank# Check# Date Receipt#

Other requirements:

Connection made to: Sewer ☐ Part of jointly-shared private line YES ☒ NO ☐
Storm Drain ☒

Applicant agrees to abide by the above terms, as well as all pertinent ordinances of the City of New Bedford, and such other special rules as the Commissioner of Public Infrastructure and/or City Engineer may deem necessary


Stephen Carpenter * [Signature]
Asst. City Engineer Signature of Property Owner or Representative

INSPECTOR'S REPORT

INSPECTED BY: _____

DATE: _____

COMMENTS: _____

 

APPROVED _____ DISAPPROVED _____

SIGNATURE _____

SKETCH PLAN



CITY OF NEW BEDFORD
Jonathan F. Mitchell, Mayor

Department of Public Infrastructure

- Jamie Ponte
Commissioner
- Water
Wastewater
Highways
Engineering
Cemeteries
Park Maintenance
Forestry
Energy

To Whom It May Concern:

I Kim Dobosz, MBTA SCR Dir. of Constr., 10 Park Plaza, #3830, Boston, MA, being
(Name) (Mailing Address)

Owner of property located at
~~40~~ Samuel Barnet Blvd, New Bedford MA 02745

Plot #133, Lot ¹⁰~~#38346~~, hereby agree to allow Zachary Burkhart (SCR Constructors)
(Name)

120 Ingell Street, Taunton MA 02780, to act on my behalf including affixing my
(Mailing Address)

signature in securing permit for:

- | | |
|-------------------------------------|-------------------------------|
| ☒ | Sewer/Drain Service Permits |
| ☒ | Water Service Permits |
| ☒ | Driveway Installation Permits |
| ☒ | Sidewalk Installation Permits |

I further agree to conform to, and abide by, All City rules and ask regulations applicable to the permit (s) being applied for:

Name Kimberly M. Dobosz
DocuSigned by: Kimberly M. Dobosz
62558F083C7408...
Signature

10 Park Plaza, General Manager's Suite 3830, Boston, MA 02116
Address

6/9/2021 617-716-9268
Date Telephone Number

1105 Shawmut Avenue, New Bedford, MA 02746 Telephone 508-979-1550 Fax 1-508-961-3054


133

133




CITY OF NEW BEDFORD
100' WIDE DRAINAGE EASEMENT
PLAN BOOK 116, PAGE 110

1. ALL SIGNS SHALL BE REMOVED AND RESET IN PLACE UNLESS OTHERWISE NOTED.
2. CONTRACTOR SHALL INSTALL ALL SIGNING AND PAVEMENT MARKINGS IN ACCORDANCE WITH THE CURRENT EDITION OF THE MUTCD.
3. THE CONTRACTOR SHALL MEASURE THE RETROREFLECTIVITY OF EXISTING SIGNS TO BE RETAINED OR REMOVED AND RESET. SIGNS WITH RETROREFLECTIVITY BELOW THE MINIMUM LEVELS SPECIFIED IN THE MUTCD SHALL BE REPLACED.
4. CONTRACTOR SHALL REMOVE AND TEMPORARILY REPLACE INSULATED JOINTS AT THE SAME LOCATIONS AS EXISTING. EXISTING AHCW SHALL BE RETAINED IN PLACE UNTIL NEW SYSTEM INSTALLED. UPON COMPLETION OF THE WORK, NEW AHCW SHALL BE FULLY OPERATIONAL. SEE SIGNAL PLANS (VOLUME 4) AND SPECIFICATIONS FOR ADDITIONAL INFORMATION REGARDING INSTALLATION, MATERIALS, AND COMMISSIONING REQUIREMENTS.

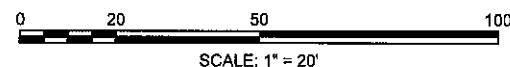

CONFORMED

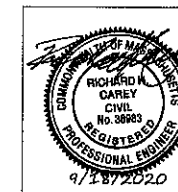

MASSACHUSETTS BAY TRANSPORTATION AUTHORITY
SCR MS/NBML COMMUTER RAIL EXPANSION PROJECT
MIDDLEBOROUGH TO NEW BEDFORD, MA
CONTRACT NO. K78CN04

NEW BEDFORD MAIN LINE SAMUEL BARNET BOULEVARD SIGNING AND STRIPING PLAN



89 HIGH STREET
BOSTON, MA 02110
(617) 728-7777

MASSACHUSETTS BAY TRANSPORTATION
AUTHORITY

APPROVED BY:

Kishor Kumar

H017: AS SHOWN

VERT. NAME

VERT: NONE

DES. BY	DR. BY	CH
---------	--------	----

[illegible]

CMH	CMH	H
-----	-----	---

PROJECT MANAGER	Date
-----------------	------

PLAN NO. 310938

BC

7 (0)



NOTES:

1. THE WORK TO BE DONE AT THIS LOCATION REQUIRES THE ROAD TO BE CLOSED. CONTRACTOR TO COORDINATE WITH ENGINEER AND EACH PROPERTY OWNER.
2. THE CONTRACTOR SHALL PLACE PORTABLE CHANGEABLE MESSAGE SIGNS (PCMS) ON THE PROJECT SITE FOR SEVEN DAYS PRIOR TO THE BEGINNING OF DETOUR.
3. PORTABLE CHANGEABLE MESSAGE SIGNS PRIOR TO DETOUR TO READ:
PHASE 1 SAMUEL BARNET BLVD CLOSED
PHASE 2 XX/XX/XX TO XX/XX/XX
4. PORTABLE CHANGEABLE MESSAGE SIGNS DURING DETOUR TO READ:
PHASE 1 SAMUEL BARNET BLVD CLOSED


LEGEND

- DETOUR ROUTE
- TRAFFIC DIRECTION
- SIGN
- PORTABLE CHANGEABLE MESSAGE SIGN (PCMS)
- PROPOSED WORK ZONE
- TYPE 3 BARRICADE

ROAD CLOSED
R11-2
48" x 30"

SAMUEL BARNET BLVD DETOUR PLAN
SCALE: N.T.S.

CONFORMED

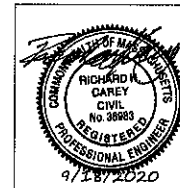


MASSACHUSETTS BAY TRANSPORTATION AUTHORITY
SCR MS/NBML COMMUTER RAIL EXPANSION PROJECT
MIDDLEBOROUGH TO NEW BEDFORD, MA
CONTRACT NO. K78CN04


**NEW BEDFORD MAIN LINE
SAMUEL BARNET BOULEVARD
TEMPORARY TRAFFIC DETOUR PLAN**

vhb HNTB 89 HIGH STREET BOSTON, MA 02110 (617) 728-1777		MASSACHUSETTS BAY TRANSPORTATION AUTHORITY APPROVED BY: PROJECT MANAGER Date	
PROJECT MANAGER Date	HORIZ: NONE DES BY: CMH CHK BY: CMH DATE: 09/18/2020	PLAN NO. 310939 SHEET GX-3059	ISSUE 0

FILE NAME: \\VHB\GEL\PROJECTS\BOSTON\12815.00 SCR PM & CM\CAD\SEGMENT3\DWG\TK\UT_SAMUEL_BARNET.DWG

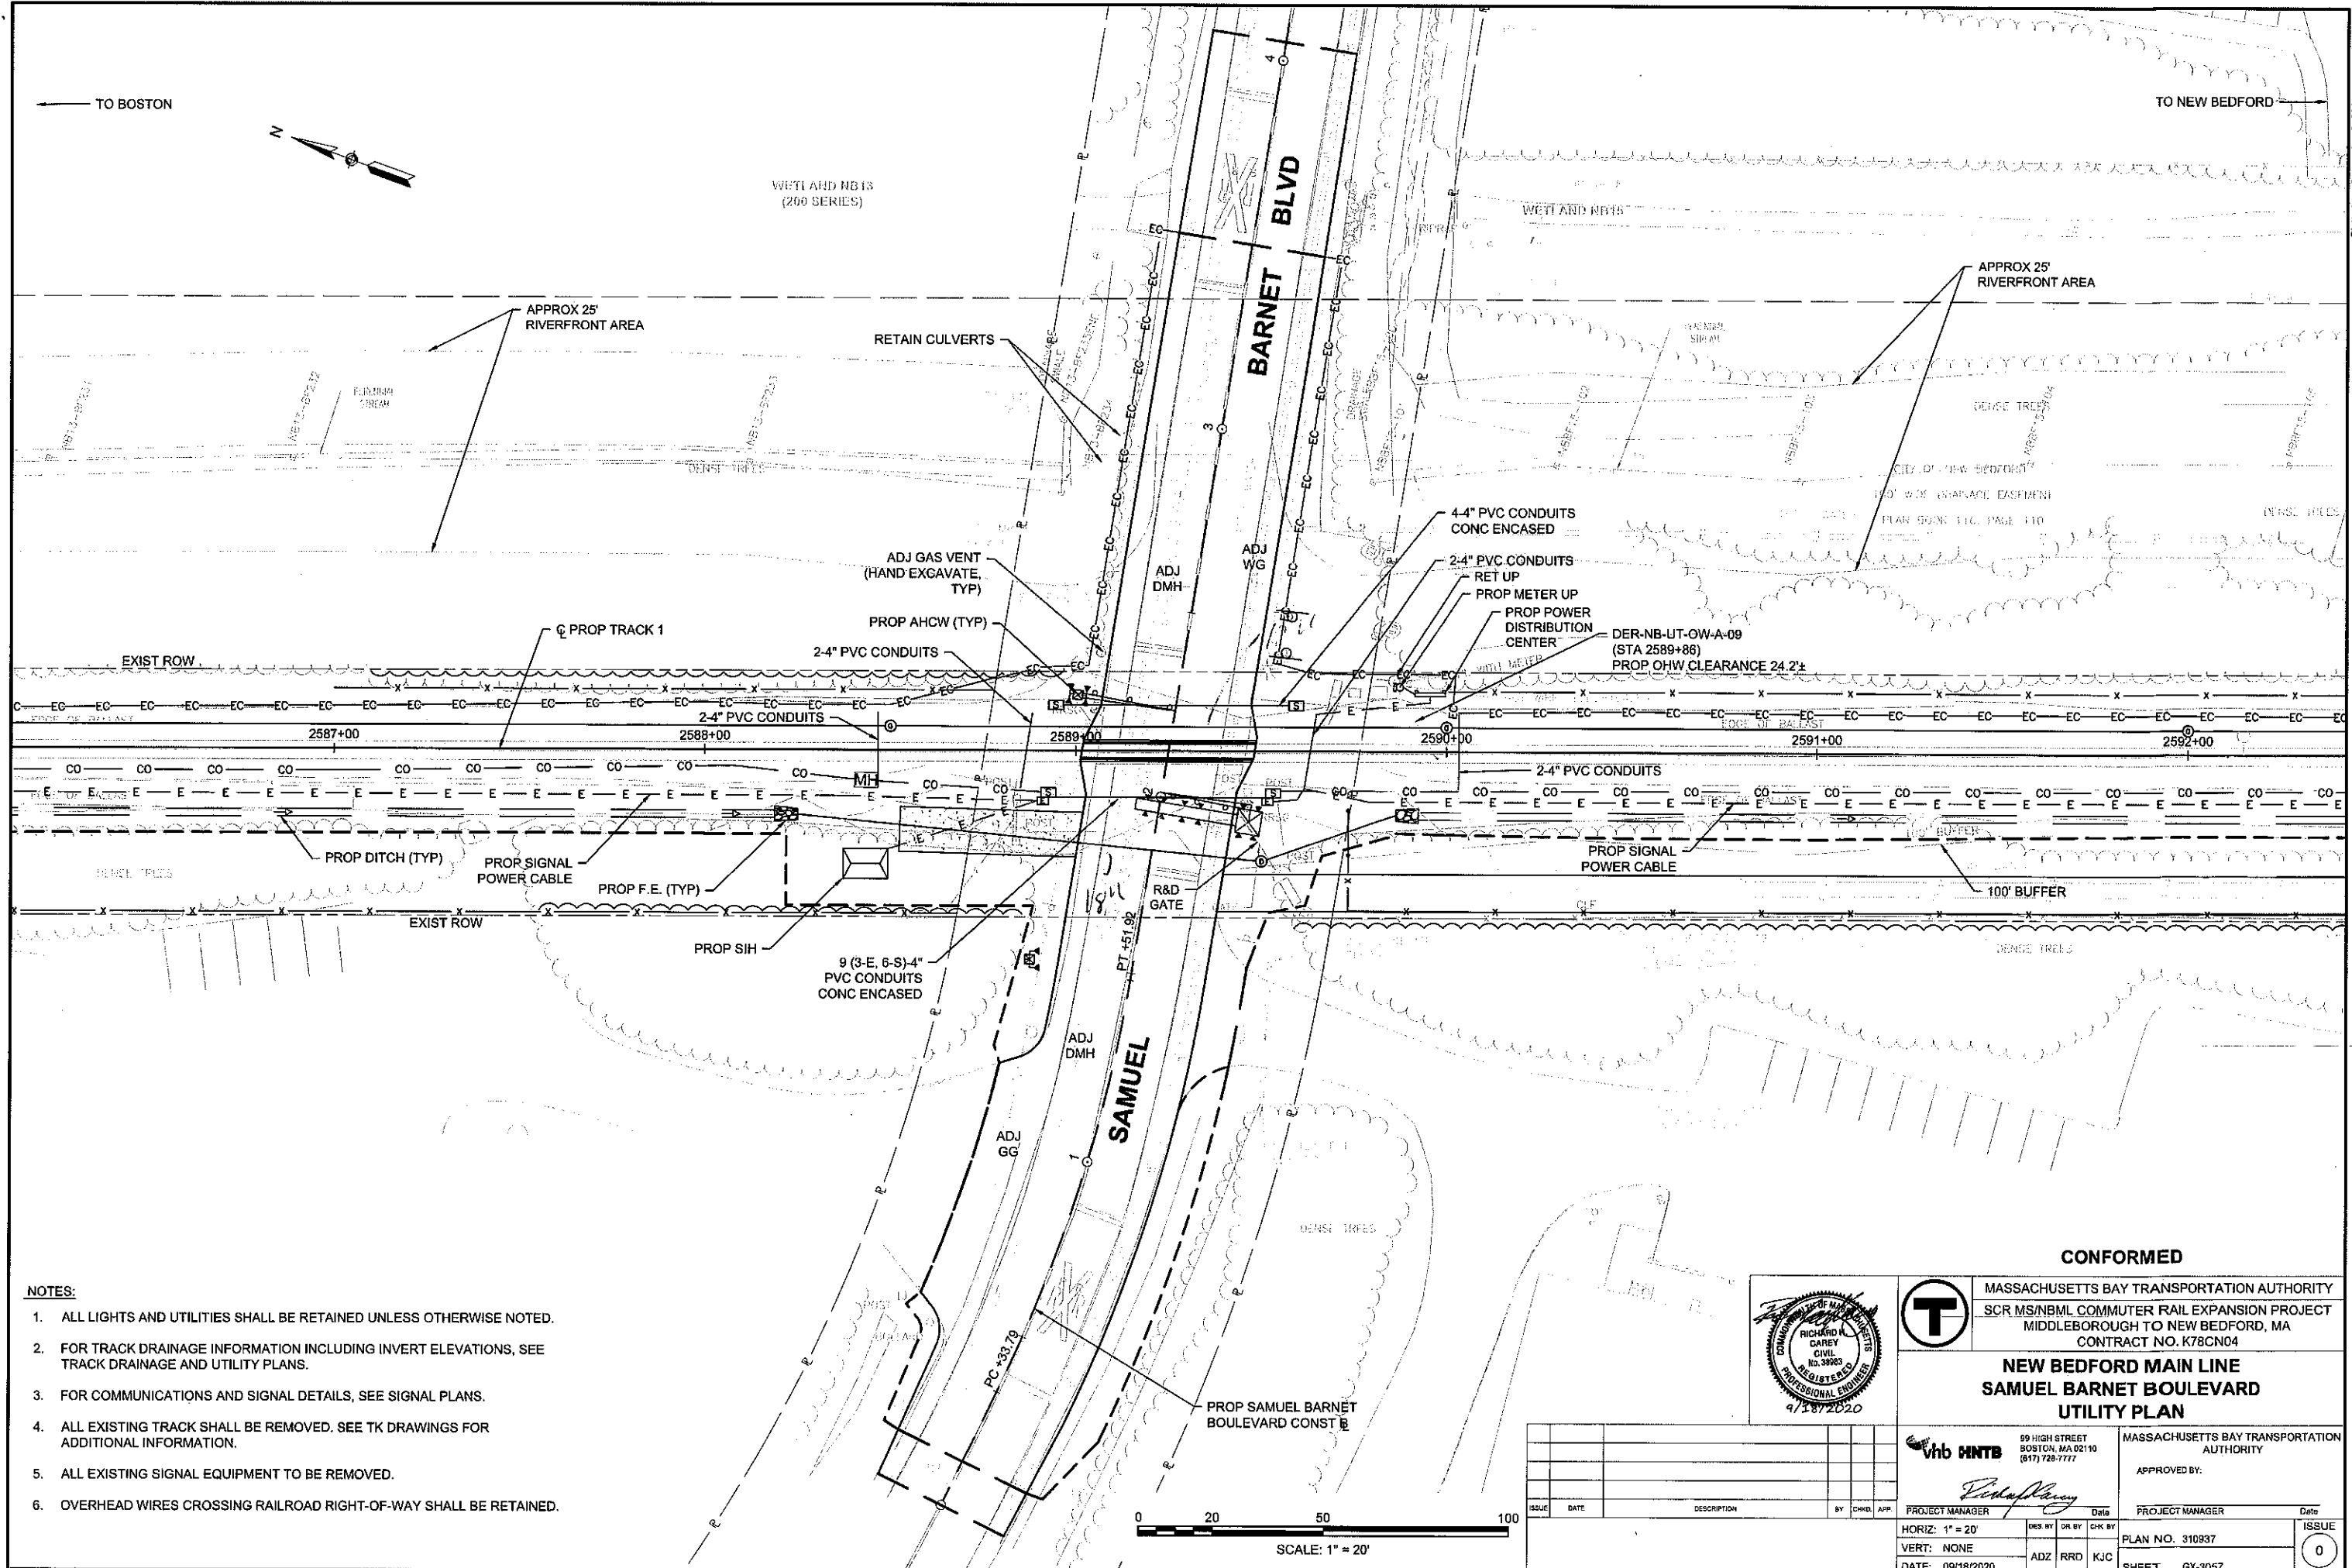

- NOTES:**
1. ALL LIGHTS AND UTILITIES SHALL BE RETAINED UNLESS OTHERWISE NOTED.
 2. FOR TRACK DRAINAGE INFORMATION INCLUDING INVERT ELEVATIONS, SEE TRACK DRAINAGE AND UTILITY PLANS.
 3. FOR COMMUNICATIONS AND SIGNAL DETAILS, SEE SIGNAL PLANS.
 4. ALL EXISTING TRACK SHALL BE REMOVED. SEE TK DRAWINGS FOR ADDITIONAL INFORMATION.
 5. ALL EXISTING SIGNAL EQUIPMENT TO BE REMOVED.
 6. OVERHEAD WIRES CROSSING RAILROAD RIGHT-OF-WAY SHALL BE RETAINED.

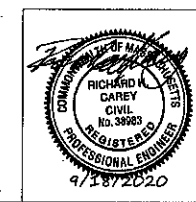

CONFORMED

T

MASSACHUSETTS BAY TRANSPORTATION AUTHORITY
SCR MS/NBML COMMUTER RAIL EXPANSION PROJECT
MIDDLEBOROUGH TO NEW BEDFORD, MA
CONTRACT NO. K78CN04

**NEW BEDFORD MAIN LINE
SAMUEL BARNET BOULEVARD
UTILITY PLAN**

99 HIGH STREET
BOSTON, MA 02110
(617) 728-7777

APPROVED BY: *[Signature]*

PROJECT MANAGER: *[Signature]*

DATE: 09/18/2020

HORIZ: 1" = 20'
VERT: NONE
DATE: 09/18/2020

DES BY: ADZ
CHK BY: RRD
KJC

MASSACHUSETTS BAY TRANSPORTATION AUTHORITY

APPROVED BY:

PROJECT MANAGER: *[Signature]*

DATE:


PLAN NO. 310937

SHEET GX-3057

ISSUE: 0

Plotted on September 2, 2020 3:30 PM


FILE NAME: \\VMB\BELPROJBOSTON\12815.00 SCR PM & CM\CAD\SEGMENT3\DWG\TK\GX_SAMUEL_BARNET.DWG

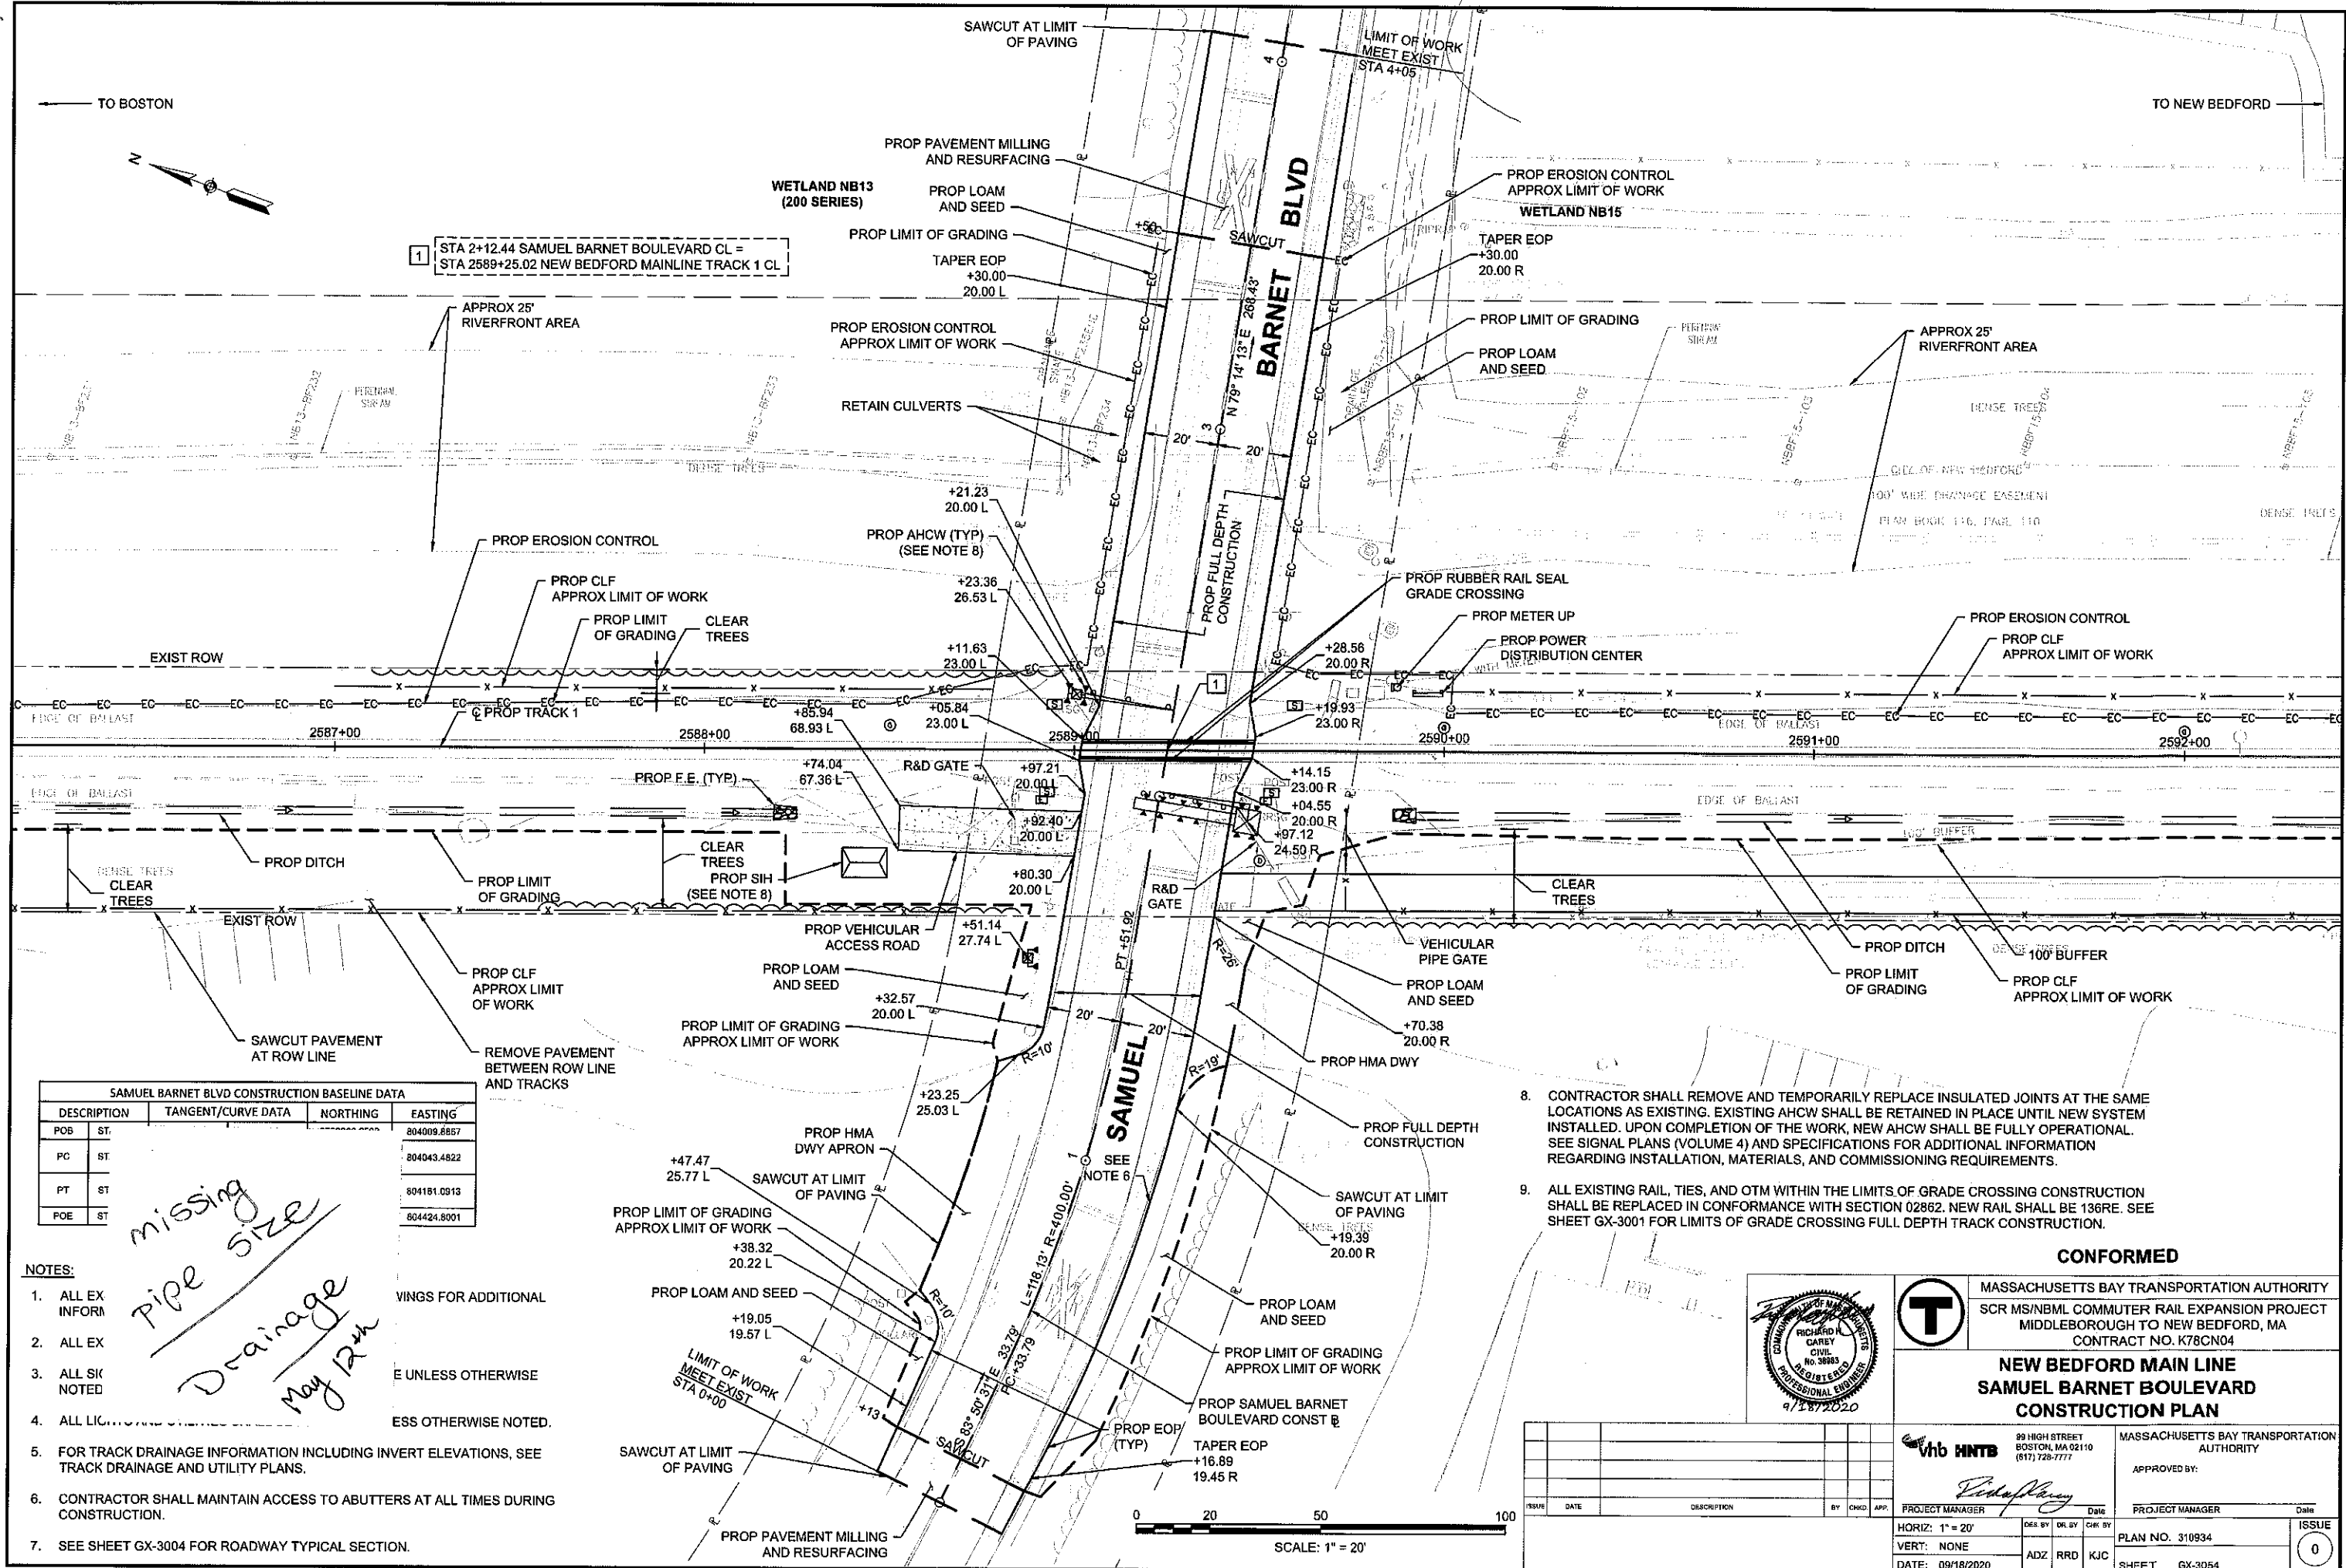

SAMUEL BARNET BLVD CONSTRUCTION BASELINE DATA				
DESCRIPTION		TANGENT/CURVE DATA	NORTHING	EASTING
POB	ST			804009.8857
PC	ST			804043.4822
PT	ST			804181.0913
POE	ST			804424.8001

- NOTES:
1. ALL EX INFORM
 2. ALL EX
 3. ALL SK NOTED
 4. ALL LIGHTS AND SIGNS TO BE INSTALLED UNLESS OTHERWISE NOTED.
 5. FOR TRACK DRAINAGE INFORMATION INCLUDING INVERT ELEVATIONS, SEE TRACK DRAINAGE AND UTILITY PLANS.
 6. CONTRACTOR SHALL MAINTAIN ACCESS TO ABUTTERS AT ALL TIMES DURING CONSTRUCTION.
 7. SEE SHEET GX-3004 FOR ROADWAY TYPICAL SECTION.

8. CONTRACTOR SHALL REMOVE AND TEMPORARILY REPLACE INSULATED JOINTS AT THE SAME LOCATIONS AS EXISTING. EXISTING AHCW SHALL BE RETAINED IN PLACE UNTIL NEW SYSTEM INSTALLED. UPON COMPLETION OF THE WORK, NEW AHCW SHALL BE FULLY OPERATIONAL. SEE SIGNAL PLANS (VOLUME 4) AND SPECIFICATIONS FOR ADDITIONAL INFORMATION REGARDING INSTALLATION, MATERIALS, AND COMMISSIONING REQUIREMENTS.
9. ALL EXISTING RAIL, TIES, AND OTM WITHIN THE LIMITS OF GRADE CROSSING CONSTRUCTION SHALL BE REPLACED IN CONFORMANCE WITH SECTION 02862. NEW RAIL SHALL BE 136RE. SEE SHEET GX-3001 FOR LIMITS OF GRADE CROSSING FULL DEPTH TRACK CONSTRUCTION.

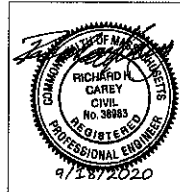


MASSACHUSETTS BAY TRANSPORTATION AUTHORITY
SCR MS/NBML COMMUTER RAIL EXPANSION PROJECT
MIDDLEBOROUGH TO NEW BEDFORD, MA
CONTRACT NO. K78CN04

**NEW BEDFORD MAIN LINE
SAMUEL BARNET BOULEVARD
CONSTRUCTION PLAN**


PROJECT MANAGER		APPROVED BY:		PROJECT MANAGER	
DATE		DATE		DATE	
HORIZ: 1" = 20'		DES BY: DR BY: CHK BY:		PLAN NO. 310934	
VERT: NONE		ADZ: RRD: KJC:		SHEET: GX-3054	
DATE: 09/18/2020				ISSUE: 0	

Plotted on August 27, 2020 3:28 PM


FILE NAME: \\VHB\G\BL\PROJECT\BOSTON\12815.00 SCR PM & CM\CAD\SEGMENT3\DWG\TRACK\PROFILES\DWG

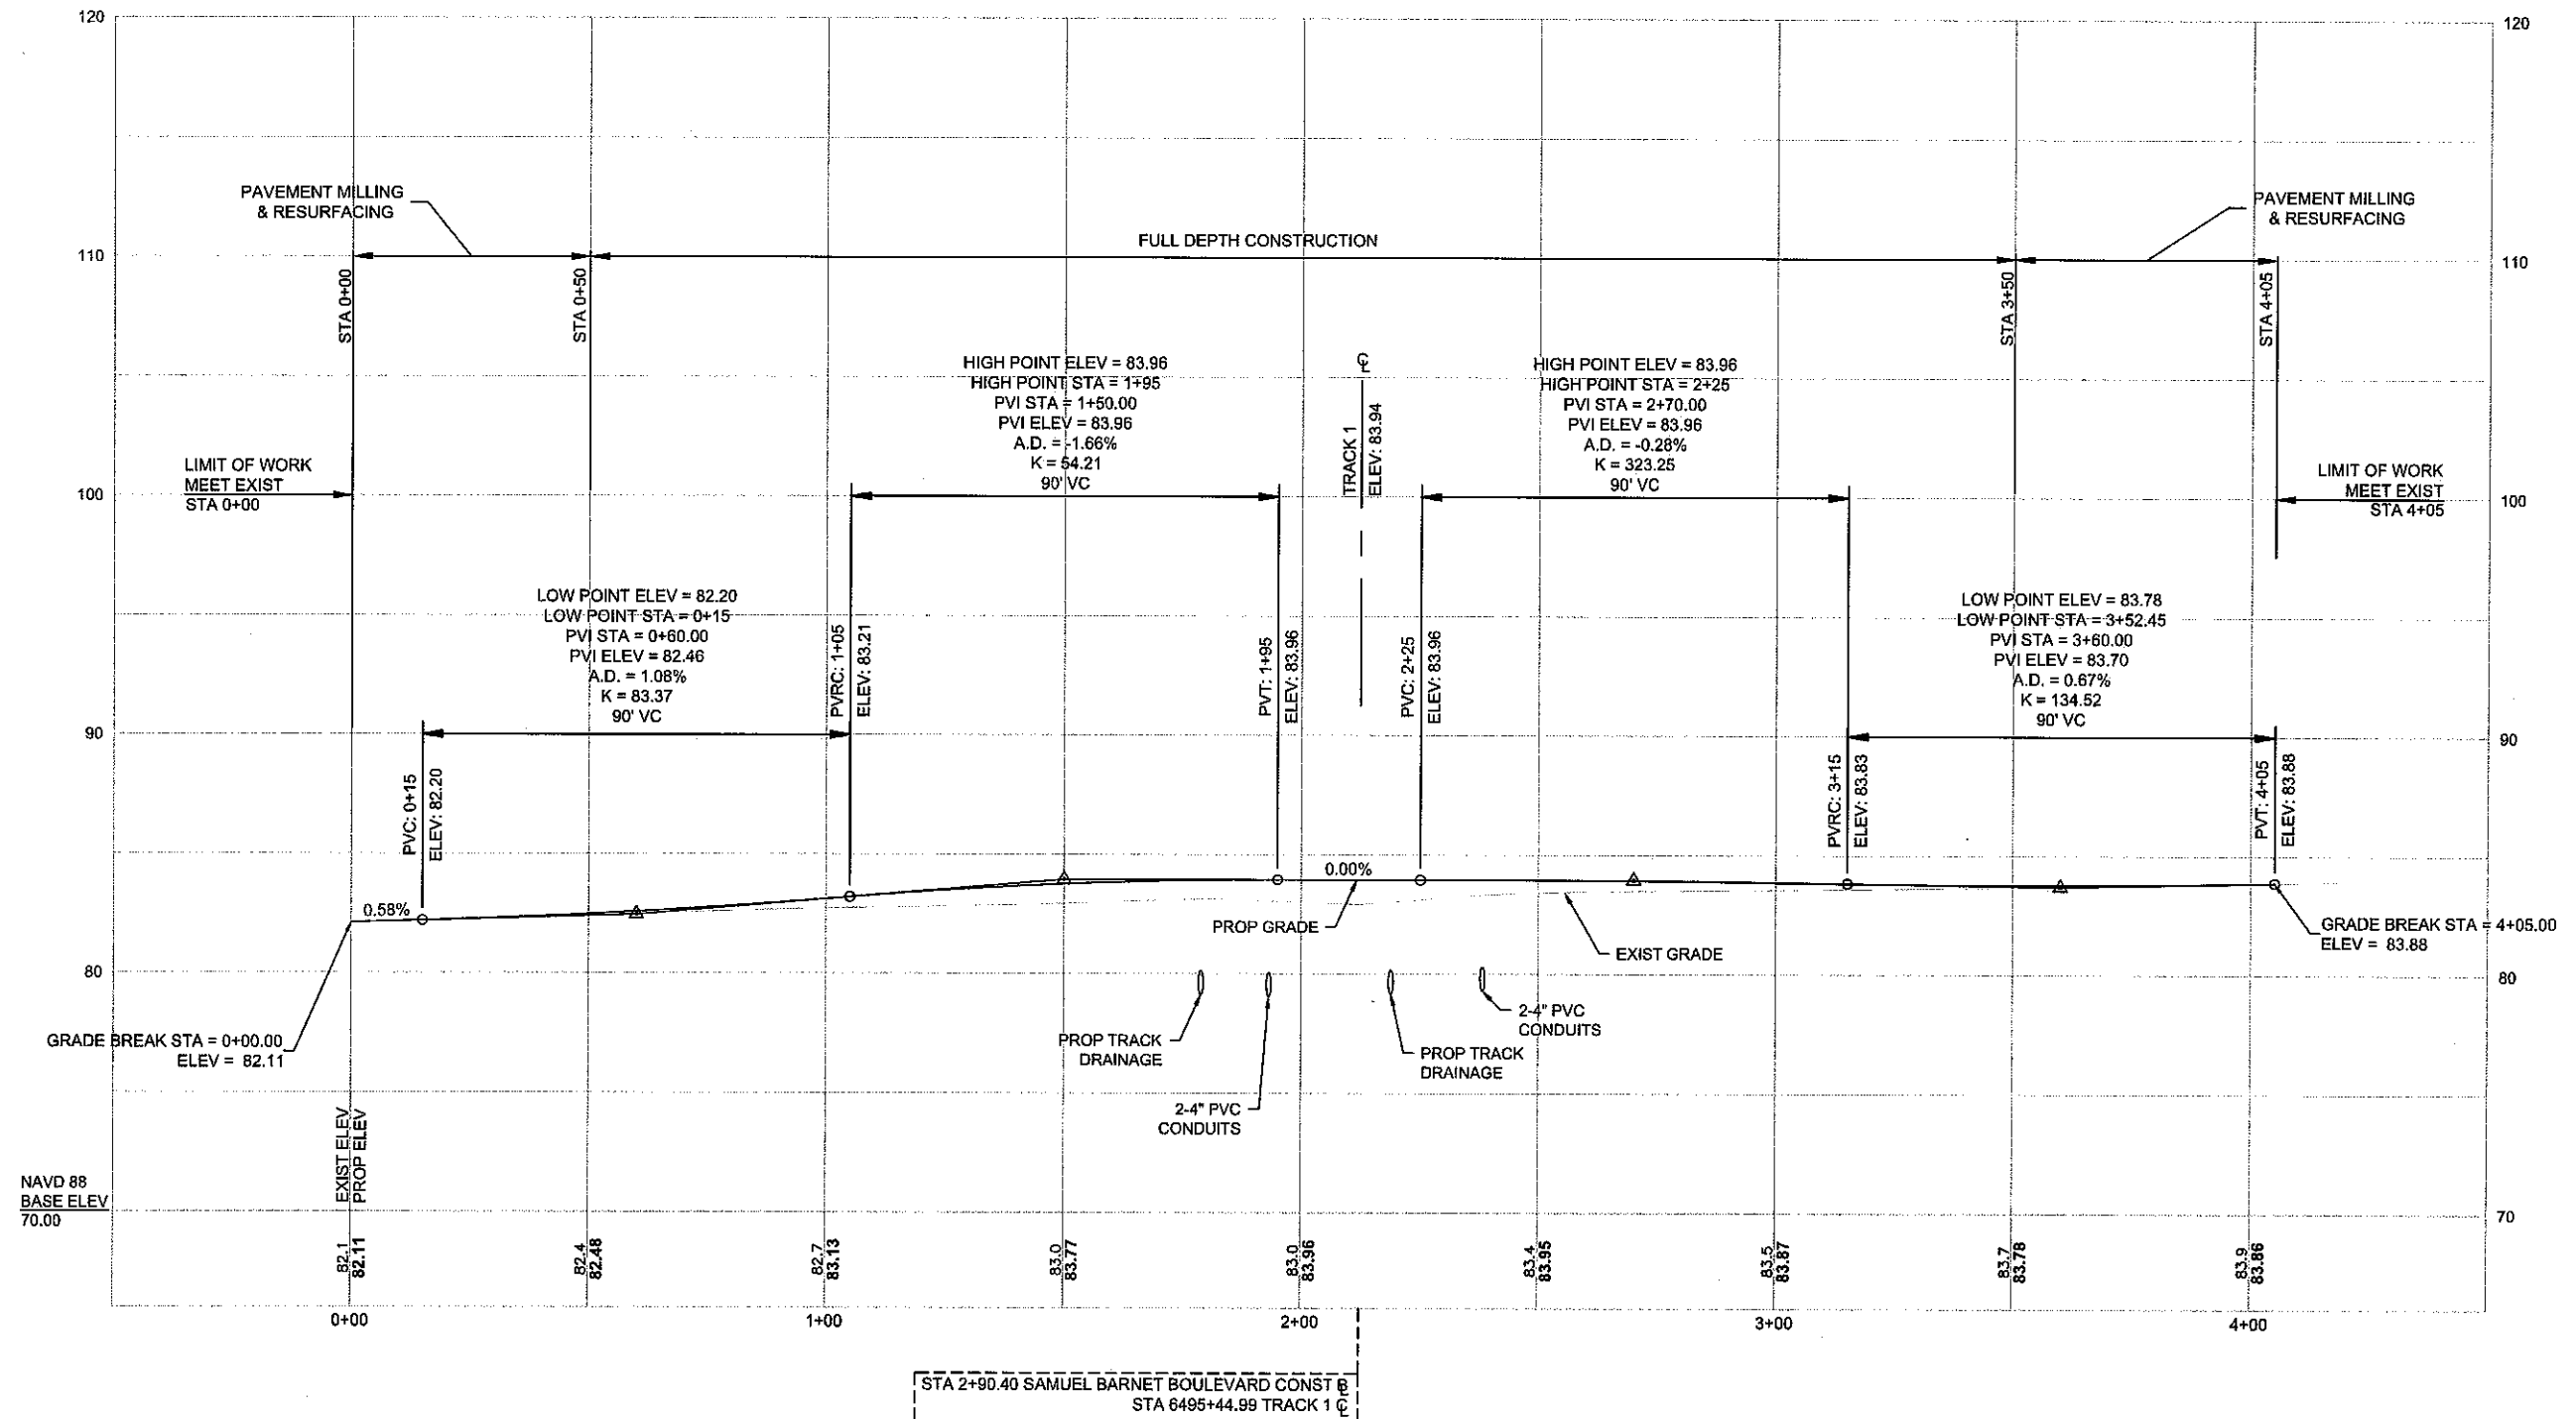

SAMUEL BARNET BOULEVARD PROFILE

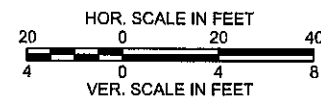

CONFORMED

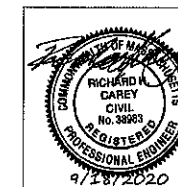

MASSACHUSETTS BAY TRANSPORTATION AUTHORITY
SCR MS/NBML COMMUTER RAIL EXPANSION PROJECT
MIDDLEBOROUGH TO NEW BEDFORD, MA
CONTRACT NO. K78CN04

NEW BEDFORD MAIN LINE SAMUEL BARNET BOULEVARD PROFILE

ISSUE	DATE	DESCRIPTION	BY	CHKD.	APP.

PROJECT MANAGER		DATE	
HORIZ: AS SHOWN	DES BY	DR BY	CHK BY
VERT: AS SHOWN	ADZ	RRD	KJC
DATE: 09/18/2020			

MASSACHUSETTS BAY TRANSPORTATION AUTHORITY	
APPROVED BY:	
PROJECT MANAGER	
DATE	
PLAN NO. 310935	ISSUE
SHEET GX-3055	0



1. ALL LIGHTS AND UTILITIES SHALL BE RETAINED UNLESS OTHERWISE NOTED.
2. FOR TRACK DRAINAGE INFORMATION INCLUDING INVERT ELEVATIONS, SEE TRACK DRAINAGE AND UTILITY PLANS.
3. EMBANKMENT AREAS AT GRADE CROSSINGS SHALL BE GRADED TO DRAIN TOWARDS PROPOSED TRACK DRAINAGE AND DITCHES.

MASSACHUSETTS BAY TRANSPORTATION AUTHORITY
SCR MS/NBML COMMUTER RAIL EXPANSION PROJECT
MIDDLEBOROUGH TO NEW BEDFORD, MA
CONTRACT NO. K78CN04



Richard K. Krey

PROJECT MANAGER		1	2
		3	4

HORIZ: 1" = 20'	DES BY	CHK BY

VERT: NONE	AD7	PRD
------------	-----	-----

PROJECT MANAGER	DATE
	ISSUE

AN NO. 310936 ISSUE

0

HEET	GX-3056	
------	---------	---