

APPLICATION / AGREEMENT
For TRENCH PERMIT within the City of New Bedford

Permit #	43-2081
Dig Safe #	
Date Issued:	

This permit shall be posted at the work site and shall remain until the work is completed. It is subject to inspection at all times.

TO THE MAYOR AND CITY COUNCIL: ☒ TRENCH PERMIT

Permission is hereby requested to excavate the surface of: ☒ Private Property ☐ Unaccepted or private street

Location of work: 370 Middle St

Substantially as per plan annexed, for the purpose of: 4 Test Boring For New Buildings

6" x 15' Deep

Work will begin (weather permitting) on: 12/2/21

Work will end (weather permitting) on: 12/17/21

Applicant Name: Gray Trembly

Excavator(s) Name: Gray Trembly

Company Name: New England Boring Co.

Hoisting Equipment License Number: HE-04500

Grade: 2A 4B Expiration Date: 4/22/23

Contact Name: Gray Trembly 774-957-8344


Name & Contact Number of Insurer: Christine Holman

Approved By: Stephen Crompton Date: 12-3-2021

Title: Asst. City Engineer

Roadway closures will require authorization from the Commissioner of Public Infrastructure.
Traffic management plans may be required. For inspection, 24-hour notice is required and the Contractor/Applicant is required to notify the D.P.L. @ 508-925-1550 Press 4 Repair. Permit Expires in 3 Months from work start date.

Provide Sketch
<u>Attached</u>

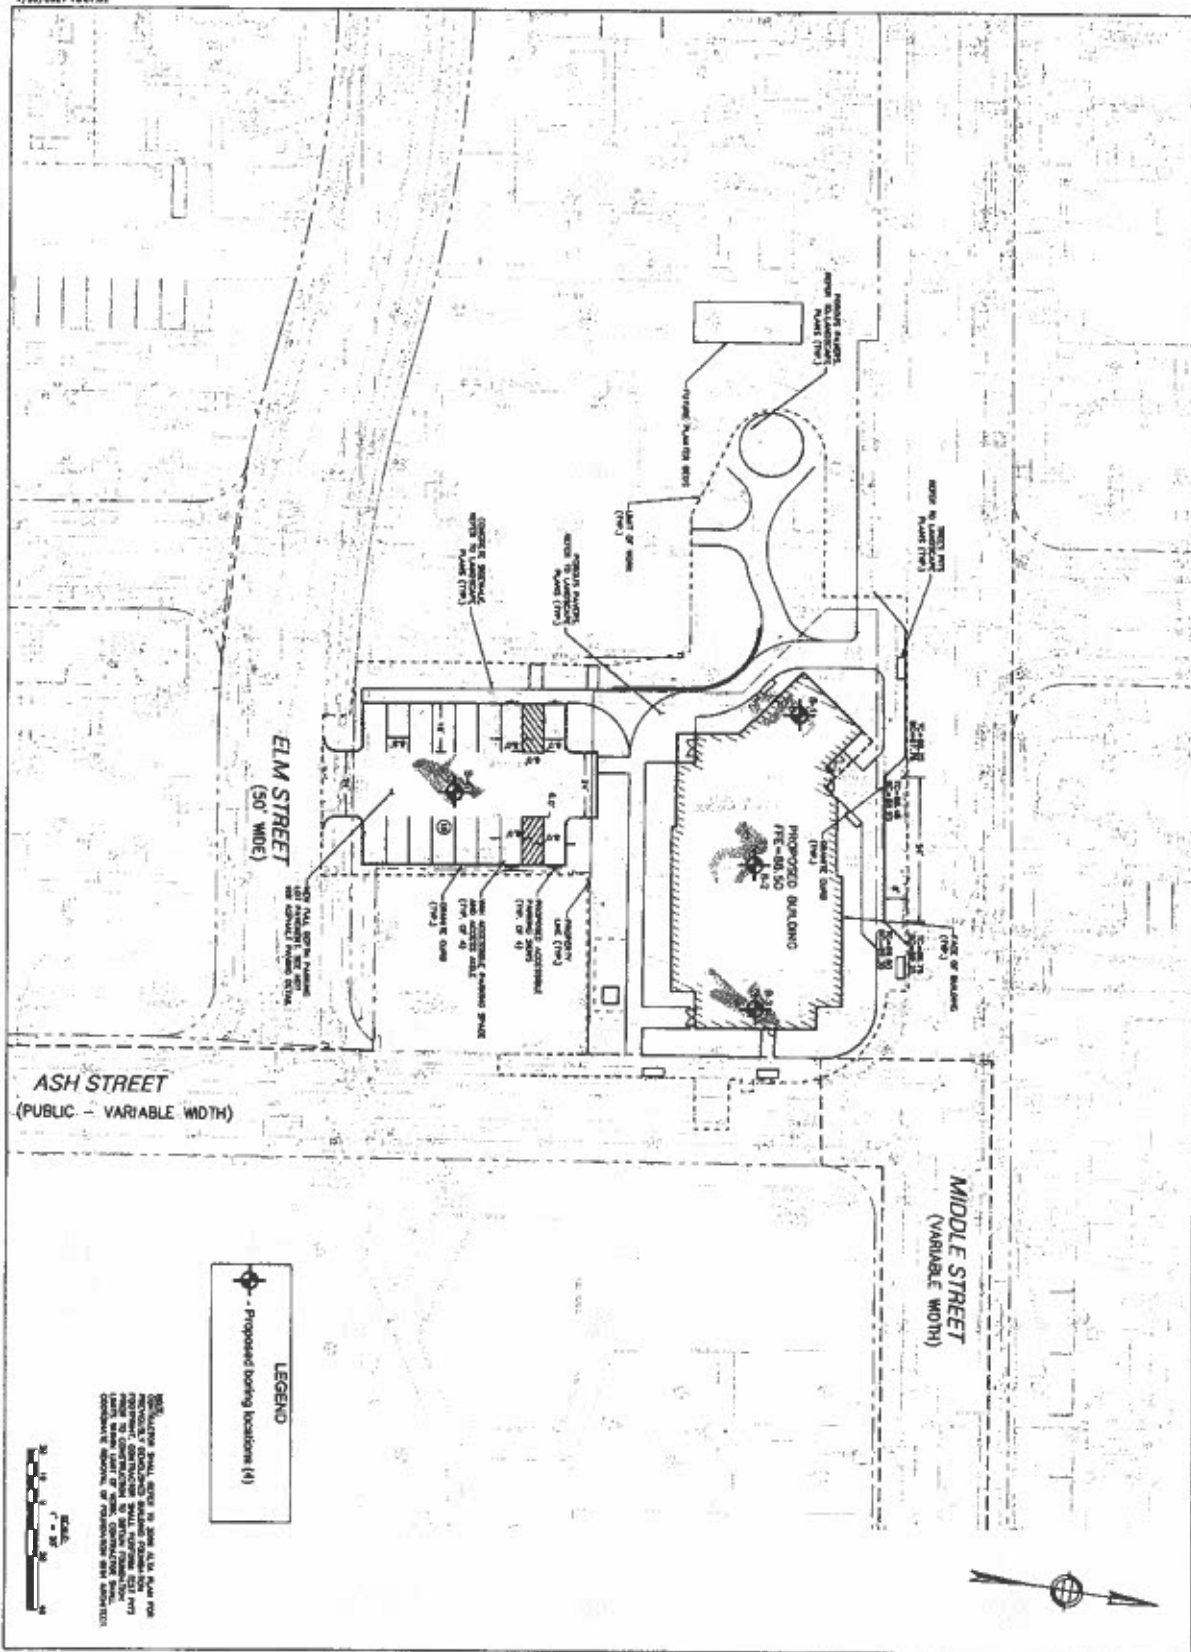

D/R/E/A/M
COLLABORATIVE
ARCHITECTURE

100% DESIGN
DEVELOPMENT

10/15/21

TEMPLE
LANDING II
270 MIDDLE STREET

100% DESIGN
DEVELOPMENT

10/15/21

LAYOUT PLAN

C200

Scale: 1" = 30'

NOT FOR
CONSTRUCTION