

APPLICATION/AGREEMENT

Permit # 101-2022

For Trench/Disturbance Permit within the City of New Bedford

Dig Safe# 20221002494

Date: 3/8/2022

TO THE MAYOR AND CITY COUNCIL:

DISTURBANCE PERMIT/TRENCH SAFETY PERMIT

Permission is hereby requested to excavate the surface of: X City Property and/or X Private Property

Provide Sketch

Location of Work: 1064 Tobey St.

Tobey Ln. - Sassaguin Ave.

Relay Gas Service

Work will begin (weather permitting) on: March 22, 2022

Applicant Name: Kevin O'Sullivan (ra)

Excavator(s) Name: \_\_\_\_\_

Company Name: Eversource

Hoisting Equipment License Number: \_\_\_\_\_

Grade: \_\_\_\_\_ Expiration Date: \_\_\_\_\_

Contact Number: 508-441-5817

Name & Contact Number of Insurer: \_\_\_\_\_

Competent Person on Work Site: ON FILE

APPROVED BY: Stephen Cupton DATE: 3-18-2022


TITLE: Asst. City Engineer

This permit shall be posted at the work site, and shall remain until the work is completed. It is subject to inspection at all times.

Permit only valid for three months  
from date of approval

ROADWAY CLOSURES WILL REQUIRE  
AUTHORIZATION FROM THE  
COMMISSIONER OF PUBLIC  
INFRASTRUCTURE. TRAFFIC MANAGEMENT  
PLANS MAY BE REQUIRED.

Trenches must be maintained  
weekly until final paving is  
completed

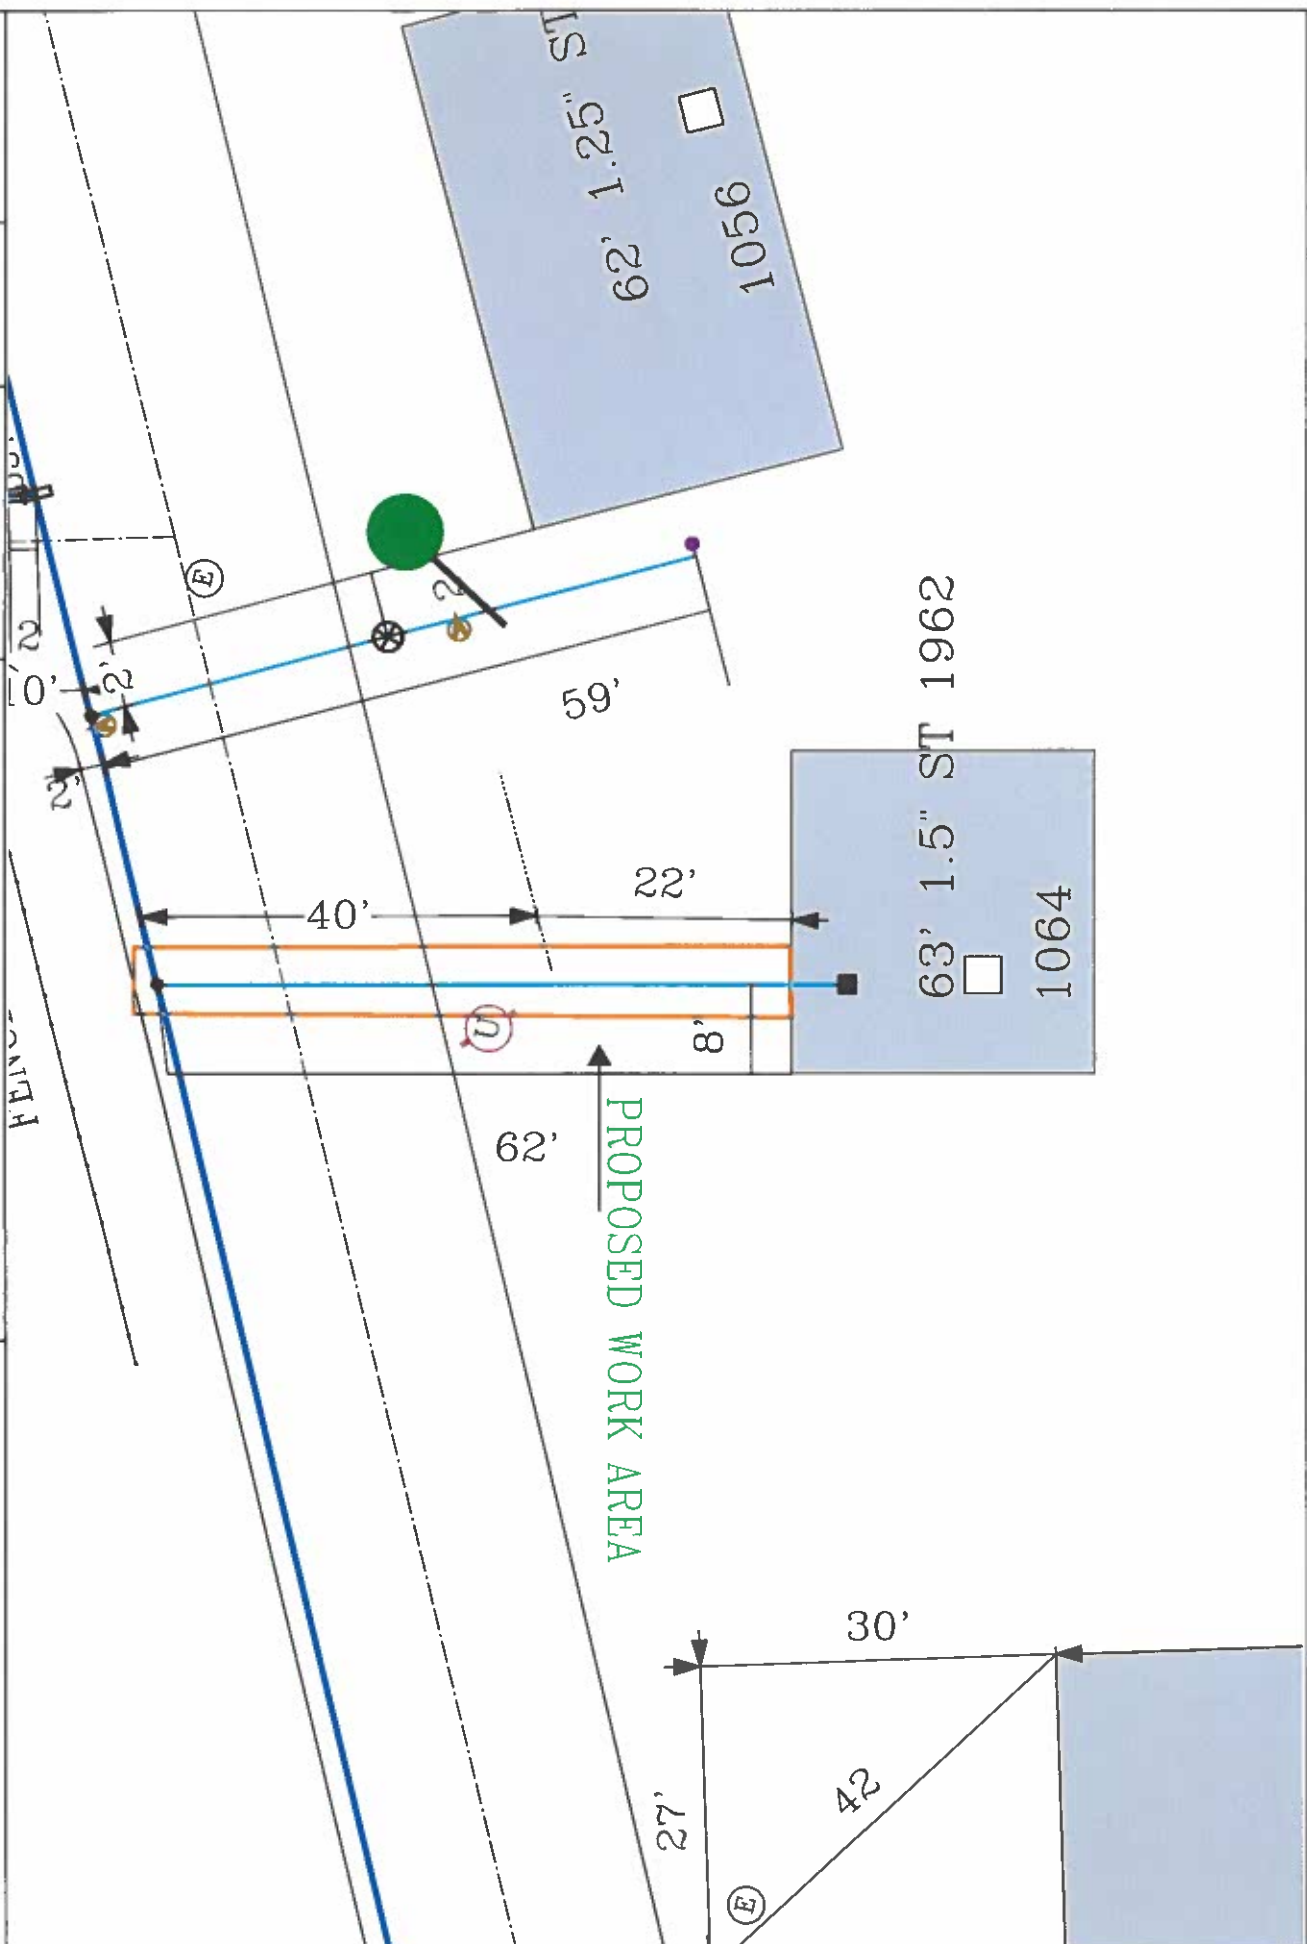

PROPOSED WORK AREA

**EVERSOURCE**

EVERSOURCE MA GAS  
One NSTAL Way  
Boston, MA 02090  
Phone 1-800-592-2000



**MASS LAW**

Requires 72 hours advance notice to utility companies before digging by anyone

Call Dig-Safe: 811

**IMPORTANT - DO NOT SCALE**

This drawing provides approximate locations only and all facility information is based on the best available information. EVERSOURCE MA GAS does not warrant the accuracy of the information provided on this map. Massachusetts law requires that any person performing excavation work contact Dig-Safe so that the location of any underground may be marked.

Address: 1064 Tobey St WL

City/Town: New Bedford 3/7/22

Date Plotted: 03/07/2022