

APPLICATION/AGREEMENT
For Trench/Disturbance Permit within the City of New Bedford

Permit # 140 2022
Dig Safe# 20221313886
Date: 4/1/2022

TO THE MAYOR AND CITY COUNCIL: DISTURBANCE PERMIT/TRENCH SAFETY PERMIT

Permission is hereby requested to excavate the surface of: X City Property and/or X Private Property
Provide Sketch

Location of Work: 953 Stratford St.
Morris St. -
Gas Line Maintenance

Work will begin (weather permitting) on: April 15, 2022
Trenches must be maintained weekly until final paving is completed

Applicant Name: Kevin O'Sullivan (ra) Excavator(s) Name: _____


Company Name: Eversource Hoisting Equipment License Number: _____
Grade: _____ Expiration Date: _____

Contact Number: 508-441-5817 Name & Contact Number of Insurer: _____

Competent Person on Work Site: ON FILE APPROVED BY: Stephen Caputo DATE: 4-13-2022

TITLE: Asst City Engineer

This permit shall be posted at the work site, and shall remain until the work is completed. It is subject to inspection at all times.
ROADWAY CLOSURES WILL REQUIRE
AUTHORIZATION FROM THE
COMMISSIONER OF PUBLIC
INFRASTRUCTURE. TRAFFIC MANAGEMENT
PLANS MAY BE REQUIRED.
Permit only valid for three months
from date of approval

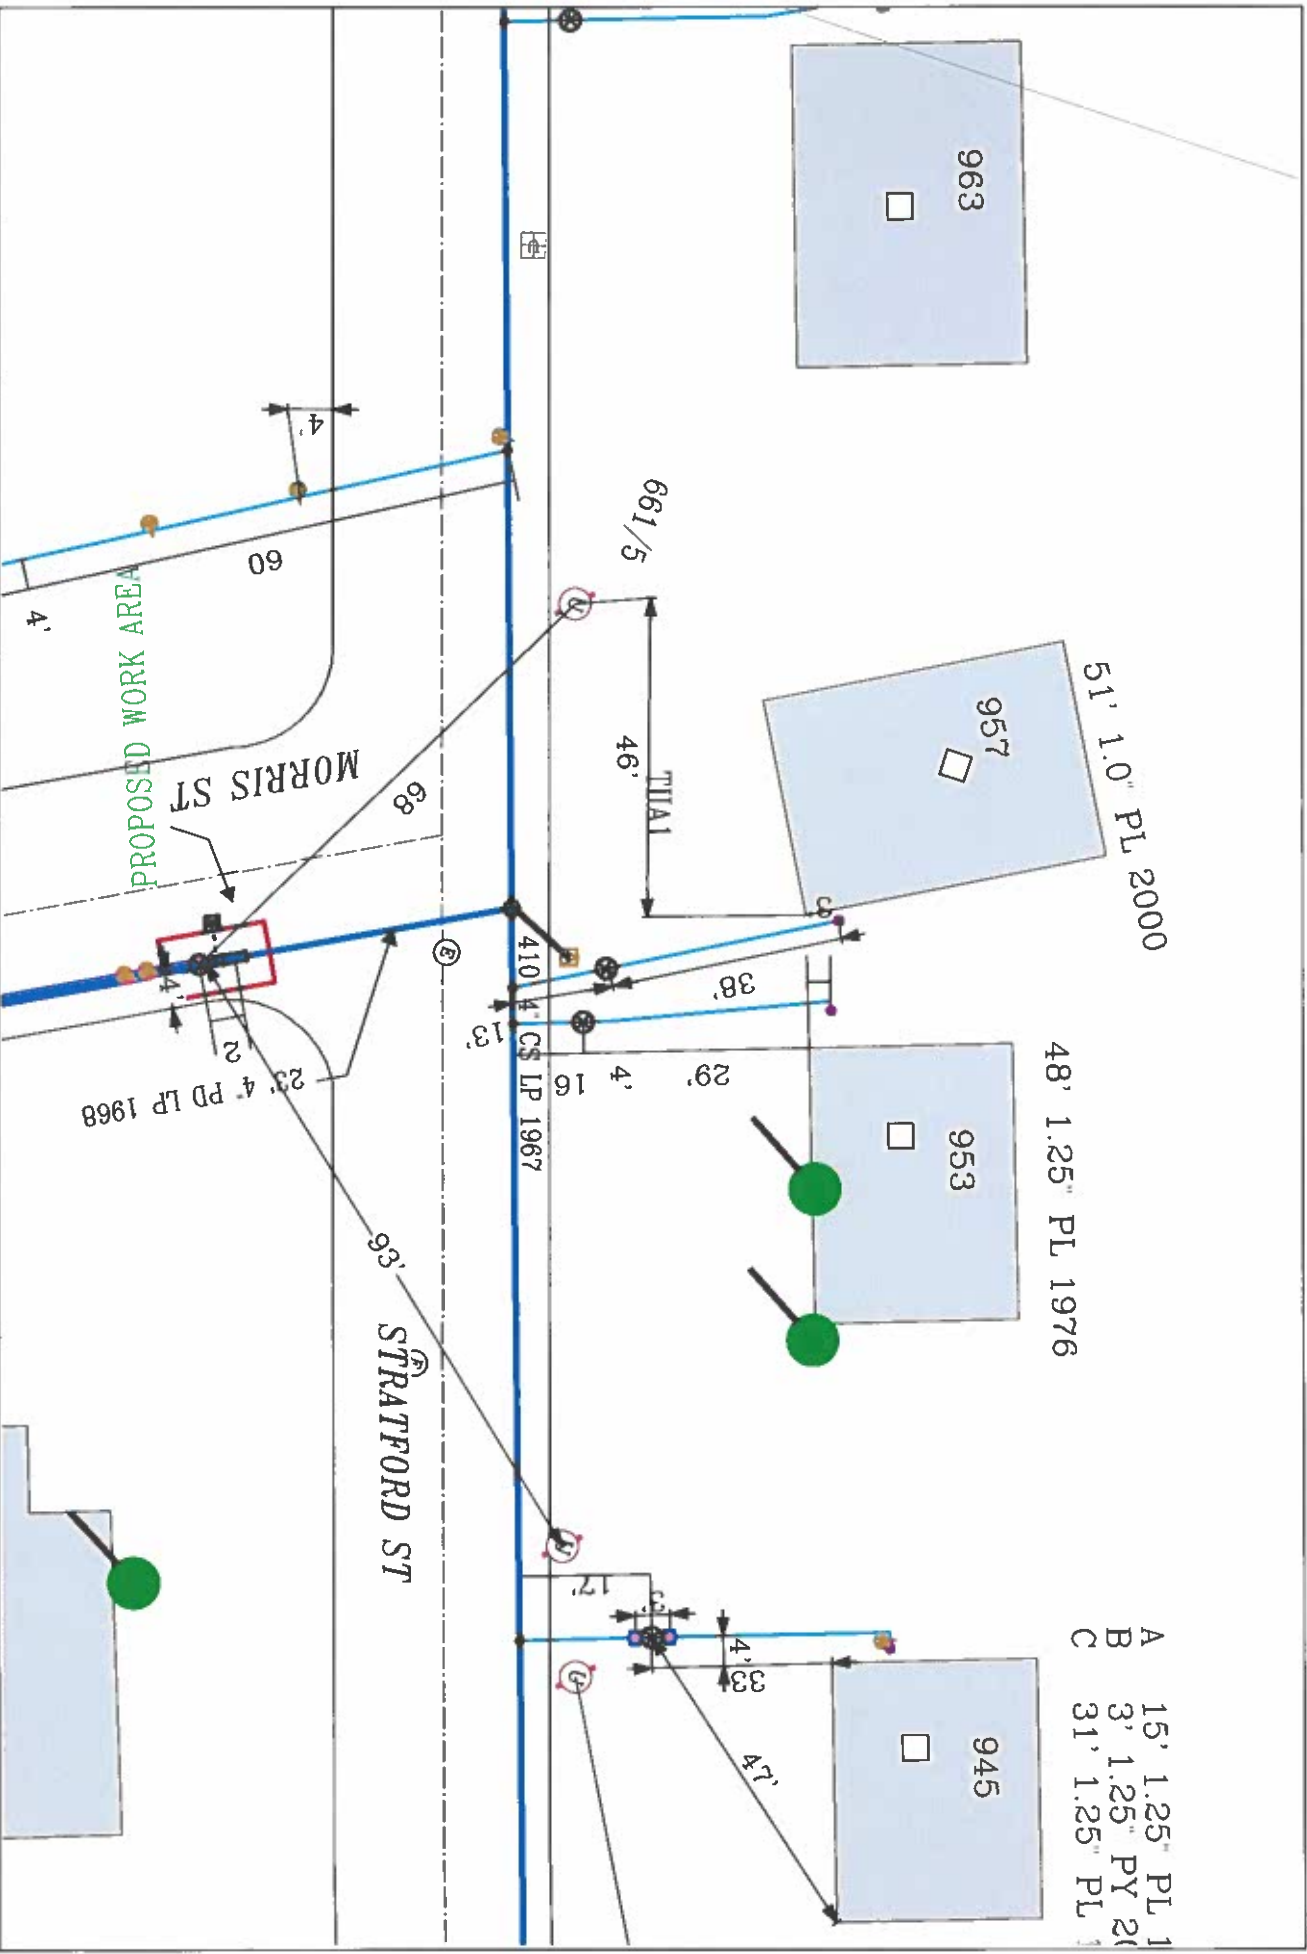

EVERSOURCE

EVERSOURCE MA GAS
One RSTW
Westwood, MA 02090
Phone 1-800-582-2000



MASS LAW

Regulation 7B: Every excavation
subject to Utility Companies
before digging or access

Call Dig-Safe: 811

IMPORTANT - DO NOT SCALE

This drawing provides approximate locations only and all facility information
may not be shown. Contact EVERSOURCE MA GAS to have specific field
information identified. EVERSOURCE MA GAS disavows any liability resulting from
the reliance by any person on the location shown on this map. Massachusetts
law requires that any person performing excavation work contact Dig-Safe so
that the location of any underground may be marked.

Address: 963 Stratford St WL

City/Town: New Bedford 9/27/2021

Date Plotted: 09/28/2021