

APPLICATION/AGREEMENT

For Trench/Disturbance Permit within the City of New Bedford

Permit # 145-2022

Dig Safe# 20221507906

Date: 04/12/2022

TO THE MAYOR AND CITY COUNCIL:

DISTURBANCE PERMIT/TRENCH SAFETY PERMIT

Permission is hereby requested to excavate the surface of: X City Property and/or X Private Property

Provide Sketch

Location of Work: 180 Macarthur Dr

Cross St. Pine St. Working in Street and Street to building.

Gas service retirement. (demo)

Work will begin (weather permitting) on: April 26, 2022

Applicant Name: Kevin O'Sullivan (gk)

Excavator(s) Name: _____

Company Name: Eversource

Hoisting Equipment License Number: _____

Grade: _____ Expiration Date: _____

Contact Number: 508-441-5817

Name & Contact Number of Insurer: _____

Competent Person on Work Site: ON FILE

APPROVED BY: Stephen Caplan DATE: 4-15-2022

TITLE: Asst. City Engineer

This permit shall be posted at the work site, and shall remain until the work is completed. It is subject to inspection at all times.

Permit only valid for three months
from date of approval

Trenches must be maintained
weekly until final paving is
completed

ROADWAY CLOSURES WILL REQUIRE
AUTHORIZATION FROM THE
COMMISSIONER OF PUBLIC
INFRASTRUCTURE. TRAFFIC MANAGEMENT
PLANS MAY BE REQUIRED.

EVERSOURCE NA GAS
One NSTAR Way
Westwood, MA 02090
Phone 1-800-592-2000



MASS LAW
Requires 72-hour advance
notice to utility companies
before digging by anyone
call Dig-Safe: 811


IMPORTANT - DO NOT SCALE

This drawing provides approximate locations only and all facility information may not be shown. Contact EPIBEN@BOS.MA.GOV to have specific field information identified. EPIBEN@BOS.MA.GOV also disseminates any liability resulting from the reliance by any person on the location shown on this map. Massachusetts law requires that any person performing excavation work contact Dig-Safe so that the location of any underground may be marked.

Address: 180 Macarthur Dr SP

City/Town: New Bedford 4/11/2022

Date Plotted: 04/11/2022

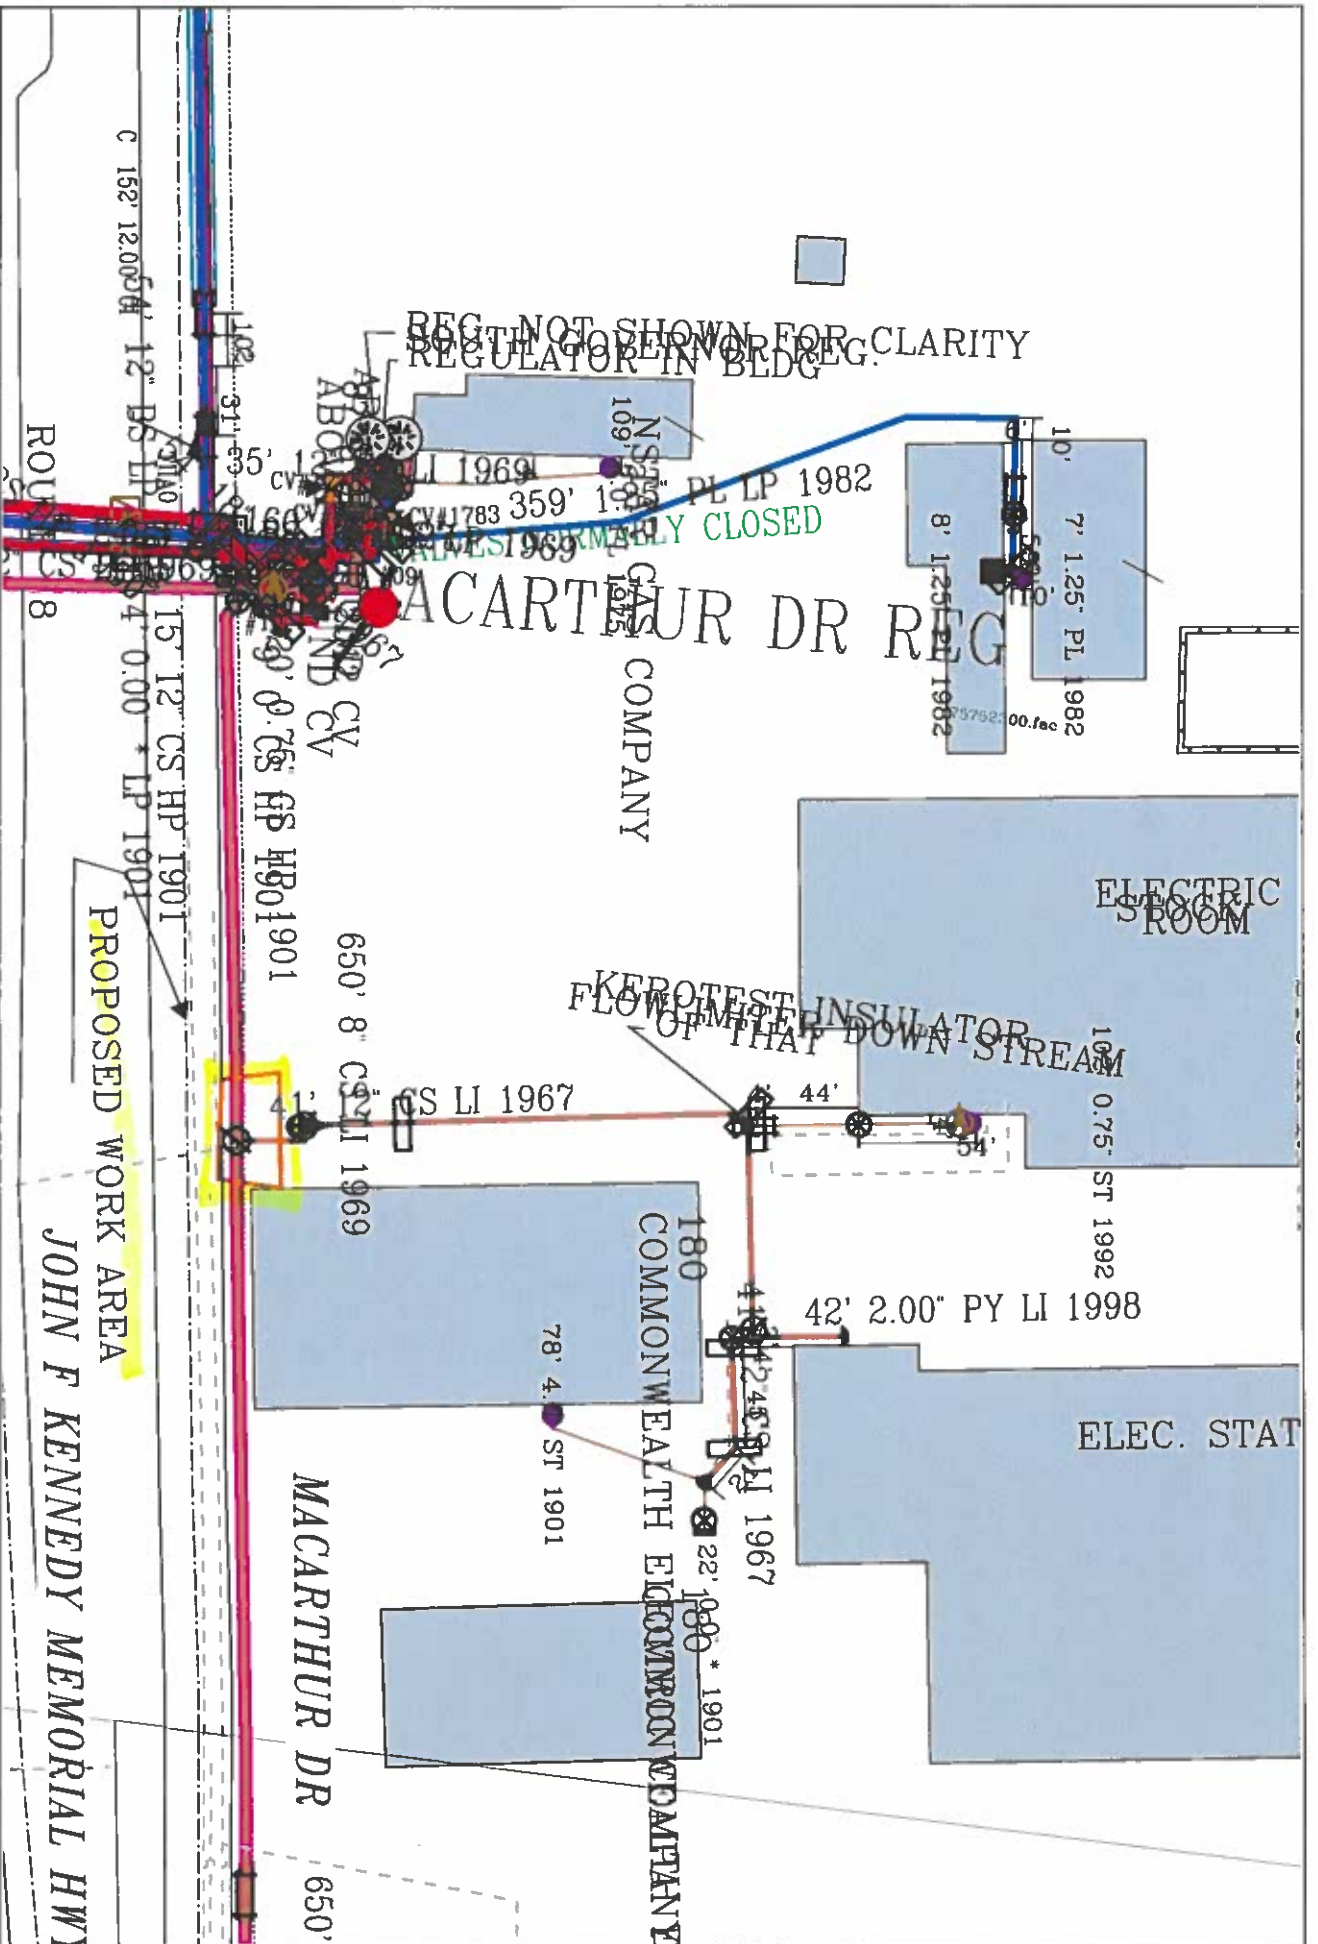

JOHN F KENNEDY MEMORIAL HWY

78' 4.0" ST 1901

COMMONWEALTH ELECTRIC COMPANY

22' 0.0" ST 1901

41' 1.16" CS LI 1967

42' 2.00" PY LI 1998

650' 8" CS LI 1966
41' 12" CS LI 1967

102' 0.75" ST 1992

8511

MAIR

2" MAIR
Feeding 12"