

APPLICATION/AGREEMENT

Permit # 153-2002

For Trench/Disturbance Permit within the City of New Bedford

Dig Safe#

Date: 3/18/2022

TO THE MAYOR AND CITY COUNCIL:

DISTURBANCE PERMIT/TRENCH SAFETY PERMIT

Permission is hereby requested to excavate the surface of: X City Property and/or X Private Property
Provide SketchLocation of Work: Phillips Rd.Wking from Holly Tree Ln to Monica's Way including intersectionsInstall Gas MainWork will begin (weather permitting) on: April 1, 2022Applicant Name: Thomas Costa (ra)

Excavator(s) Name: _____

Company Name: Eversource



Hoisting Equipment License Number: _____



Grade: _____ Expiration Date: _____

Contact Number: 508-441-5817

Name & Contact Number of Insurer: _____

Competent Person on Work Site: ON FILEAPPROVED BY: Stephen Cupeta DATE: 4-15 2002TITLE: Asst. City Engineer**This permit shall be posted at the work site, and shall remain until the work is completed. It is subject to inspection at all times.**ROADWAY CLOSURES WILL REQUIRE
AUTHORIZATION FROM THE
COMMISSIONER OF PUBLIC
INFRASTRUCTURE. TRAFFIC MANAGEMENT
PLANS MAY BE REQUIRED.Trenches must be maintained
weekly until final paving is
completedPermit only valid for six months
from date of approval

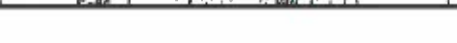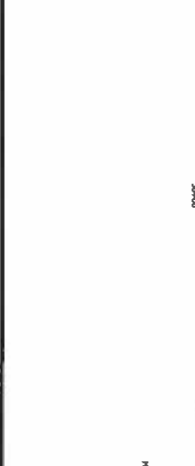

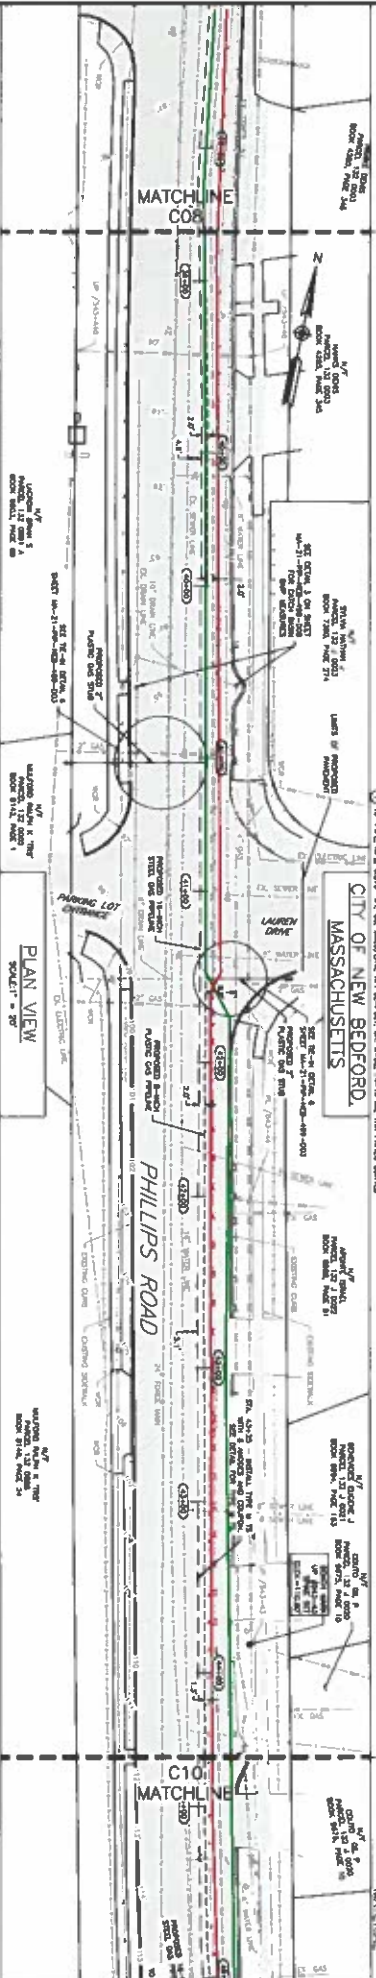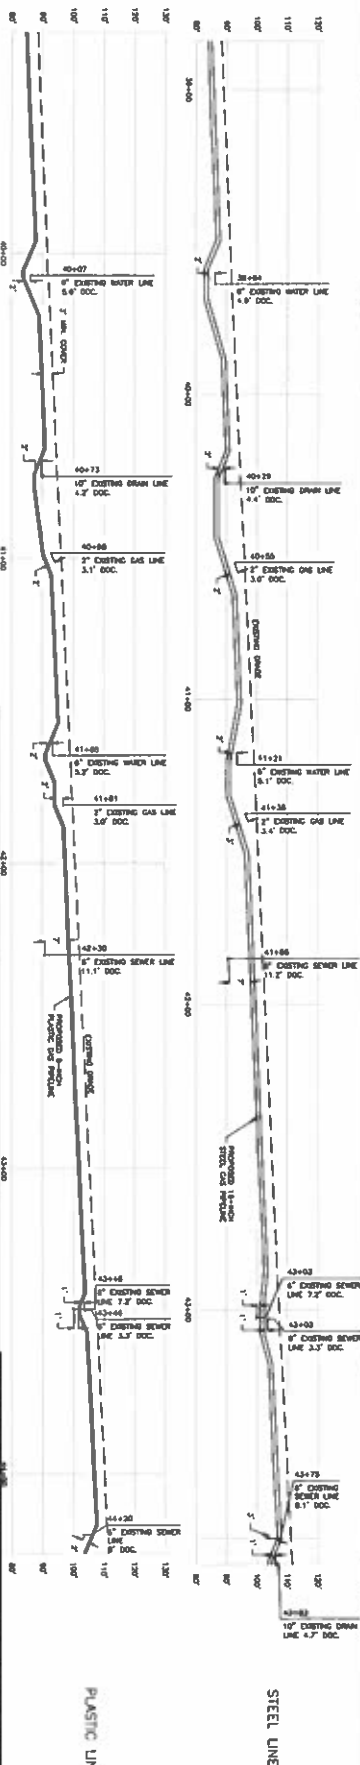[illegible]

	
FIELD VERIFY DIMENSIONS PRIOR TO PIPE FABRICATION	
SCALE: 1" = 20' SHEET 8 OF 11	
18" AND 6" PIPELINE ALIGNMENT SHEETS	
MILLING ROAD MAINTENANCE AND SYSTEMS DEPT. OF HIGHWAYS NEW BEDFORD, MA	
No. _____	Description _____
Station/State _____	Town _____
Date _____	Design _____
Project _____	Job No. _____
MA-21 PIP-NEB-486-008	01

