

APPLICATION/AGREEMENT

For Trench/Disturbance Permit within the City of New Bedford

Permit # 168-2002

Dig Safe# 20221803889

Date: 05/02/2022

TO THE MAYOR AND CITY COUNCIL:

DISTURBANCE PERMIT/TRENCH SAFETY PERMIT

Permission is hereby requested to excavate the surface of: X City Property and/or X Private Property

Provide Sketch

Location of Work: 997 Lloyd St

Corner property with Acushnet Ave. Working in the street and intersection on Acushnet Ave side.

Gas line maintenance.

Work will begin (weather permitting) on: May 16, 2022

Applicant Name: Kevin O'Sullivan (gk) Excavator(s) Name: \_\_\_\_\_

Company Name: Eversource Hoisting Equipment License Number: \_\_\_\_\_

Grade: \_\_\_\_\_ Expiration Date: \_\_\_\_\_

Contact Number: 508-441-5817 Name & Contact Number of Insurer: \_\_\_\_\_

Competent Person on Work Site: ON FILE

APPROVED BY: Stephen Costa DATE: 5-10-22


TITLE: Asst. City Engineer

**This permit shall be posted at the work site, and shall remain until the work is completed. It is subject to inspection at all times.**

ROADWAY CLOSURES WILL REQUIRE  
AUTHORIZATION FROM THE  
COMMISSIONER OF PUBLIC  
INFRASTRUCTURE. TRAFFIC MANAGEMENT  
PLANS MAY BE REQUIRED.

Permit only valid for three months  
from date of approval

Trenches must be maintained  
weekly until final paving is  
completed

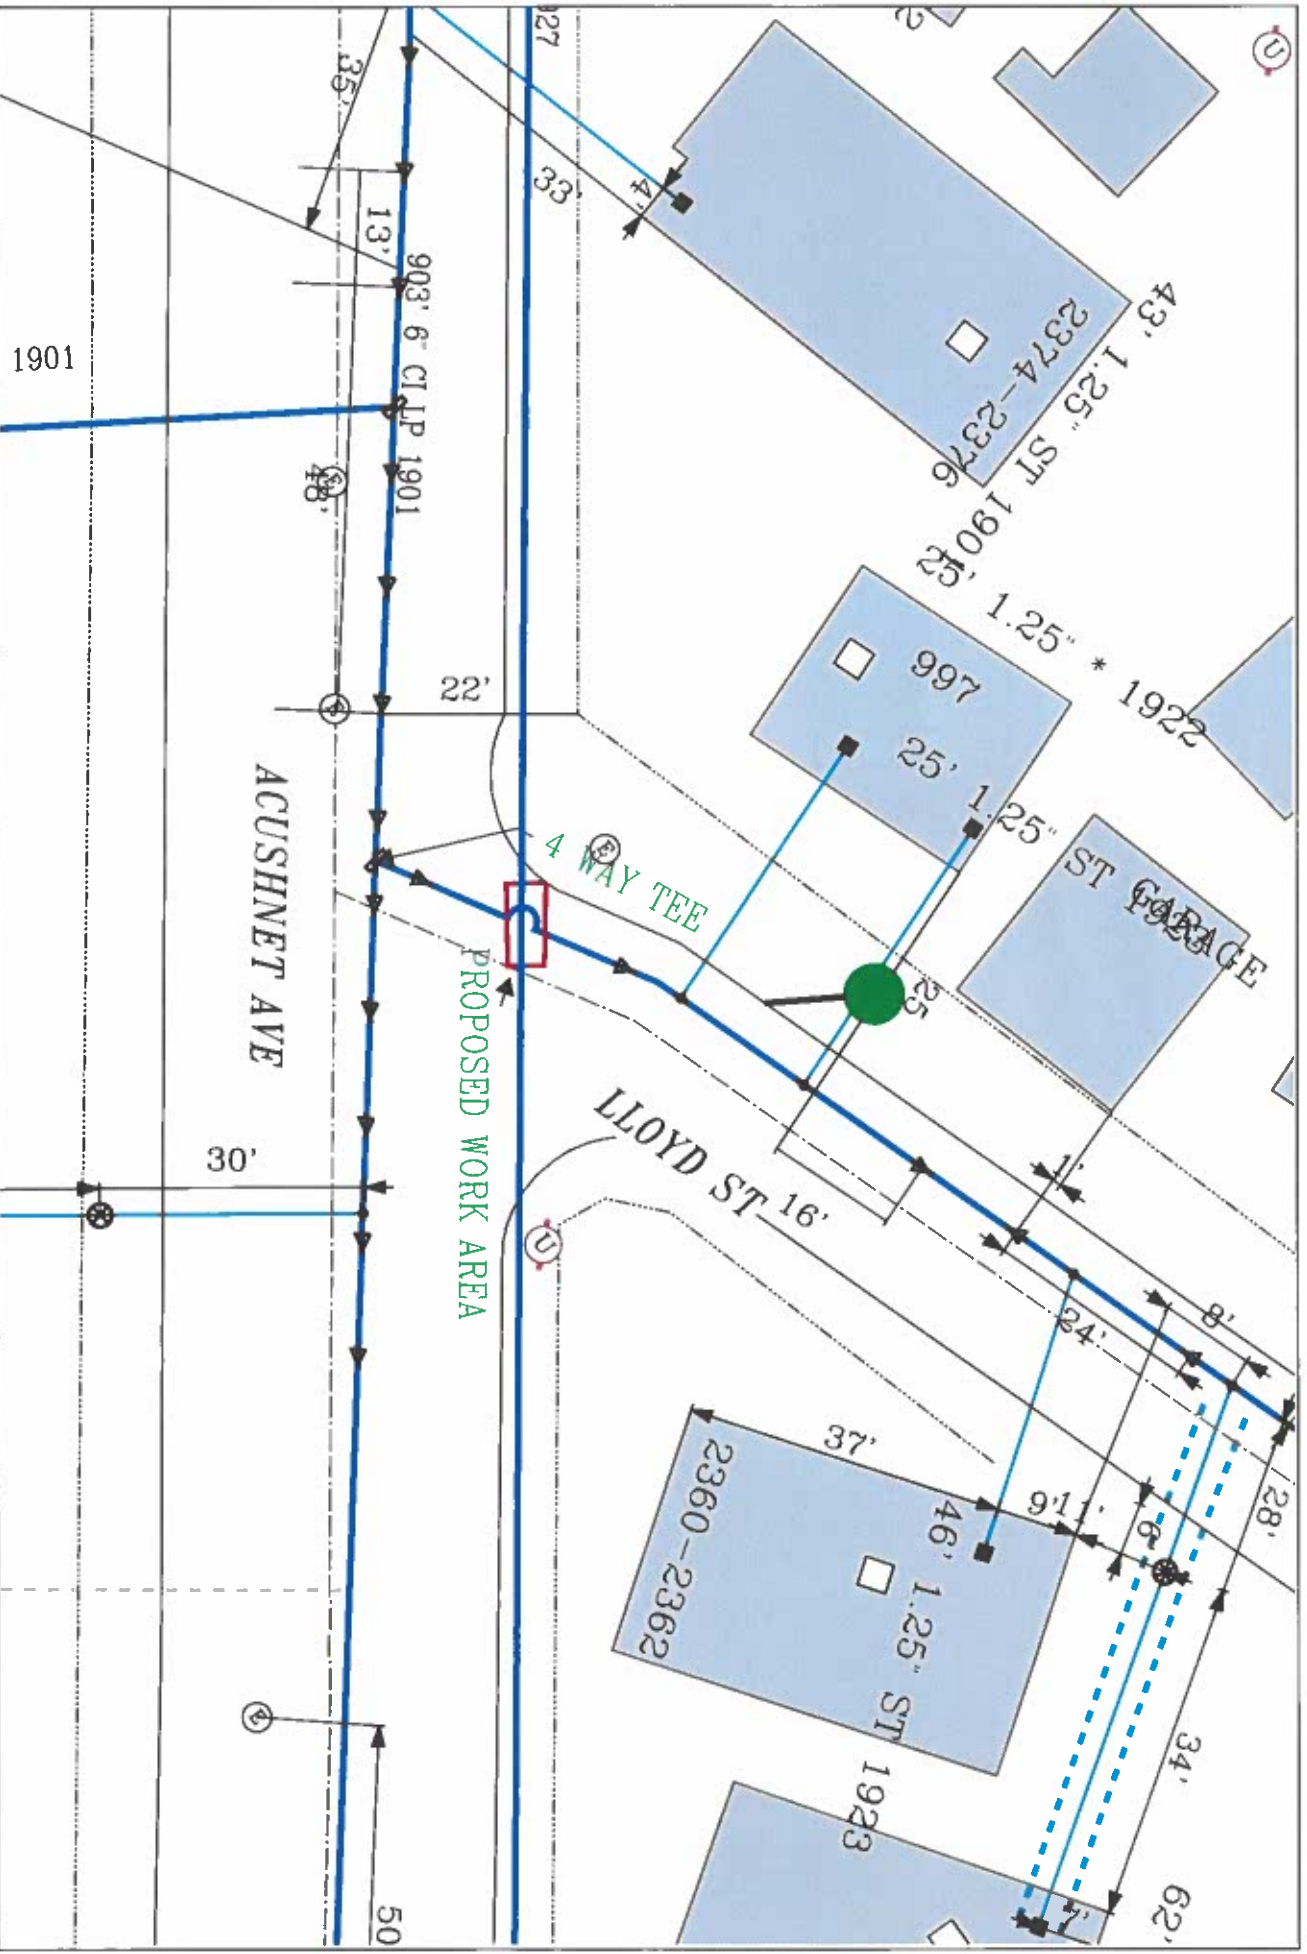

<b>EVERSOURCE</b> EVERSOURCE MA GAS One NSTAR Way Bedford, MA 02090 Phone 1-800-392-2000	<b>MASS LAW</b> Notwithstanding to whom any advance notice is given by anyone Call Dig-Safe: 811	<b>IMPORTANT - DO NOT SCALE</b> This drawing provides approximate locations only and all facility information may not be shown. Contact EVERSOURCE MA GAS to have specific field information located. Errors on this location shown on this map, Massachusetts law requires that any person performing excavation work contact Dig-Safe so that the location of any underground may be marked.	<b>Address: 997 Lloyd St</b> <b>City/Town: New Bedford CD</b>
--	--	---	--