

APPLICATION/AGREEMENT
For Trench/Disturbance Permit within the City of New Bedford

Permit # 180-2022
Dig Safe# 20221903726
Date: 05/09/2022

TO THE MAYOR AND CITY COUNCIL: DISTURBANCE PERMIT/TRENCH SAFETY PERMIT

Permission is hereby requested to excavate the surface of: X City Property and/or X Private Property
Provide Sketch

Location of Work: 191 Belleville Rd
Between Acushnet Ave and Ashley Blvd. Working in the street.
Gas service retirement.

Work will begin (weather permitting) on: May 23, 2022

Applicant Name: Steven Botelho (gk) Excavator(s) Name: _____

Company Name: Eversource Hoisting Equipment License Number: _____

Grade: _____ Expiration Date: _____

Contact Number: 508-441-5817 Name & Contact Number of Insurer: _____

Competent Person on Work Site: ON FILE

APPROVED BY: Stephen Costa DATE: 5-23-22
TITLE: Asst. City Engineer


This permit shall be posted at the work site, and shall remain until the work is completed. It is subject to inspection at all times.

ROADWAY CLOSURES WILL REQUIRE
AUTHORIZATION FROM THE
COMMISSIONER OF PUBLIC
INFRASTRUCTURE. TRAFFIC MANAGEMENT
PLANS MAY BE REQUIRED.

Permit only valid for three months
from date of approval

Trenches must be maintained
weekly until final paving is
completed

38' 1.25" PY 2008

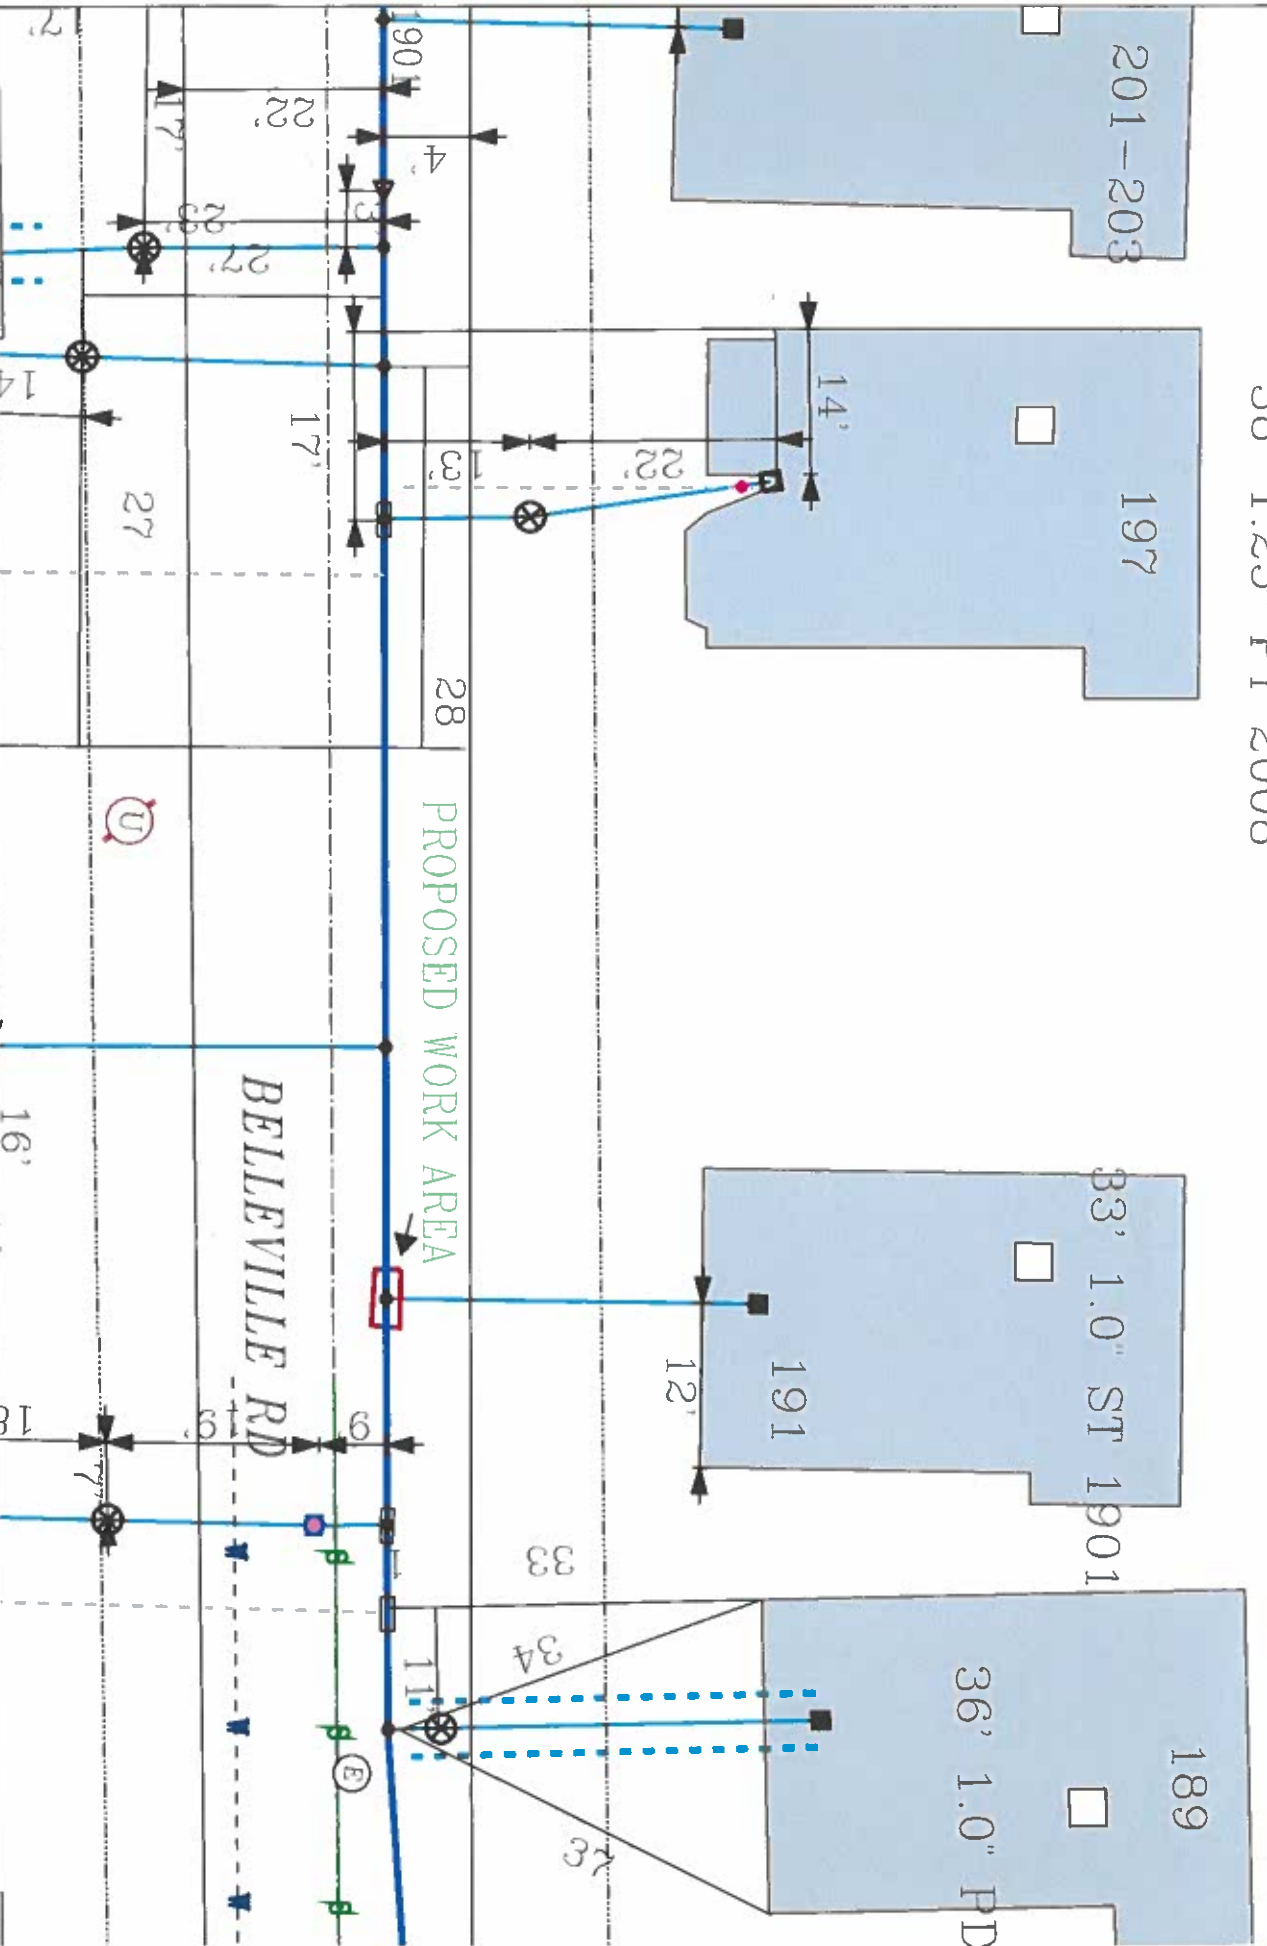

EVERSOURCE

EVERSOURCE MA GAS
770 NUTTALL ST
MA 02108
Phone 1-800-502-2000

MASS LAW

Noting to utility companies
before digging begins

Call Dig-Safe: 811

IMPORTANT - DO NOT SCALE

This drawing provides approximate locations only and is not a final plan. Information
on this drawing is for informational purposes only. It is not to be used for any other purpose.
Information on this drawing is for informational purposes only. It is not to be used for any other purpose.
The location of any underground may be inserted.

Address: 191 Belleville Rd

City/Town: New Bedford

Date Plotted: 06/09/2022