

APPLICATION/AGREEMENT

Permit # 185-2022

For Trench/Disturbance Permit within the City of New Bedford

Dig Safe# 20222007126Date: 05/17/2022

TO THE MAYOR AND CITY COUNCIL:

DISTURBANCE PERMIT/TRENCH SAFETY PERMIT

Permission is hereby requested to excavate the surface of: X City Property and/or X Private Property

Provide Sketch

Location of Work: 196 Campbell St☒ Between Chancery St & Park St. Working in the street and street to left side of house.Gas service retirement - Install gas service.Work will begin (weather permitting) on: May 31, 2022Applicant Name: Steven Botelho (gk)

Excavator(s) Name: _____

Company Name: Eversource

Hoisting Equipment License Number: _____


Grade: _____ Expiration Date: _____

Contact Number: 508-441-5124

Name & Contact Number of Insurer: _____

Competent Person on Work Site: ON FILEAPPROVED BY: Stephen Cuyper DATE: 5-23-22TITLE: Asst. City Engineer**This permit shall be posted at the work site, and shall remain until the work is completed. It is subject to inspection at all times.**ROADWAY CLOSURES WILL REQUIRE
AUTHORIZATION FROM THE
COMMISSIONER OF PUBLIC
INFRASTRUCTURE. TRAFFIC MANAGEMENT
PLANS MAY BE REQUIRED.Permit only valid for three months
from date of approvalTrenches must be maintained
weekly until final paving is
completed

38' 1.0" PY 2006

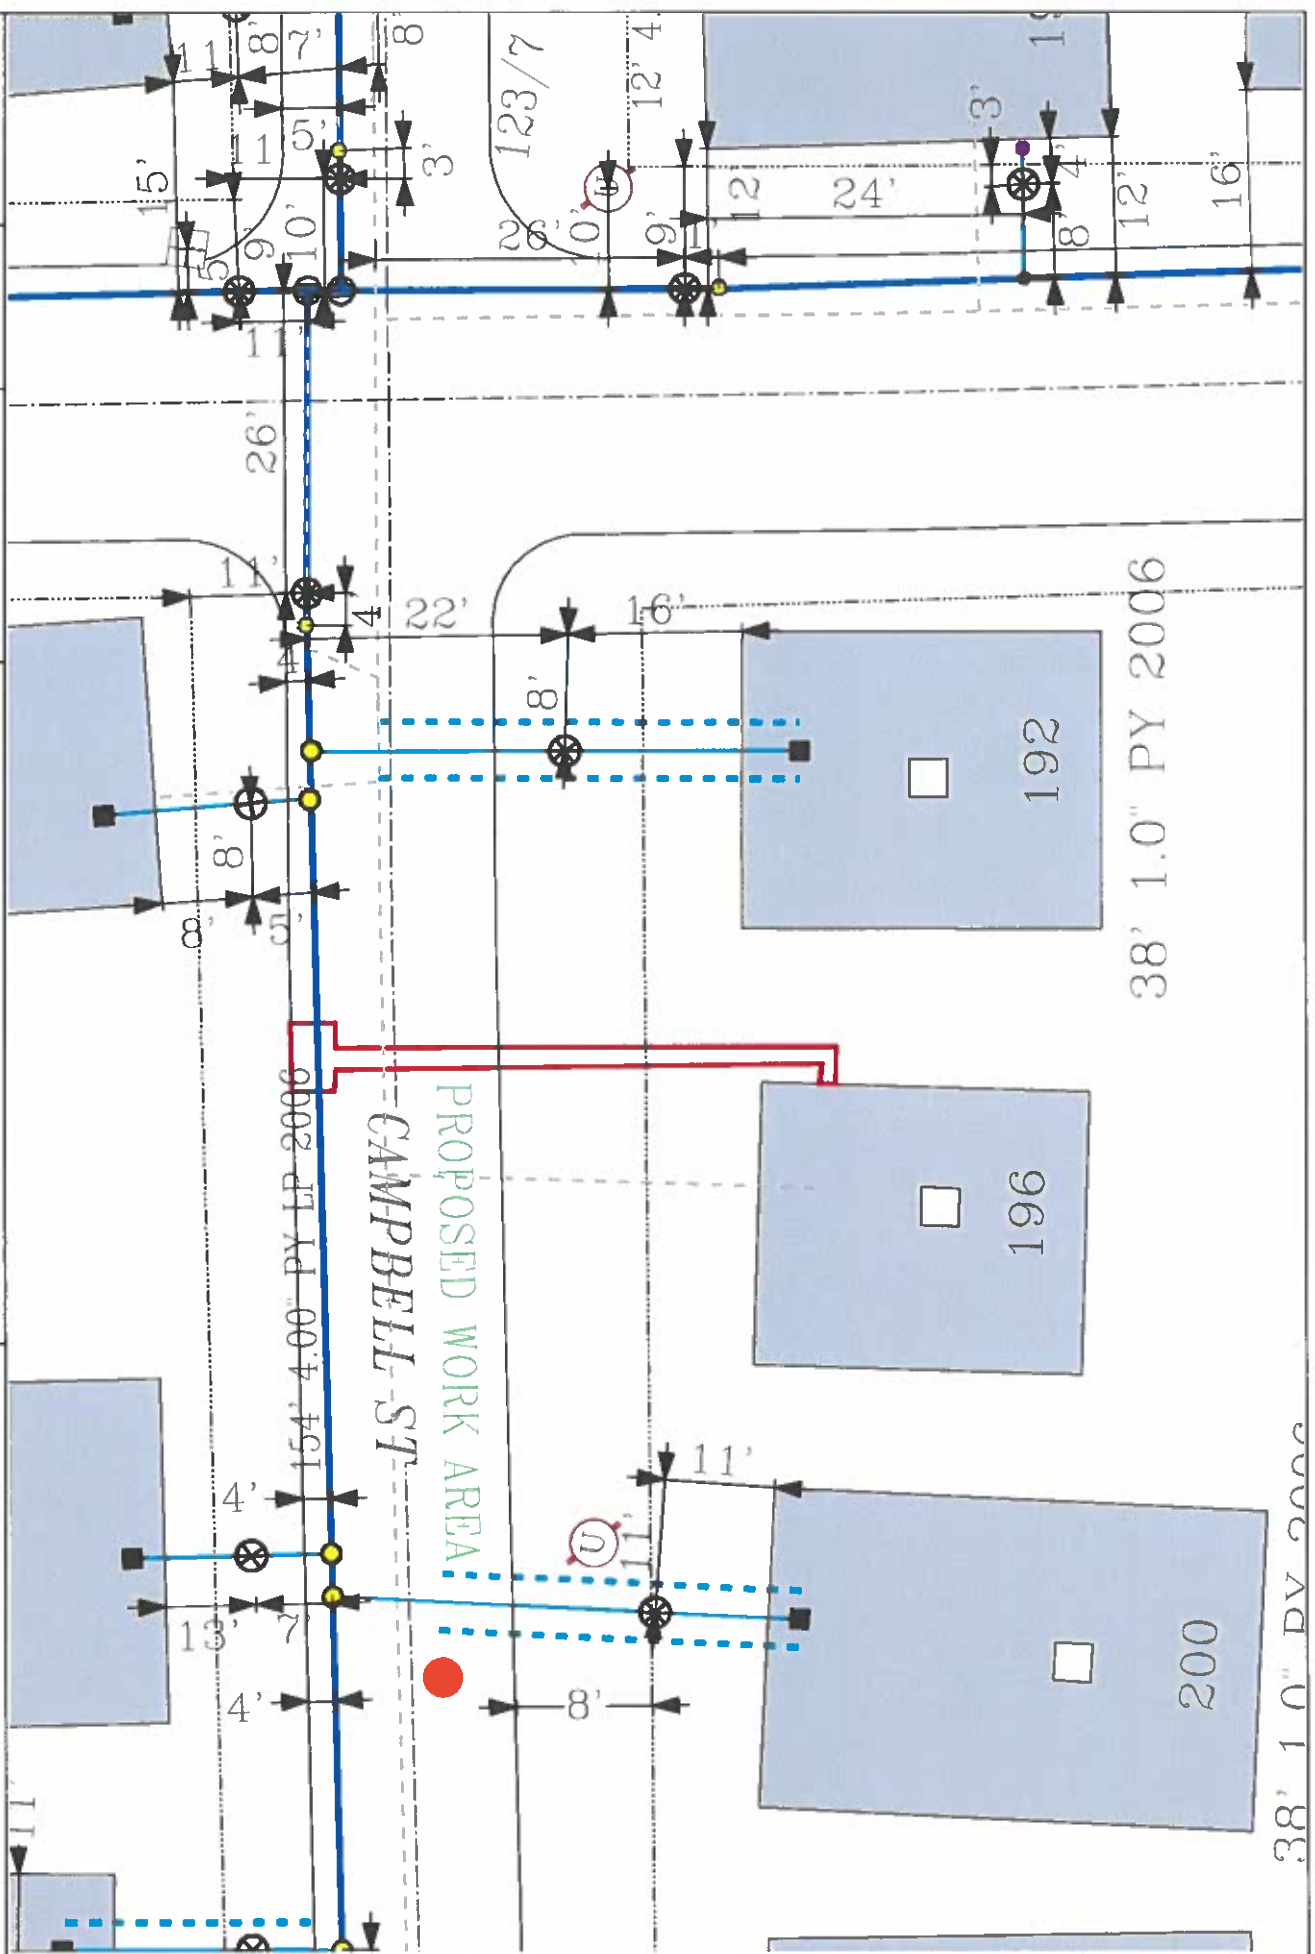

38' 1.0" PY 2006

PROPOSED WORK AREA

CAMPBELL ST

9002 PL RD 2006

154' 4.00" PY 2006

Address: 196 Campbell St

City/Town: New Bedford

IMPORTANT! - DO NOT SCALE

This drawing provides approximate location only and all facility information may not be shown. Owner is responsible for all utility work. No liability is assumed by any person on the location shown on this map. It is recommended that the location of any underground may be marked.

MASS LAW

Requires 14 hour advance notice to utility companies before digging begins

Call Dig-Safe: 811



EVERSOURCE
EVERSOURCE MA GAS
One NSTAR Way 02090
New Bedford, MA
Phone 1-800-592-2900