

APPLICATION/AGREEMENT
For Trench/Disturbance Permit within the City of New Bedford

Permit # 186-2000
Dig Safe#20222007243
Date: 05/17/2022

TO THE MAYOR AND CITY COUNCIL:

DISTURBANCE PERMIT/TRENCH SAFETY PERMIT

Permission is hereby requested to excavate the surface of: X City Property and/or X Private Property
Provide Sketch

Location of Work: 320 Coffin Ave

Between Ashley Blvd & Coffin Ave Ct. Working in the street and street to right front corner of house.

Gas service retirement - Install gas service.

Work will begin (weather permitting) on: May 31, 2022

Applicant Name: Steven Botelho (gk) Excavator(s) Name: _____

Company Name: Eversource Hoisting Equipment License Number: _____

Grade: _____ Expiration Date: _____

Contact Number: 508-441-5124 Name & Contact Number of Insurer: _____

Competent Person on Work Site: ON FILE APPROVED BY: Stephen Caplan DATE: 5-23-22


TITLE: Asst. City Engineer

This permit shall be posted at the work site, and shall remain until the work is completed. It is subject to inspection at all times.

ROADWAY CLOSURES WILL REQUIRE
AUTHORIZATION FROM THE
COMMISSIONER OF PUBLIC
INFRASTRUCTURE. TRAFFIC MANAGEMENT
PLANS MAY BE REQUIRED.

Permit only valid for three months
from date of approval

Trenches must be maintained
weekly until final paving is
completed

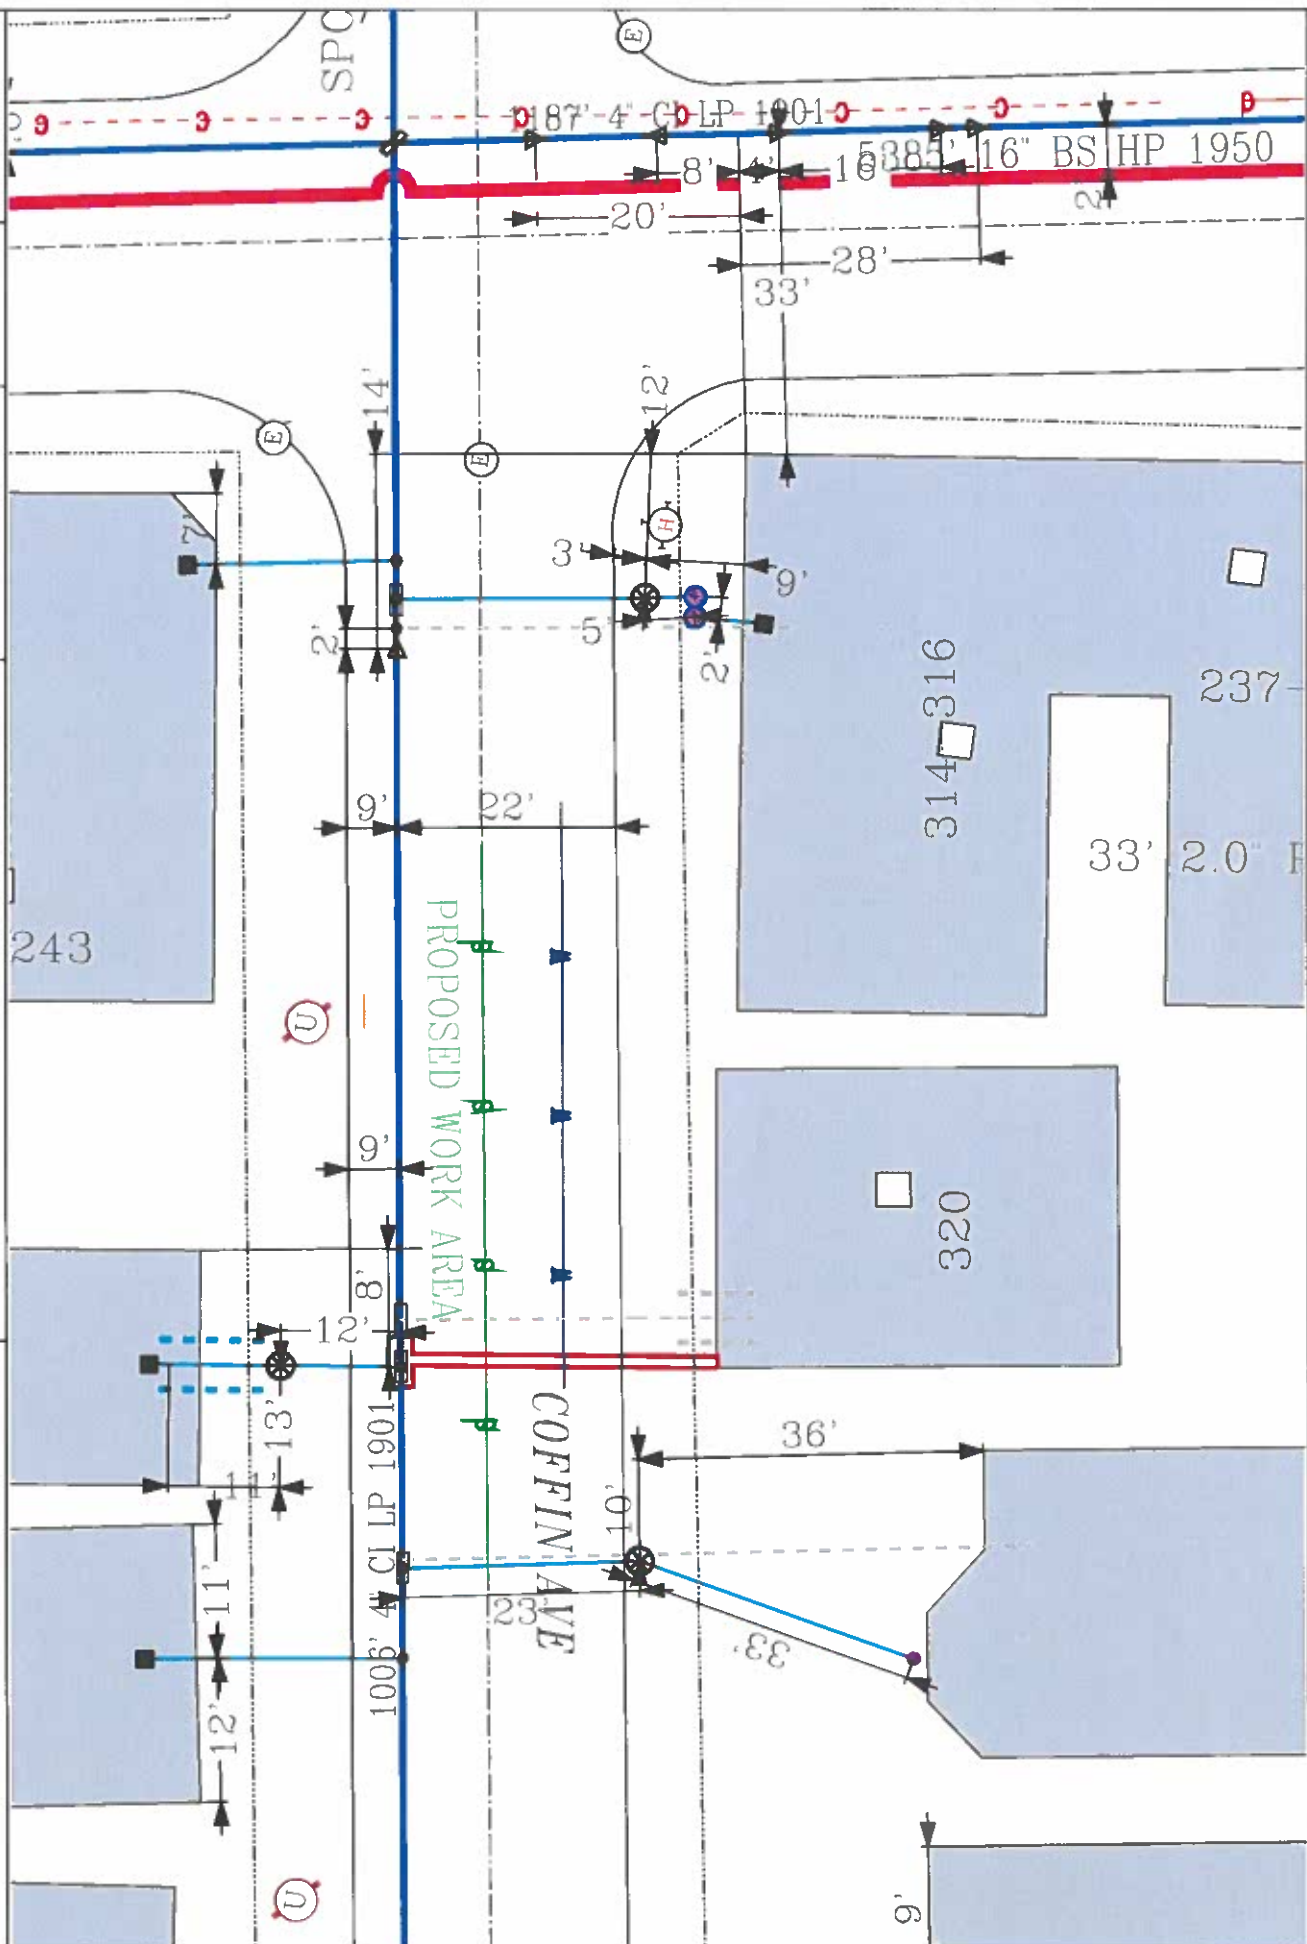

EVERSOURCE

EVERSOURCE MA GAS
One NSTAR Way
Boston, MA 02108
Phone 1-800-532-2000



MASS LAW

Regulation 10.00(2) requires
that a Dig Safe be placed
before any excavation
work begins.

Call Dig-Safe: 811

IMPORTANT - DO NOT SCALE

This drawing provides approximate locations only and is not a final plan. Information
on this drawing is for informational purposes only. It is not to be used for any other purpose.
Information on this drawing is for informational purposes only. It is not to be used for any other purpose.
The location of any underground may be inserted.

Address: 320 Coffin Ave

City/Town: New Bedford

Date Plotted: 05/16/2022