

## APPLICATION/AGREEMENT

Permit # 187-2002

For Trench/Disturbance Permit within the City of New Bedford

Dig Safe#20222016899

Date: 05/20/2022

TO THE MAYOR AND CITY COUNCIL:

DISTURBANCE PERMIT/TRENCH SAFETY PERMIT

Permission is hereby requested to excavate the surface of: X City Property and/or X Private Property  
Provide SketchLocation of Work: 112 Cottage StBetween Hawthorn St and Maple St. Working in the street and street to house.Gas line maintenance.Work will begin (weather permitting) on: June 3, 2022Applicant Name: Steven Botelho (gk)

Excavator(s) Name: \_\_\_\_\_

Company Name: Eversource


Hoisting Equipment License Number: \_\_\_\_\_

Grade: \_\_\_\_\_ Expiration Date: \_\_\_\_\_

Contact Number: 508-441-5124

Name &amp; Contact Number of Insurer: \_\_\_\_\_

Competent Person on Work Site: ON FILEAPPROVED BY: Stephen Caputo DATE: 5-23-22TITLE: Asst. City Engineer**This permit shall be posted at the work site, and shall remain until the work is completed. It is subject to inspection at all times.**ROADWAY CLOSURES WILL REQUIRE  
AUTHORIZATION FROM THE  
COMMISSIONER OF PUBLIC  
INFRASTRUCTURE. TRAFFIC MANAGEMENT  
PLANS MAY BE REQUIRED.Permit only valid for three months  
from date of approvalTrenches must be maintained  
weekly until final paving is  
completed

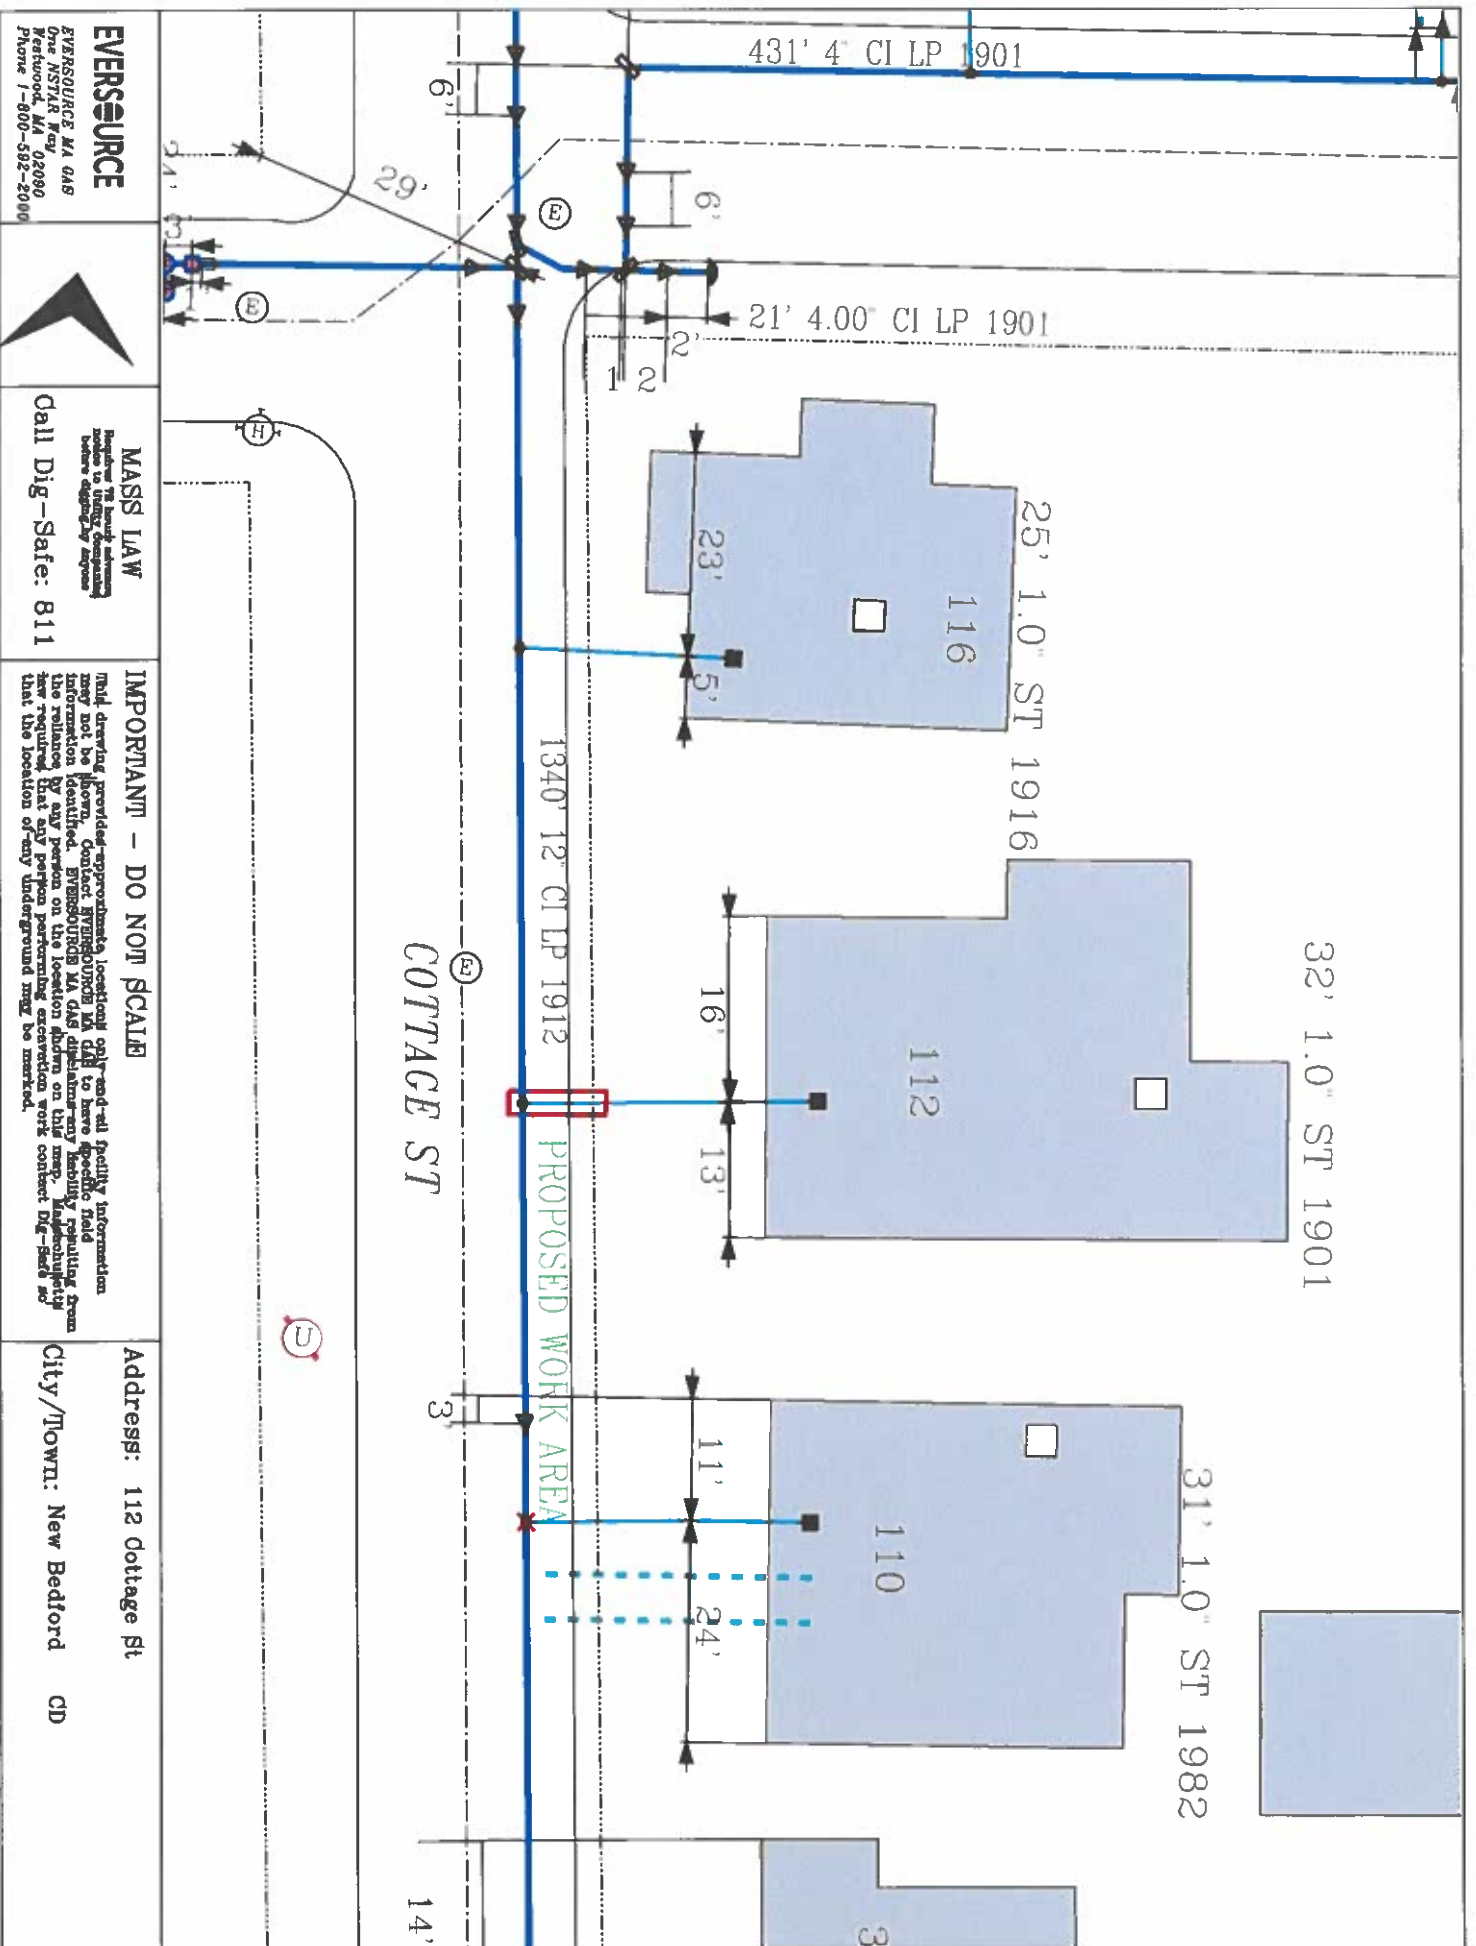

**EVERSOURCE**

MASS LAW

**Call Dig-Safe: 811**

**IMPORTANT - DO NOT SCALE**

Address: 112 Dotage St

Date Plotted: 05/19/2022